




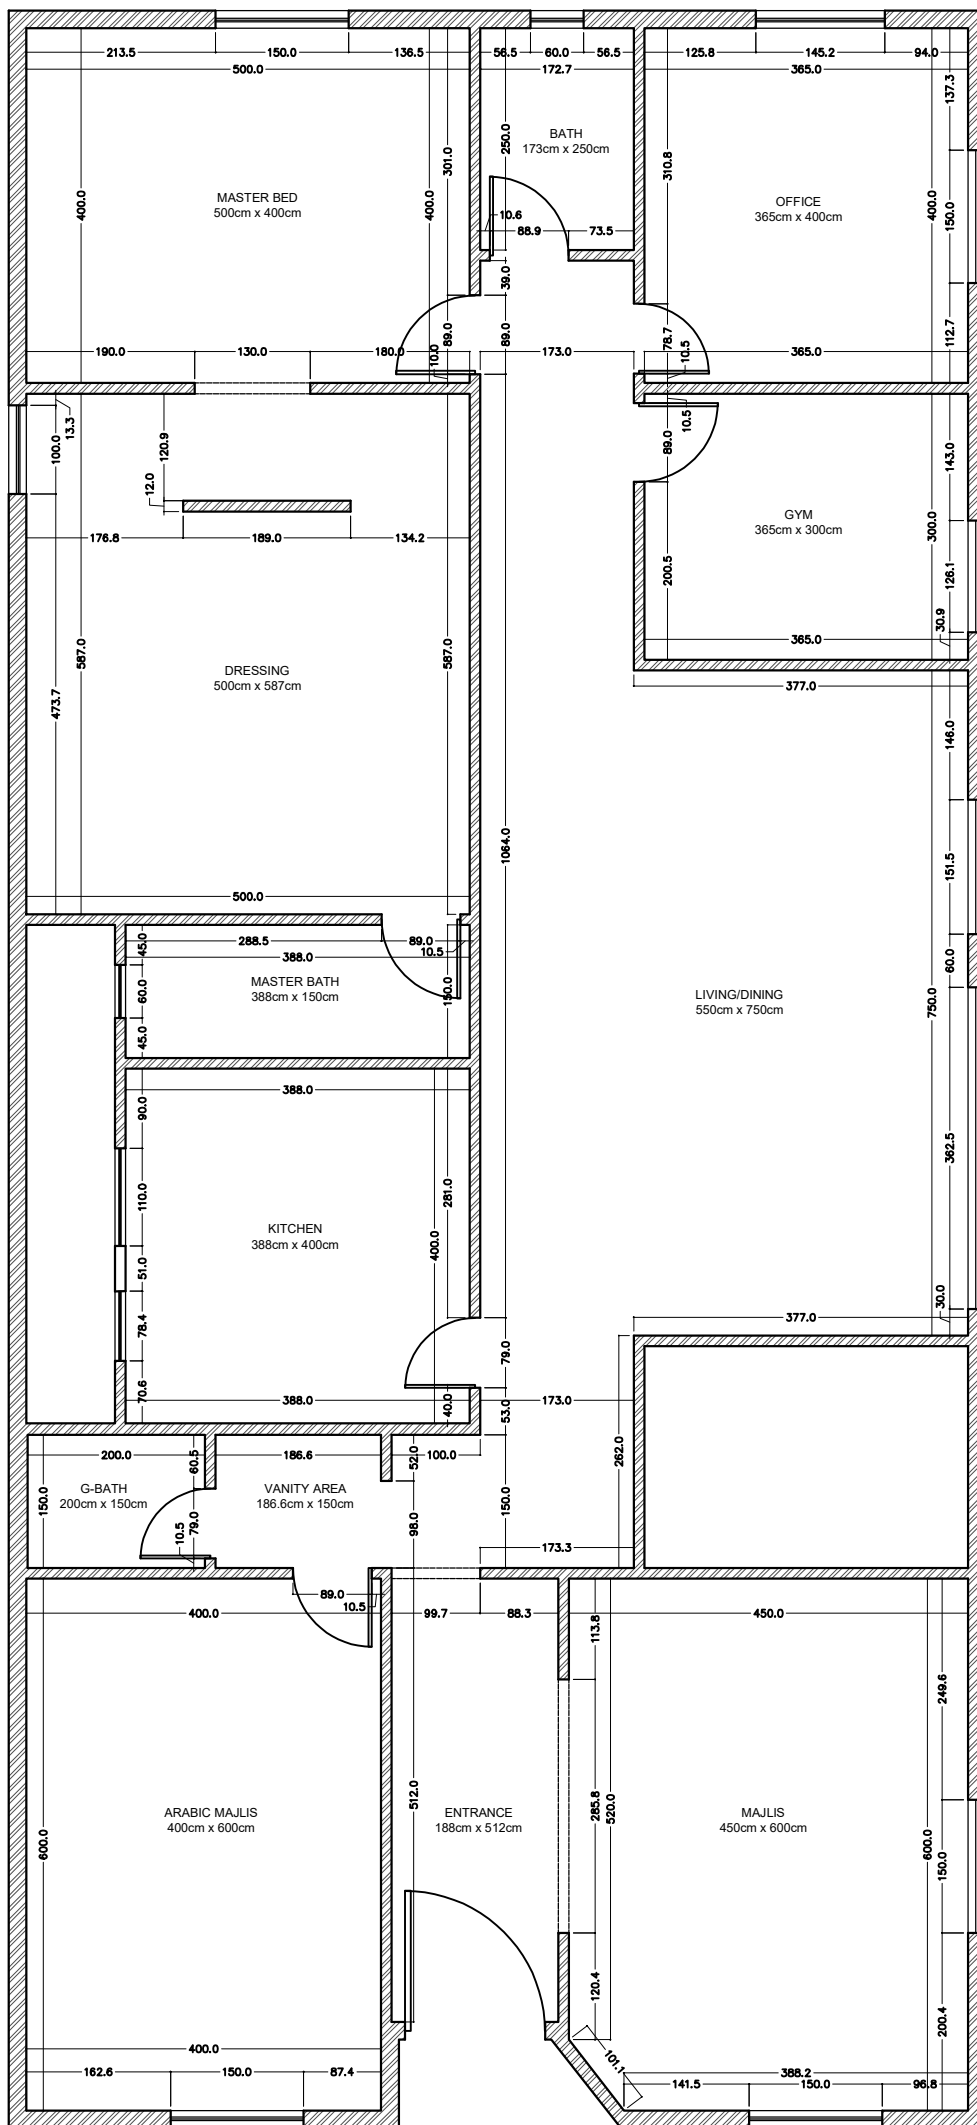

APARTMENT WORKING PLAN

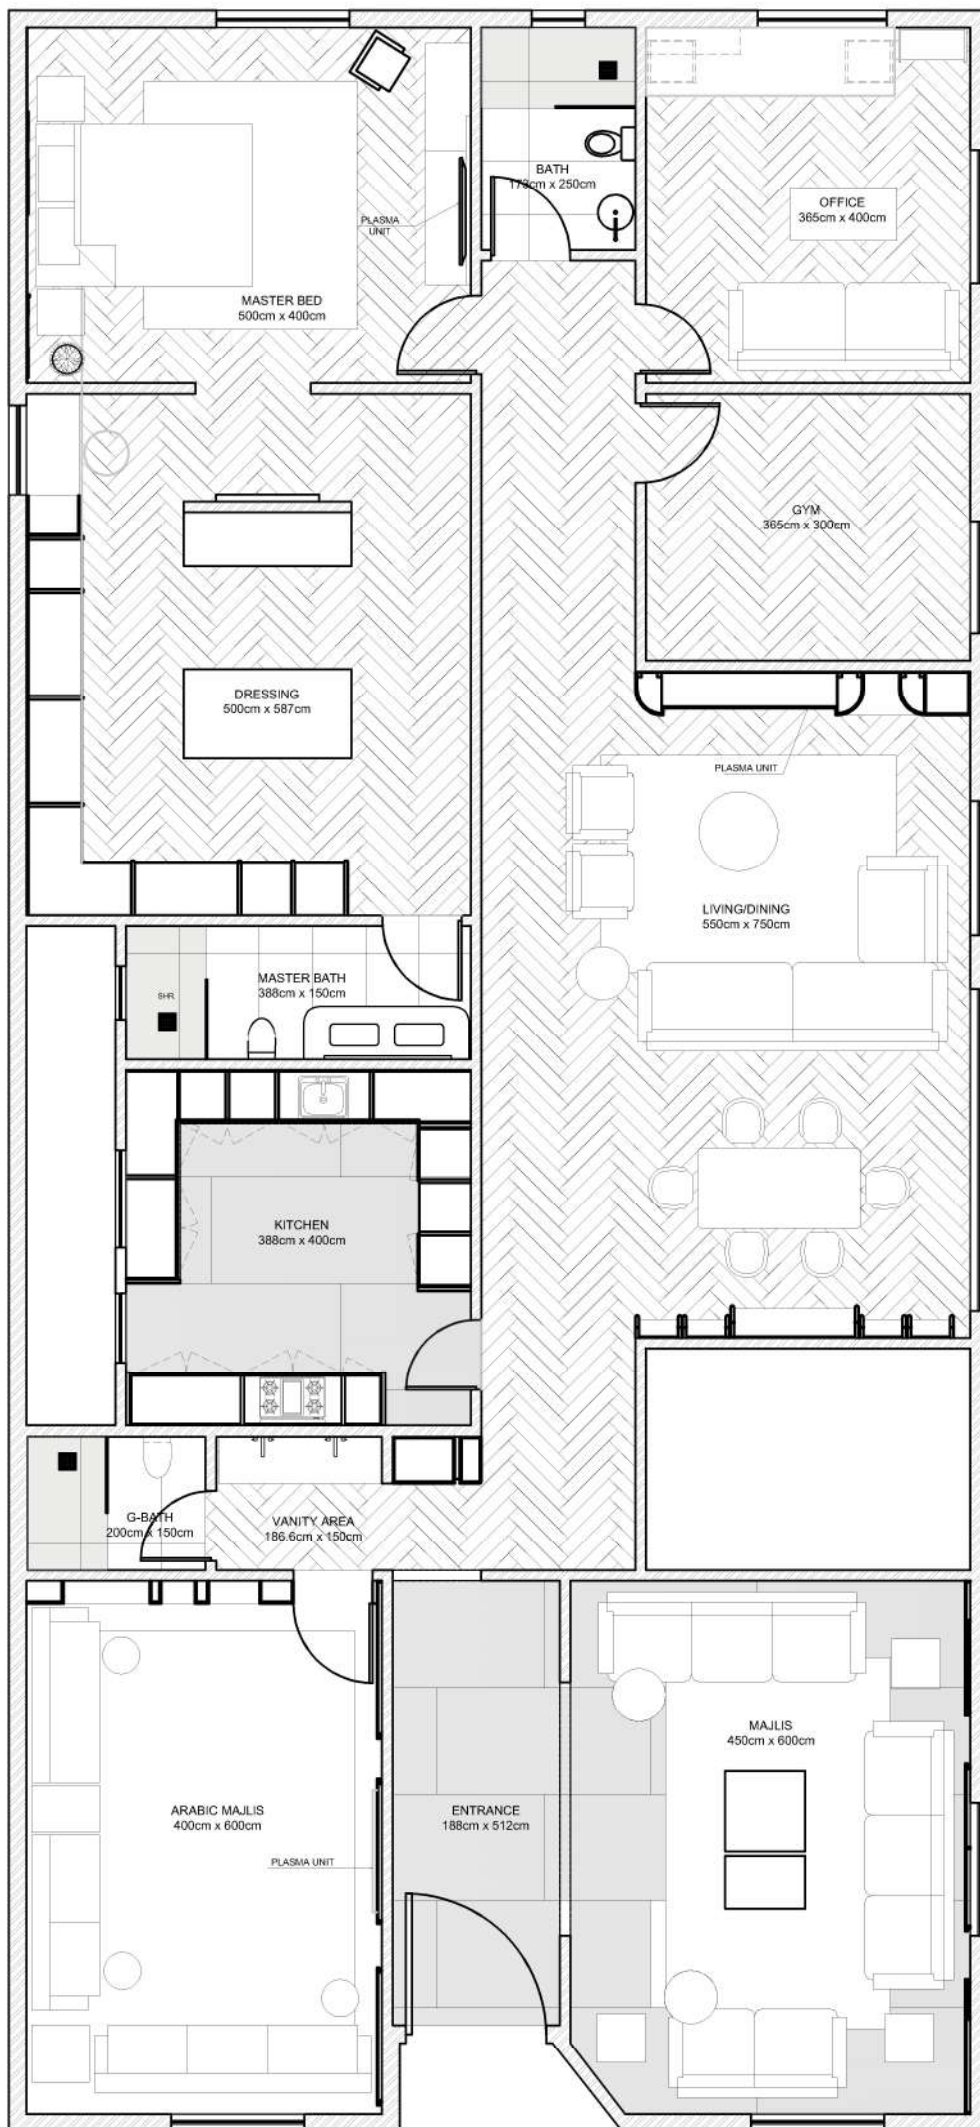

FURNITURE LAYOUT PLAN

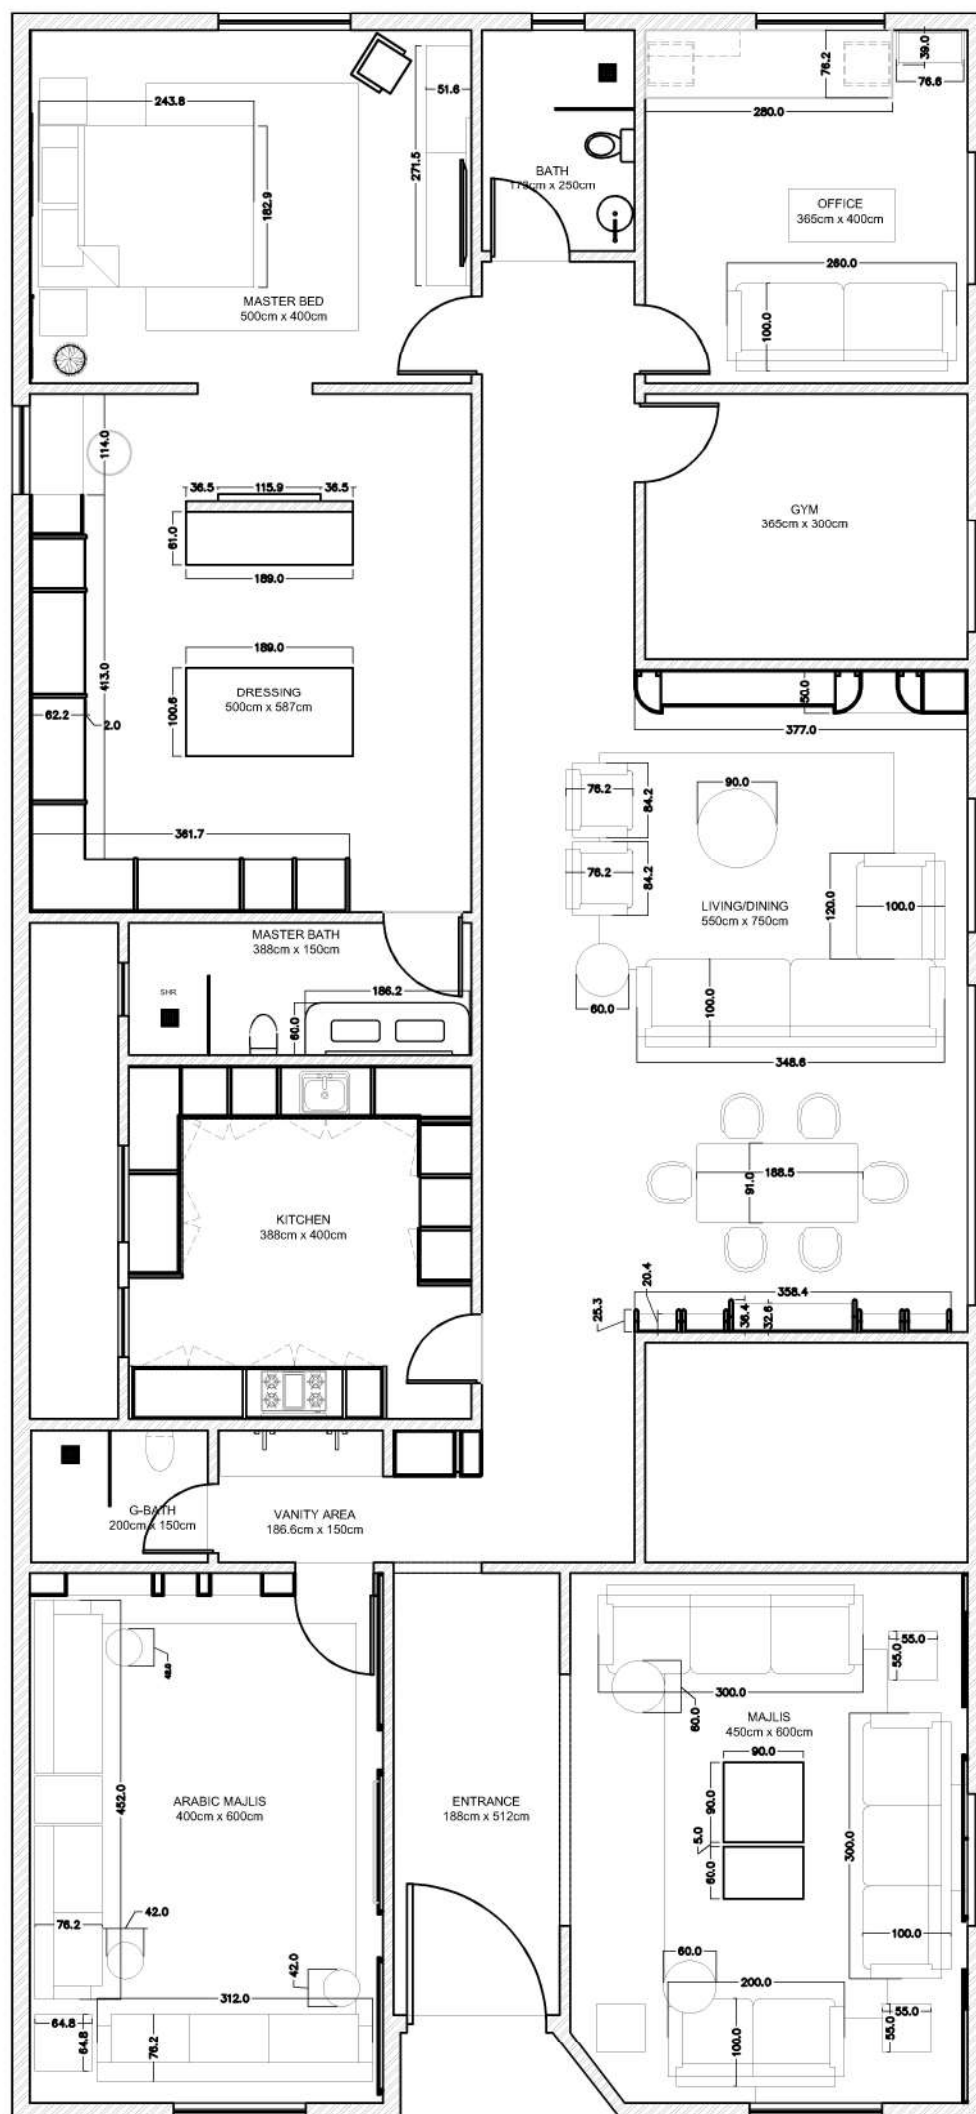


FURNITURE DIMENSION PLAN

LEGENDS OF ELECTRIFICATION			
SR.#	DESCRIPTION	SEAL LEVEL	SYMBOLS
1	CEILING LIGHT	0'-0"	
2	TUBE LIGHT	8'-0"	
3	AC POINT	8'-0"	
4	CEILING FAN	0'-0"	
5	SWITCH BOARD	4'-0"	
6	5-AMP SOCKET	4'-0"	
7	15-AMP SOCKET	4'-0"	
8	TWO WAY SWITCH	4'-0"	
9	WALL LIGHT	6'-0"	
10	EXHAUST FAN	8'-0"	
11	DISTRIBUTION BOX	6'-0"	
12	TELEPHONE POINT	1'-0"	
13	TV POINT	1'-0"	
14	MIRROR LIGHT		
15	WEATHER PROOF BULKHEAD LIGHT		
16	15A 3-PIN SWITCH SOCKET UNI	1'-0"	
17	CHANDELIER		

GENERAL NOTES:


- ELECTRICAL WORKS
ALL ELECTRICAL WORKS PERTAINING TO WIRING OR ELECTRICAL SYSTEM SHALL STRICTLY CONFORM TO I.E.E LATEST EDITION OF RULES AND REGULATIONS.
ALL LIGHT/FAN POINTS SHALL BE WIRED WITH 2X1.5mm²+1X2.5mm² AS CPC.
- ELECTRIC WIRING
ALL WIRING SHALL BE DONE IN PVC CONDUITS TO BE CONCEALED IN WALLS, SLABS, COLUMNS AND FLOOR AS SHOWN ON DRAWINGS.
- ALL POWER SOCKET WIRING SHALL BE WIRED WITH 2X4mm²+1X2.5mm² (CPC).
- ALL CIRCUITS FROM DB TO SWITCH BOARD SHALL BE WIRED WITH 2X2.5mm²+1X2.5mm² AS CPC.
- ALL PVC CONDUITS SHALL BE OF 3/4" OR 1" DIA (DEPENDING UPON NUMBER OF WIRES) FROM SWITCH BOARD TO LIGHT POINTS AND 1" DIA FROM DBS TO SWITCH BOARDS AND POWER SOCKETS OF AS SHOWN ON DRG.

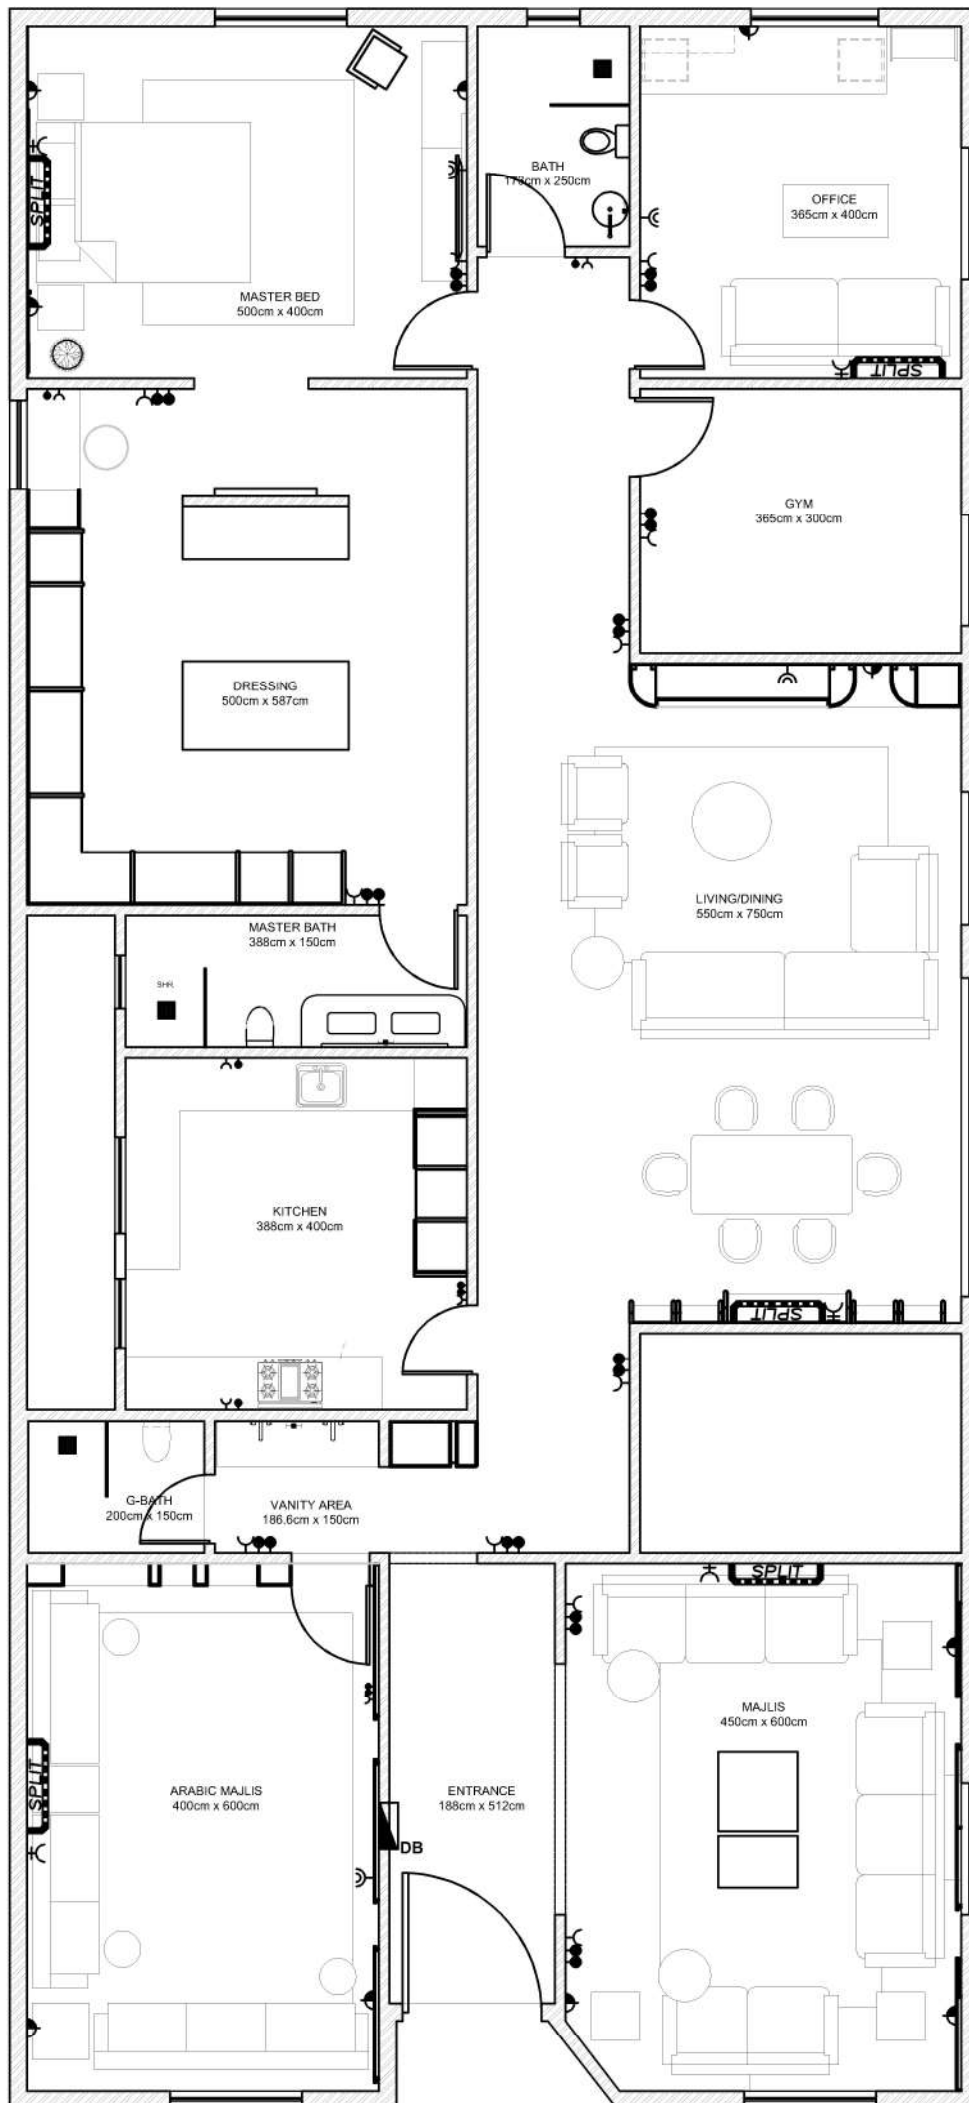


ELECTRIFICATION PLAN






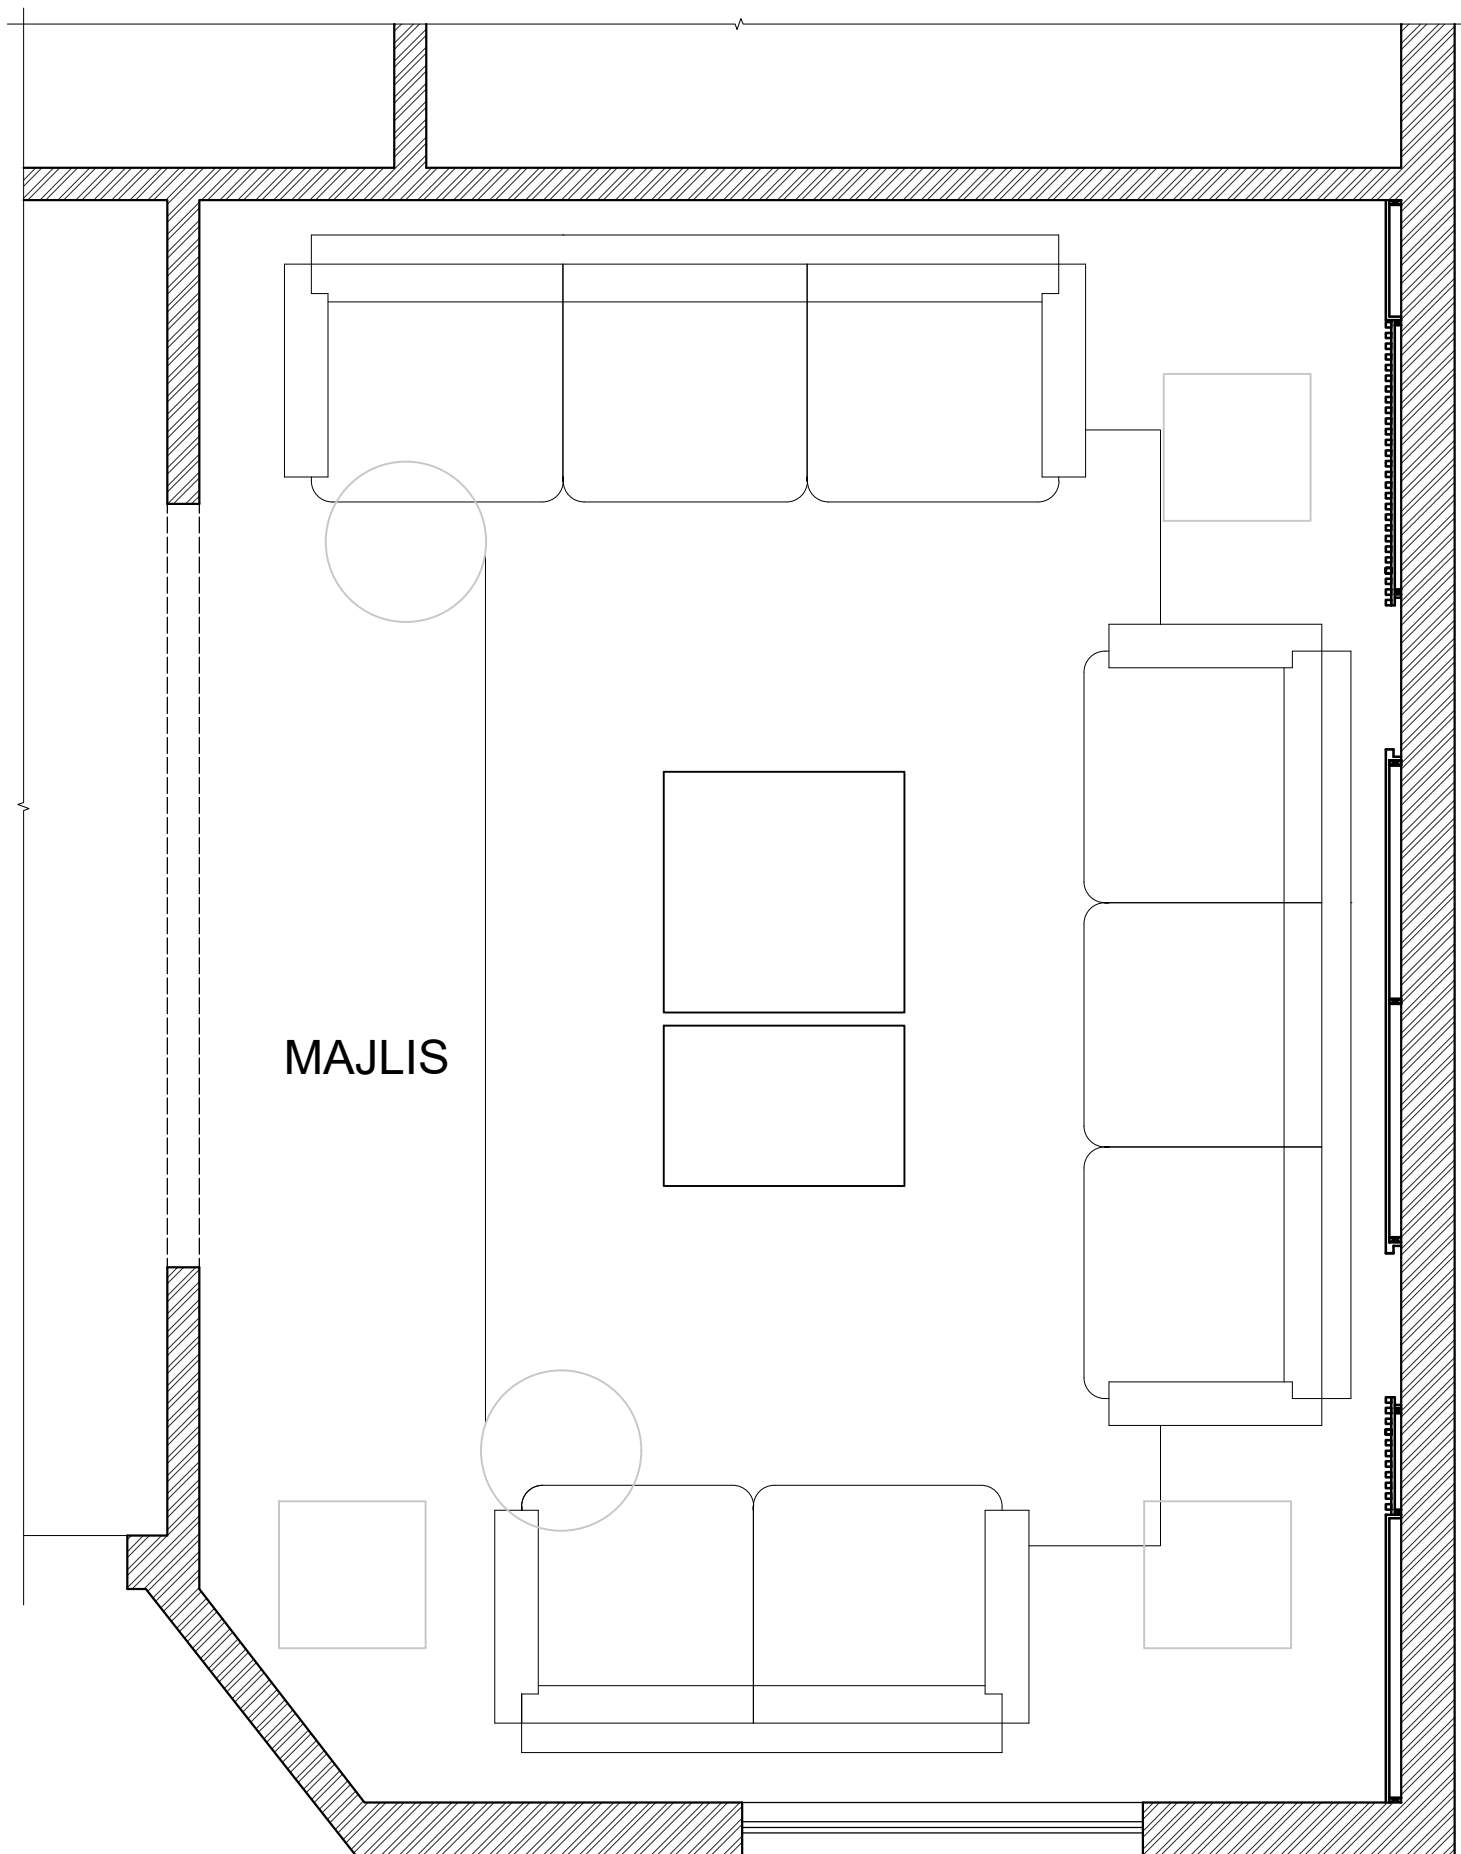


FURNITURE LAYOUT PLAN

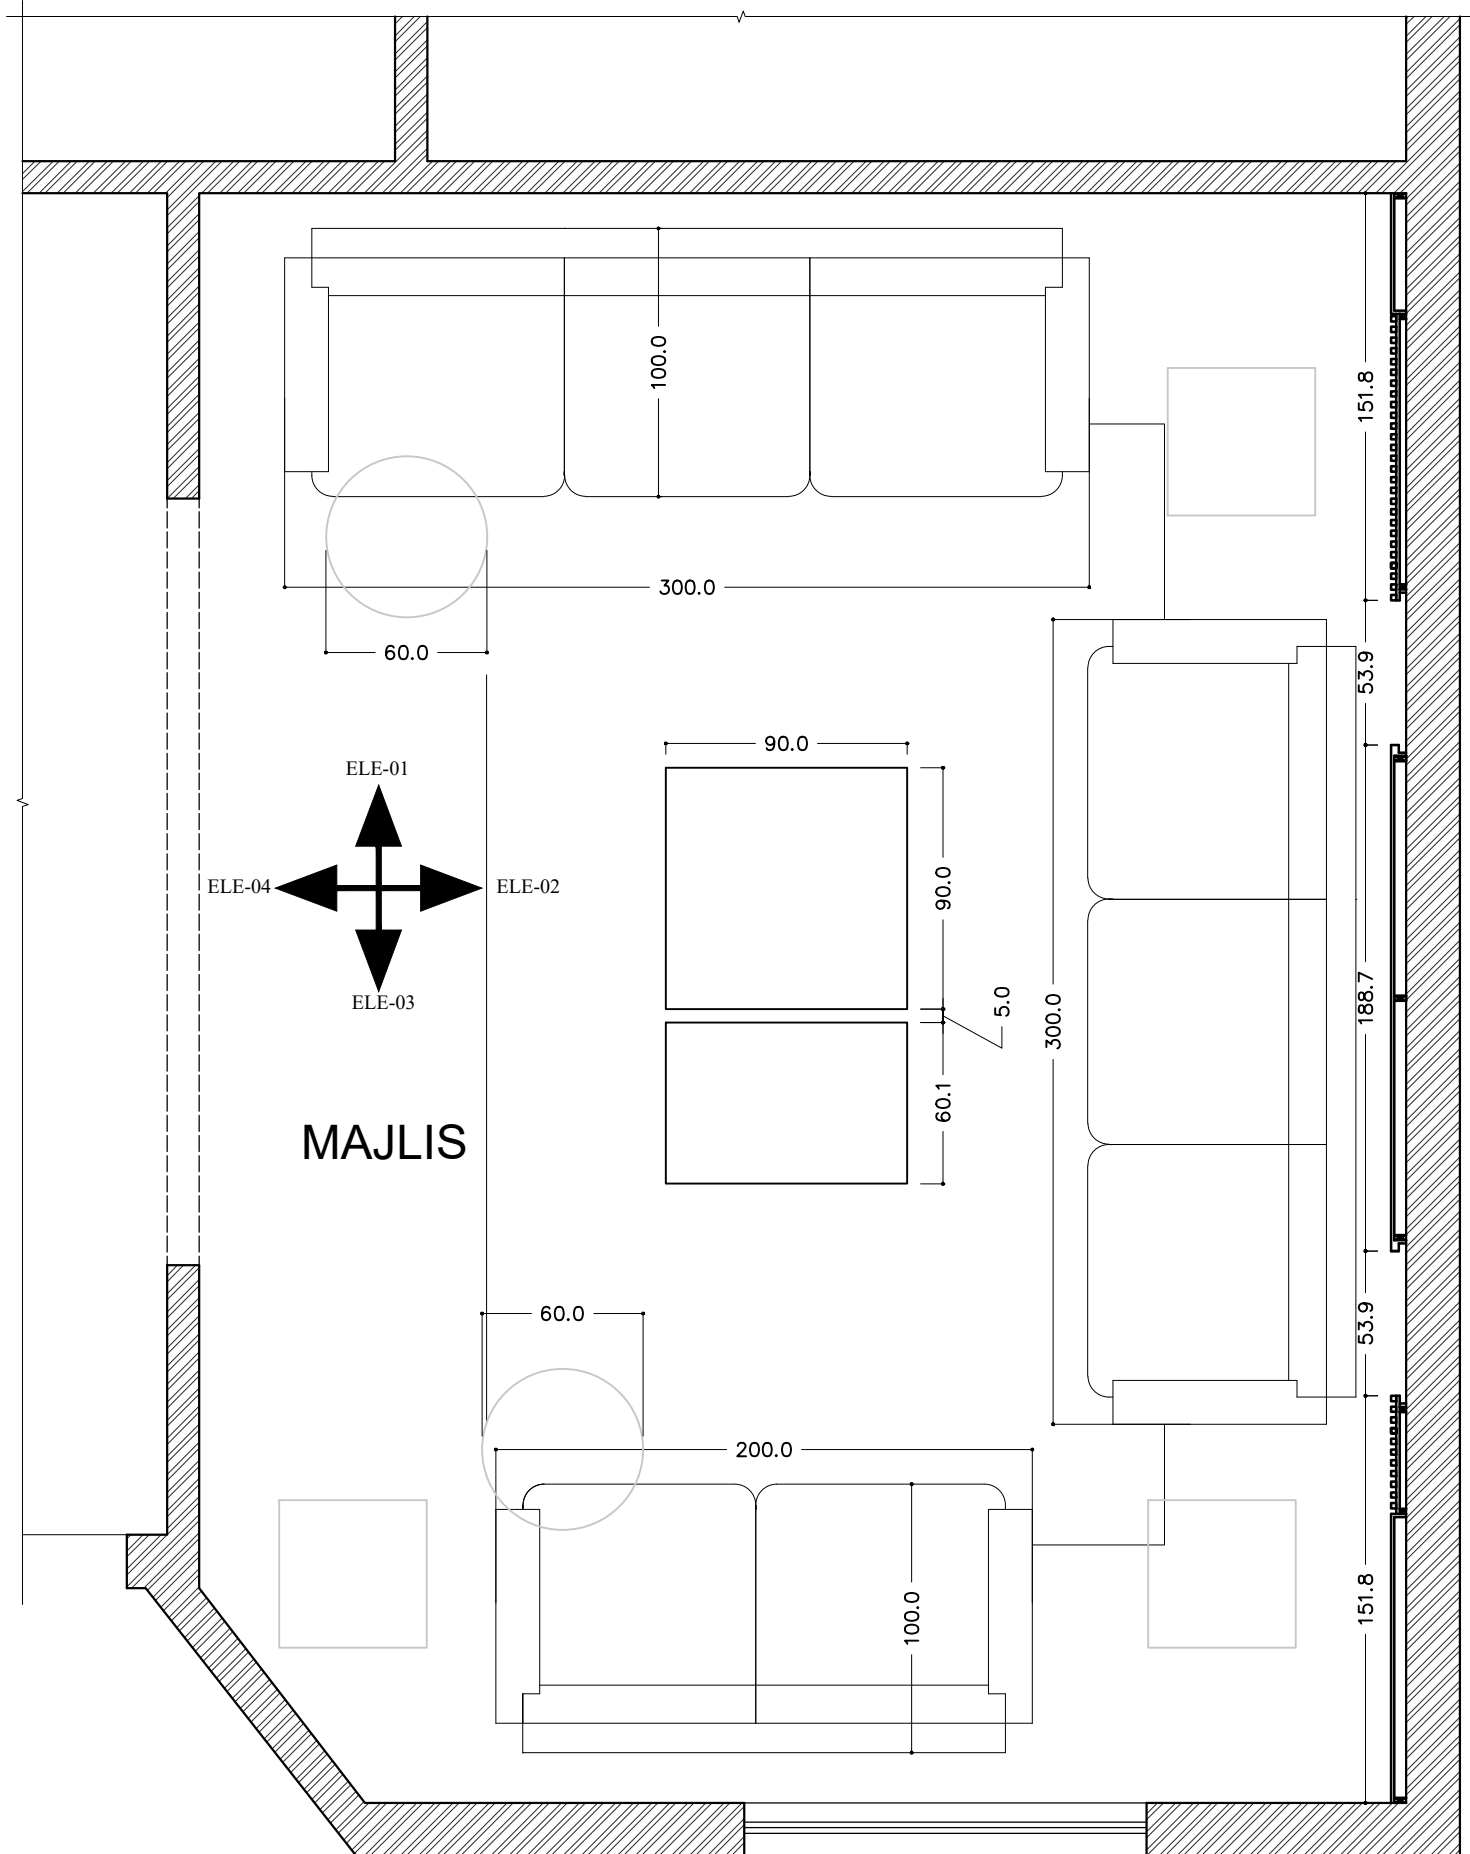


LAYOUT DIMENSION PLAN

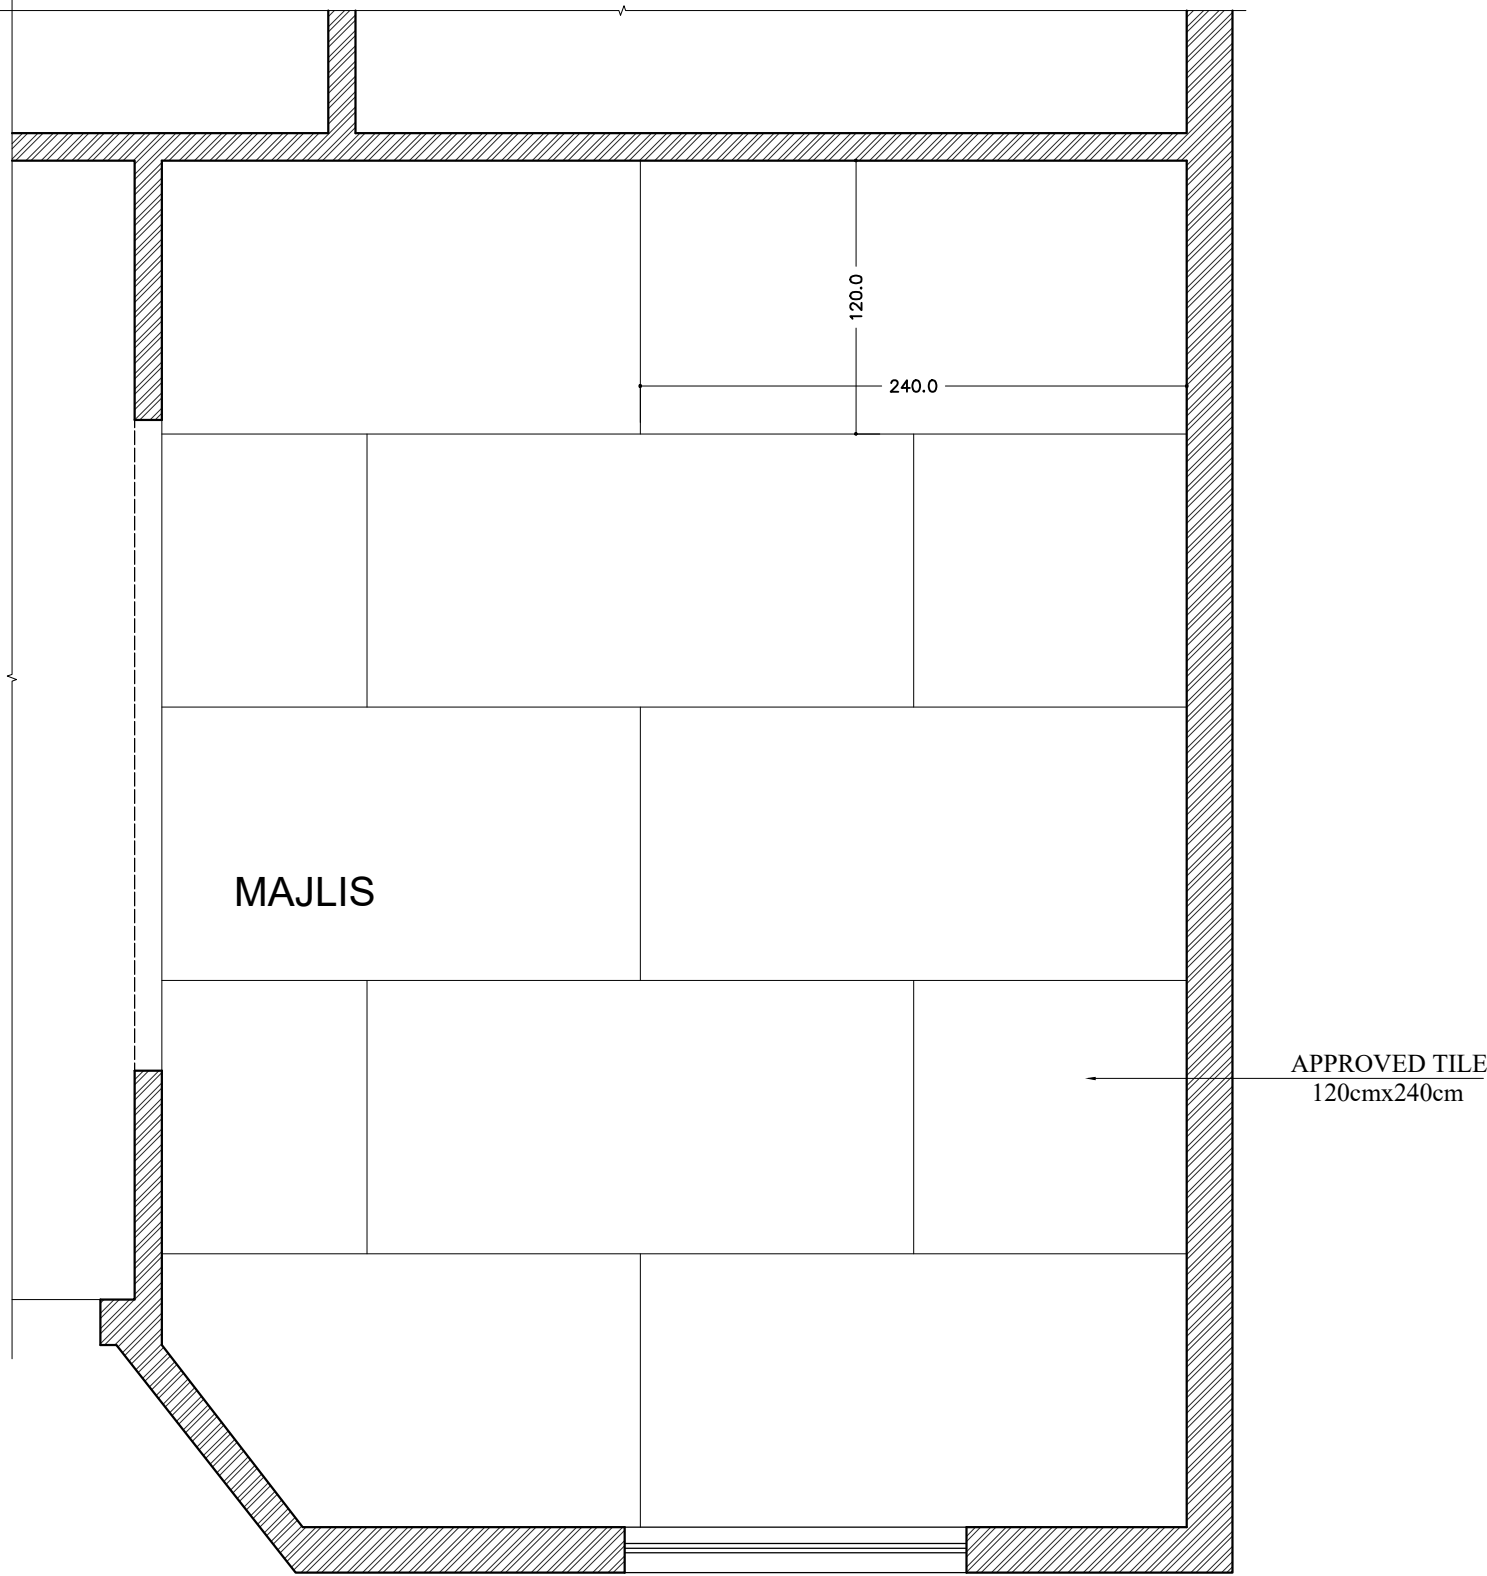

FLOORING LAYOUT PLAN

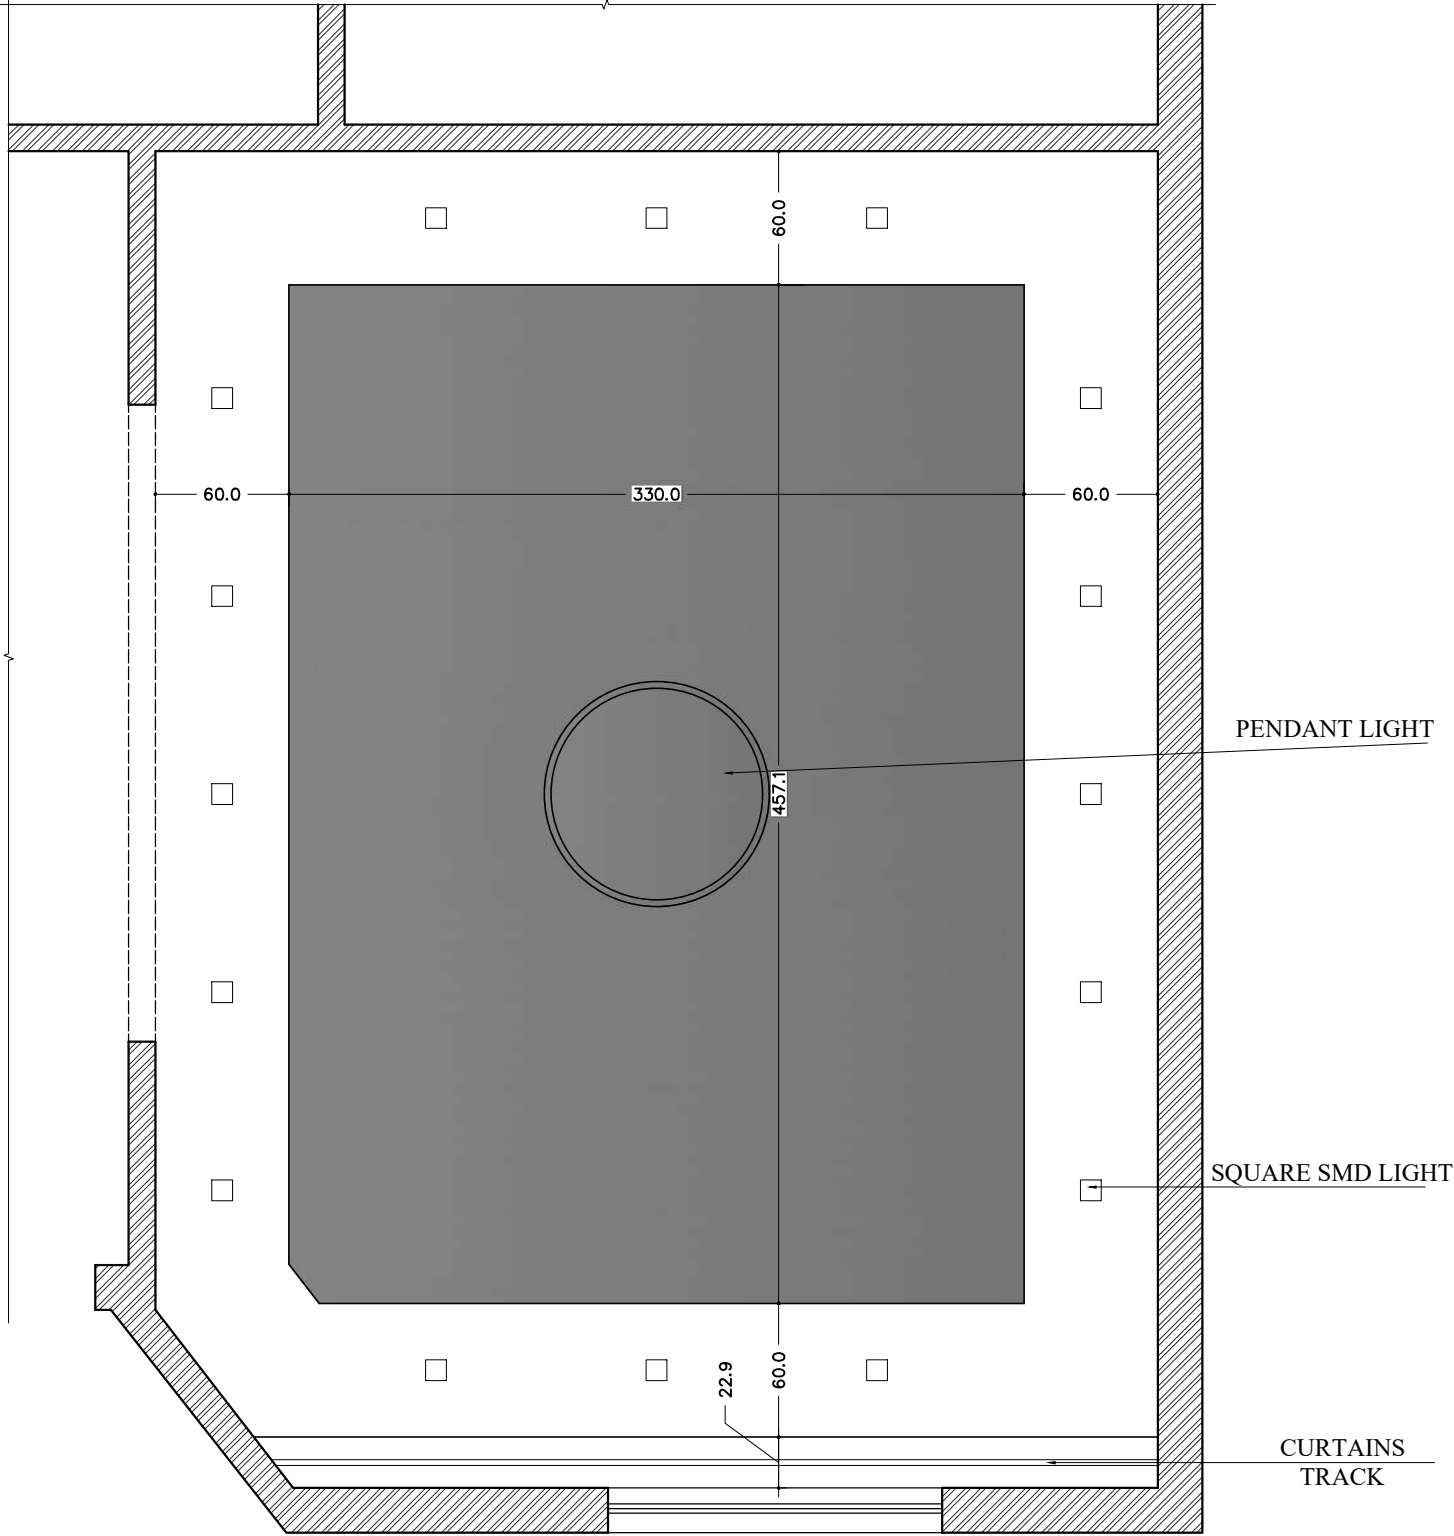

CEILING LAYOUT PLAN

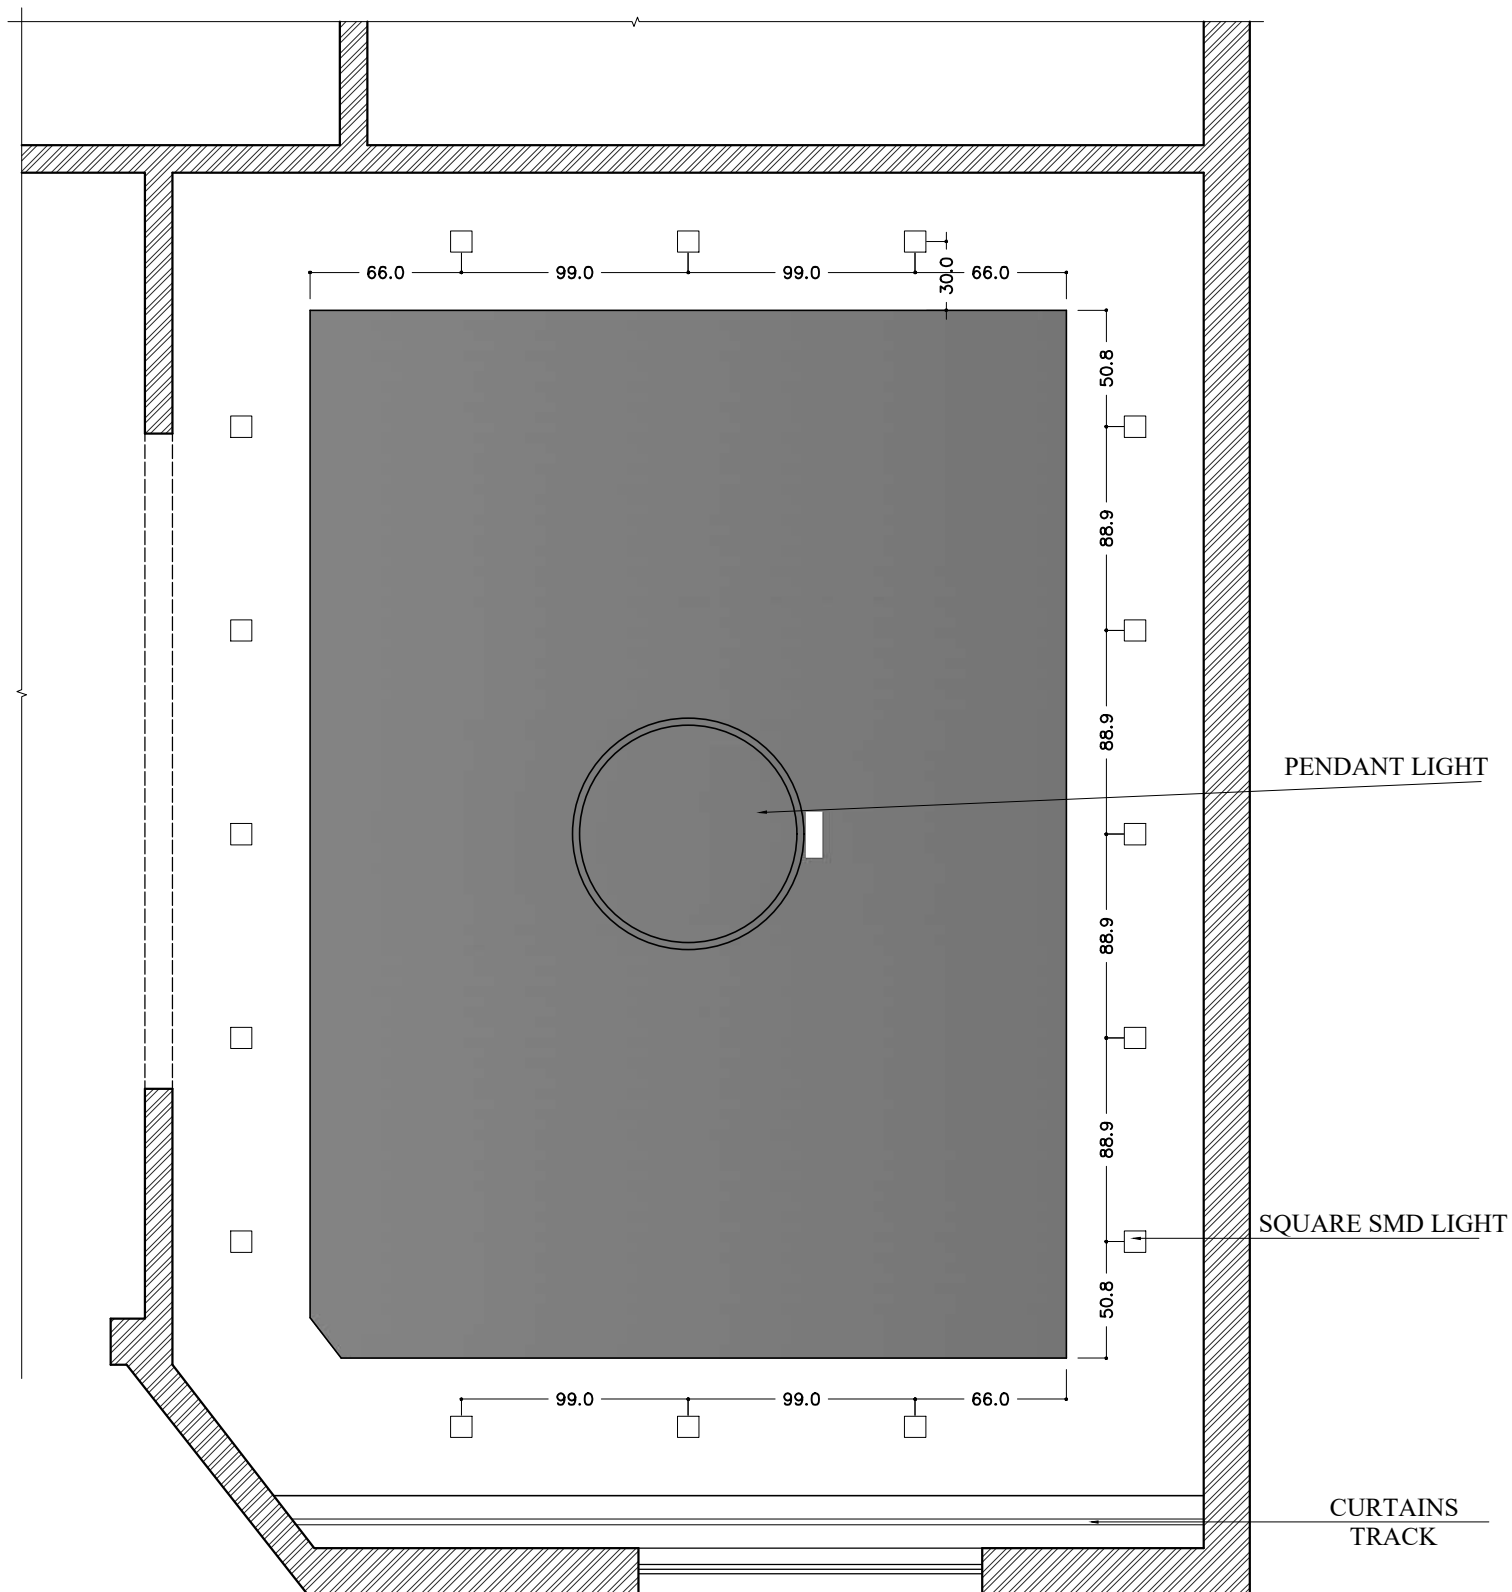


CEILING LIGHT POINT WORKING


GYPSUM BOARD CEILING
297.8cm FROM F.F.L

R.C.C SLAB

FEATURE WALL

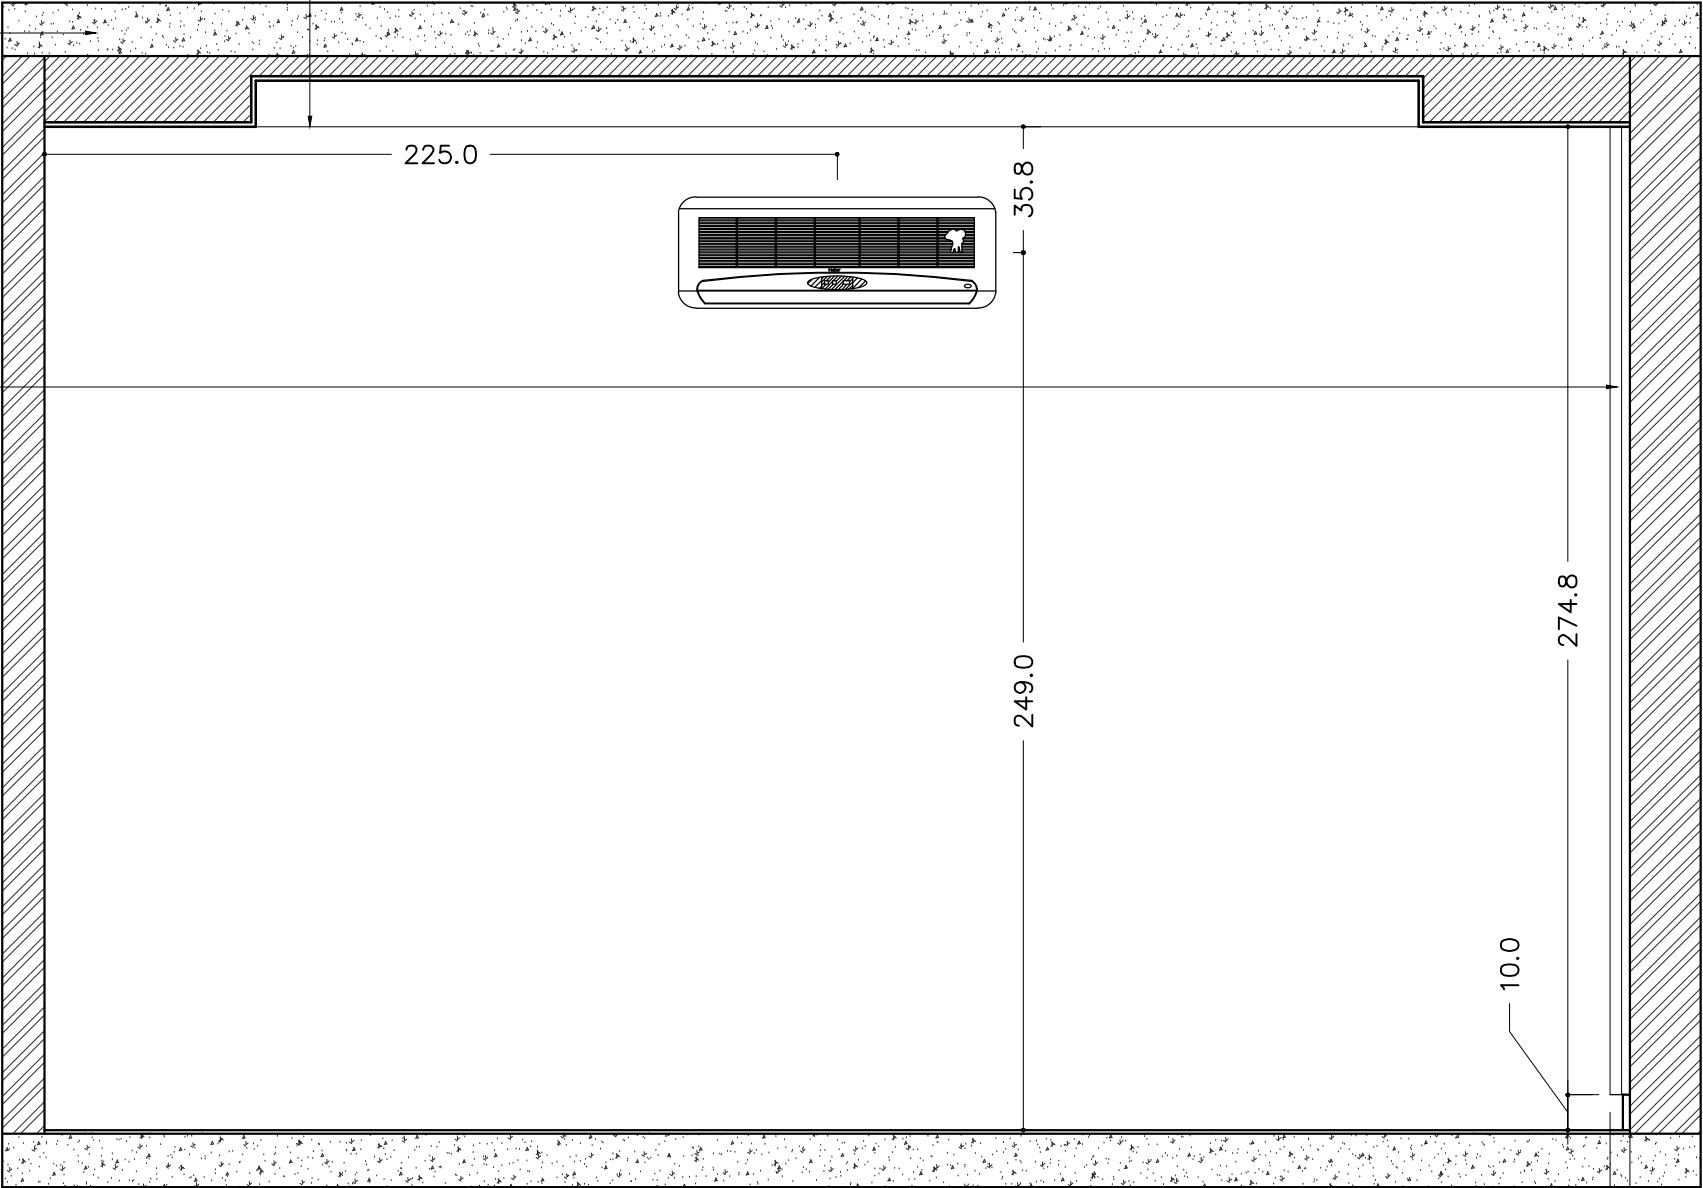

ELEVATION WORKING ELE-01

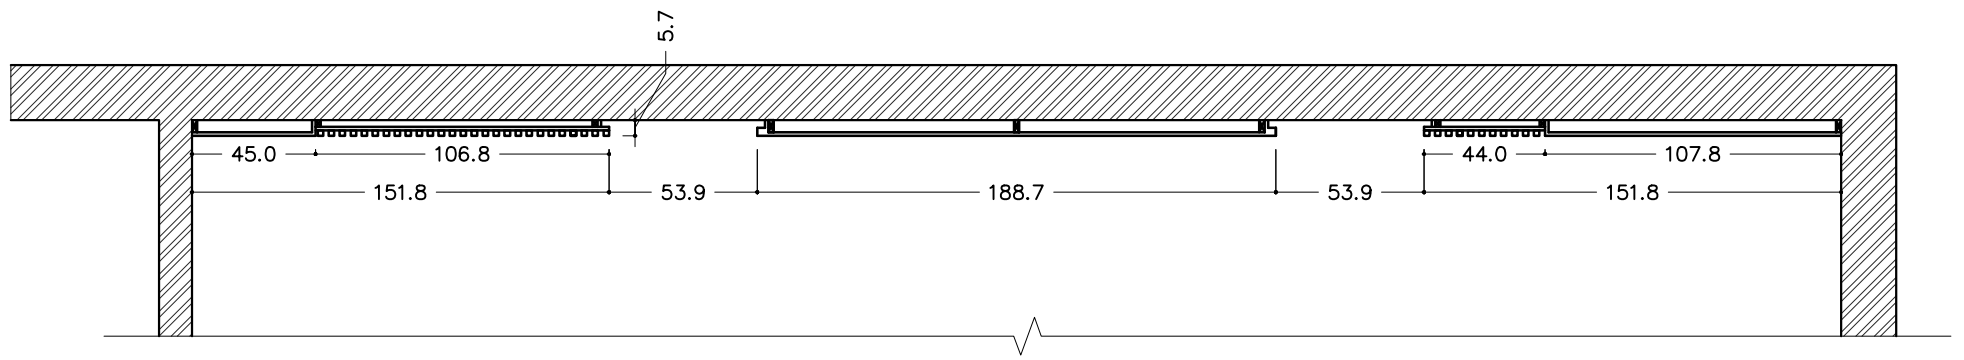

GYPSUM BOARD CEILING

297.8cm FROM F.F.L

R.C.C SLAB

GROVE


FLUTED PANELS

MDF LAMINATION

COVE LIGHT

PAINTING

SKIRTING

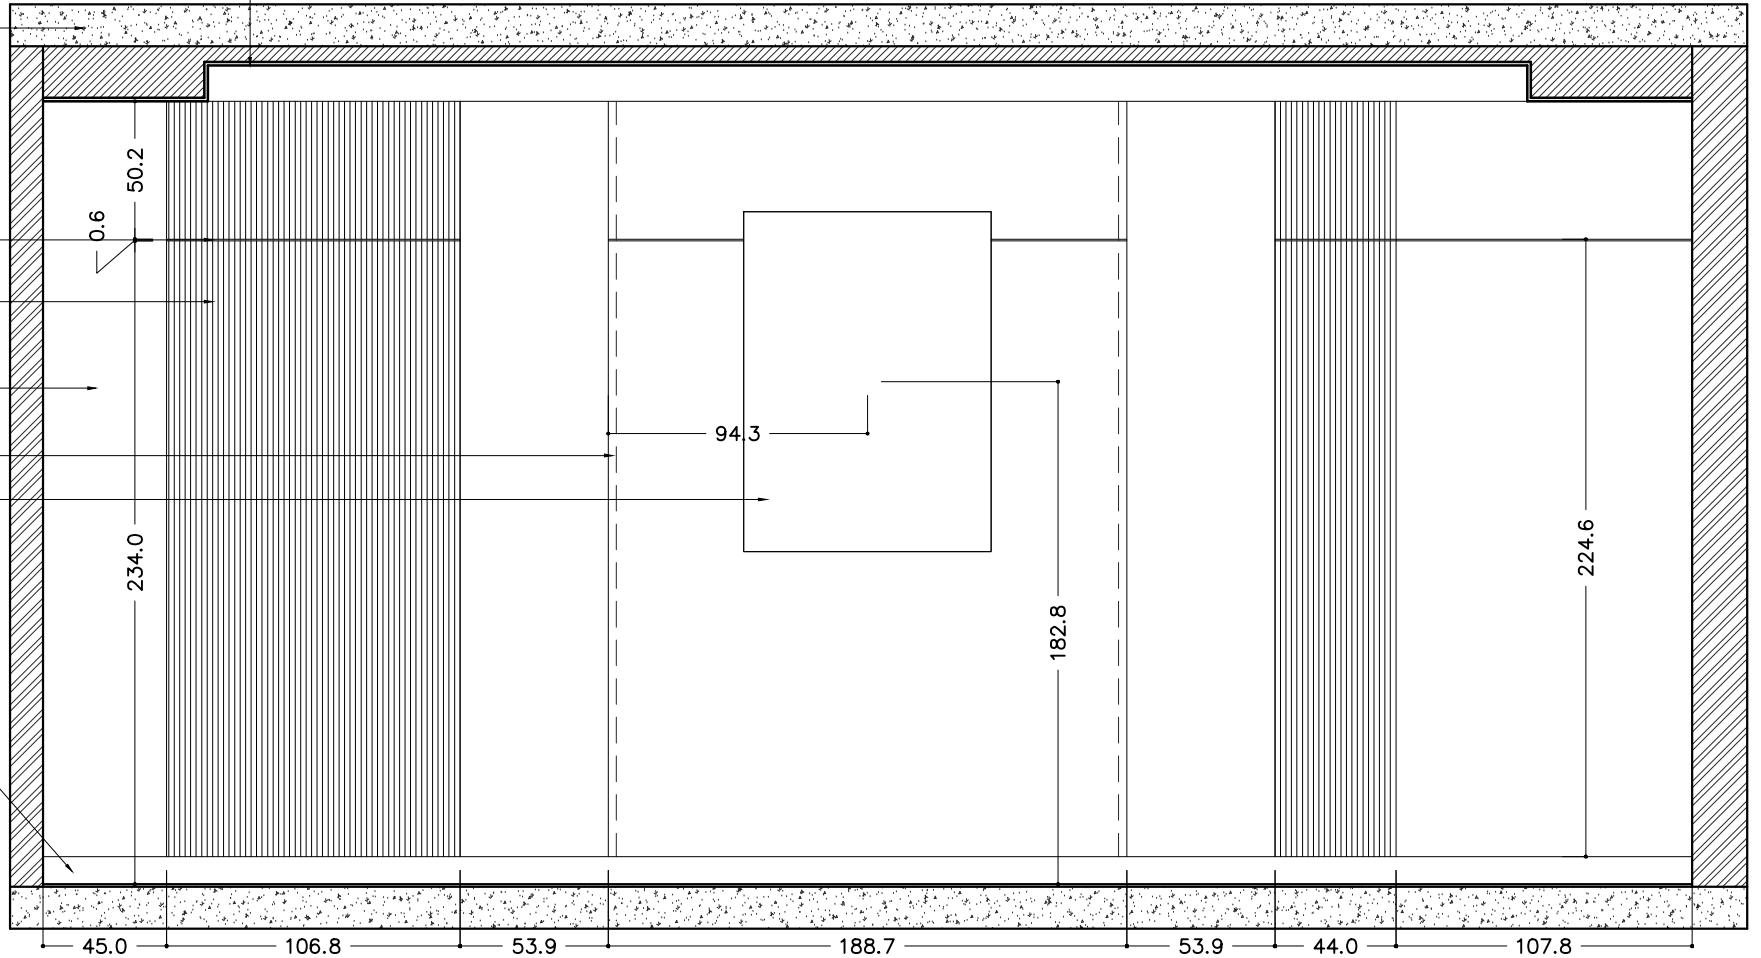

ELEVATION WORKING ELE-02


GYPSUM BOARD CEILING
297.8cm FROM F.F.L

R.C.C SLAB

WINDOW CURTAINS

WINDOW

SKIRTING

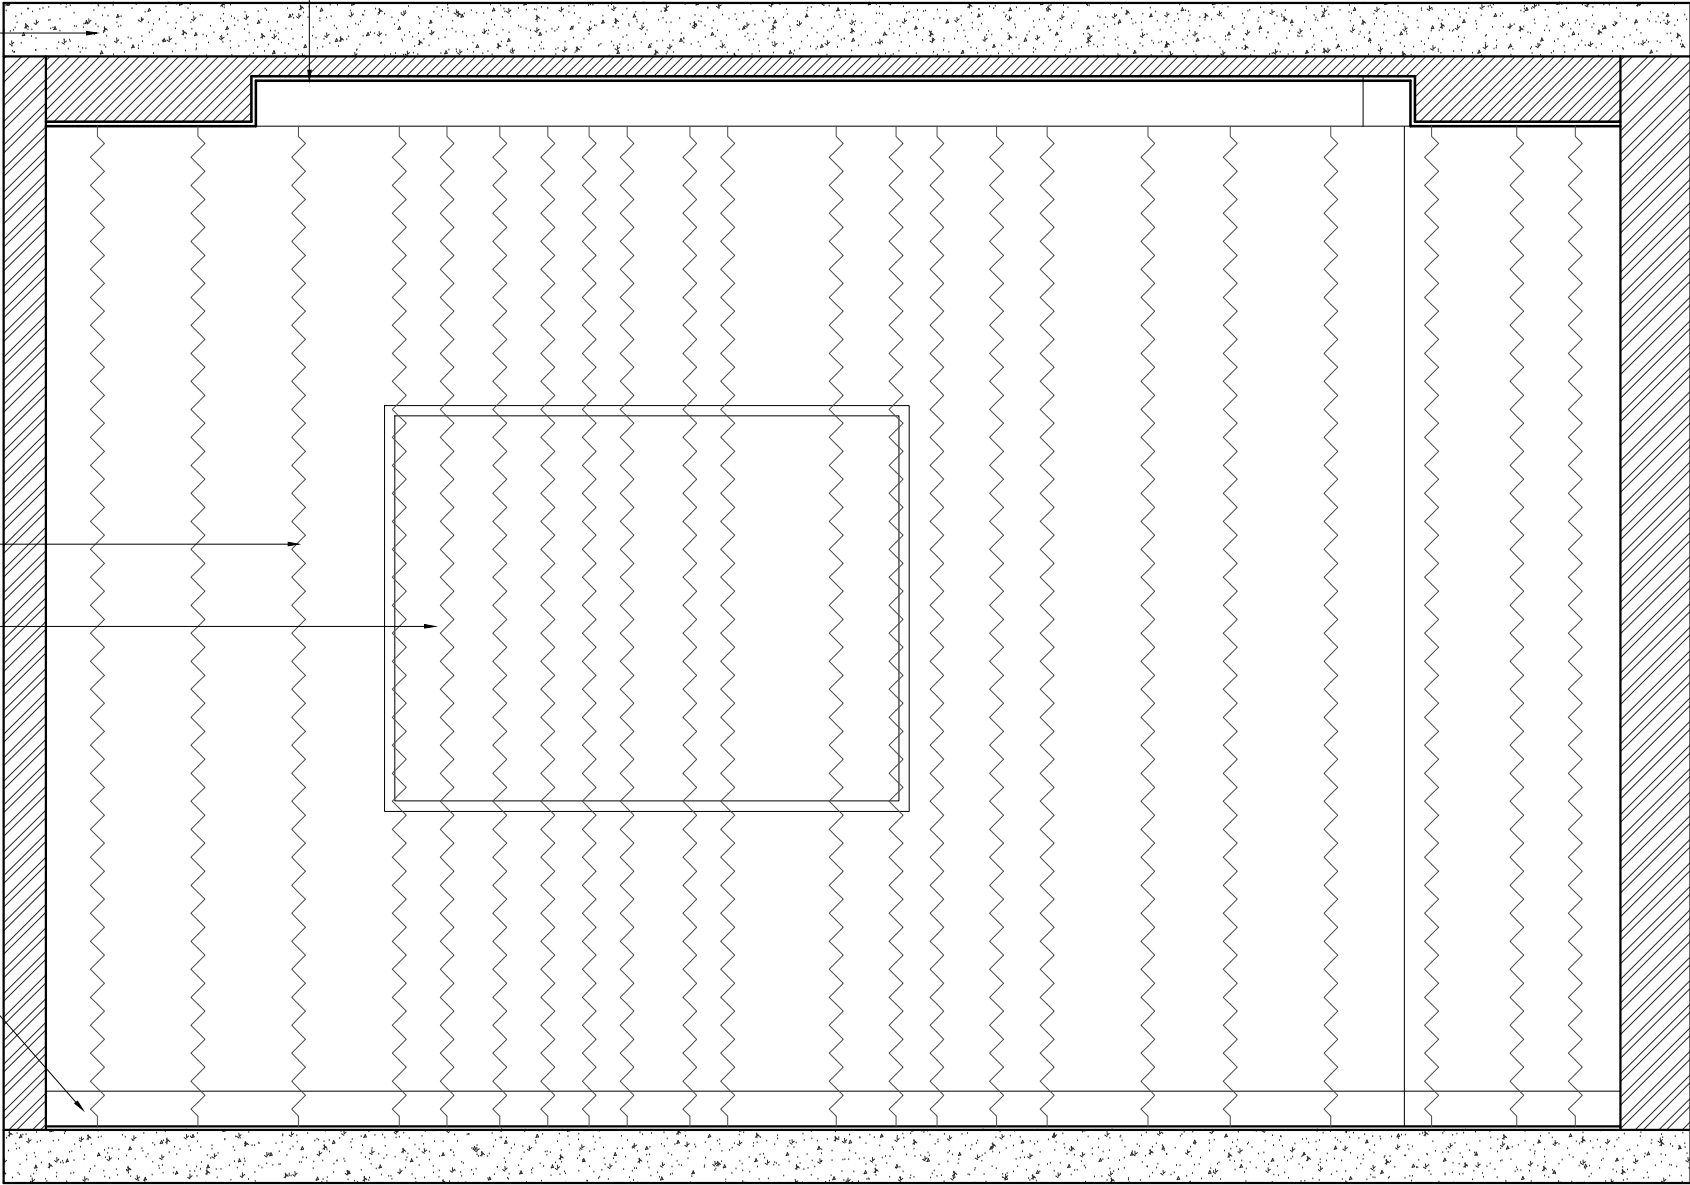

ELEVATION WORKING ELE-03

GYPSUM BOARD CEILING


297.8cm FROM F.F.L

R.C.C SLAB

CURTAINS TRACK

CURTAINS

SKIRTING

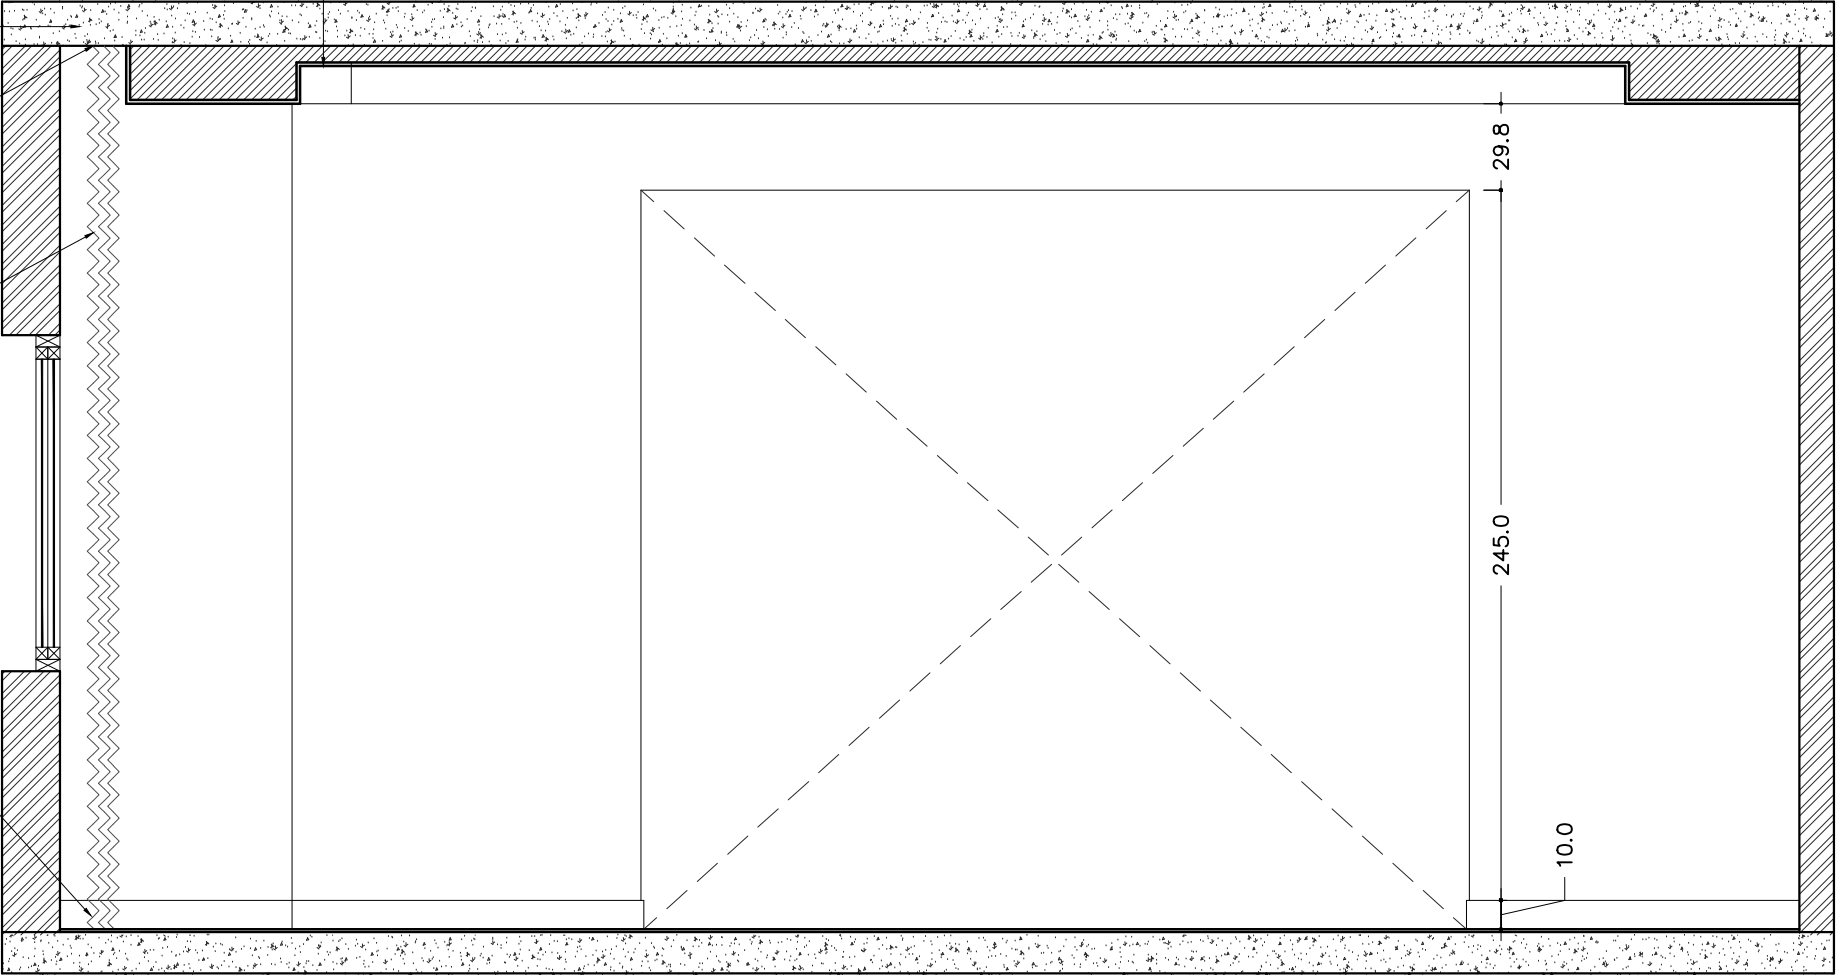


ELEVATION WORKING ELE-04









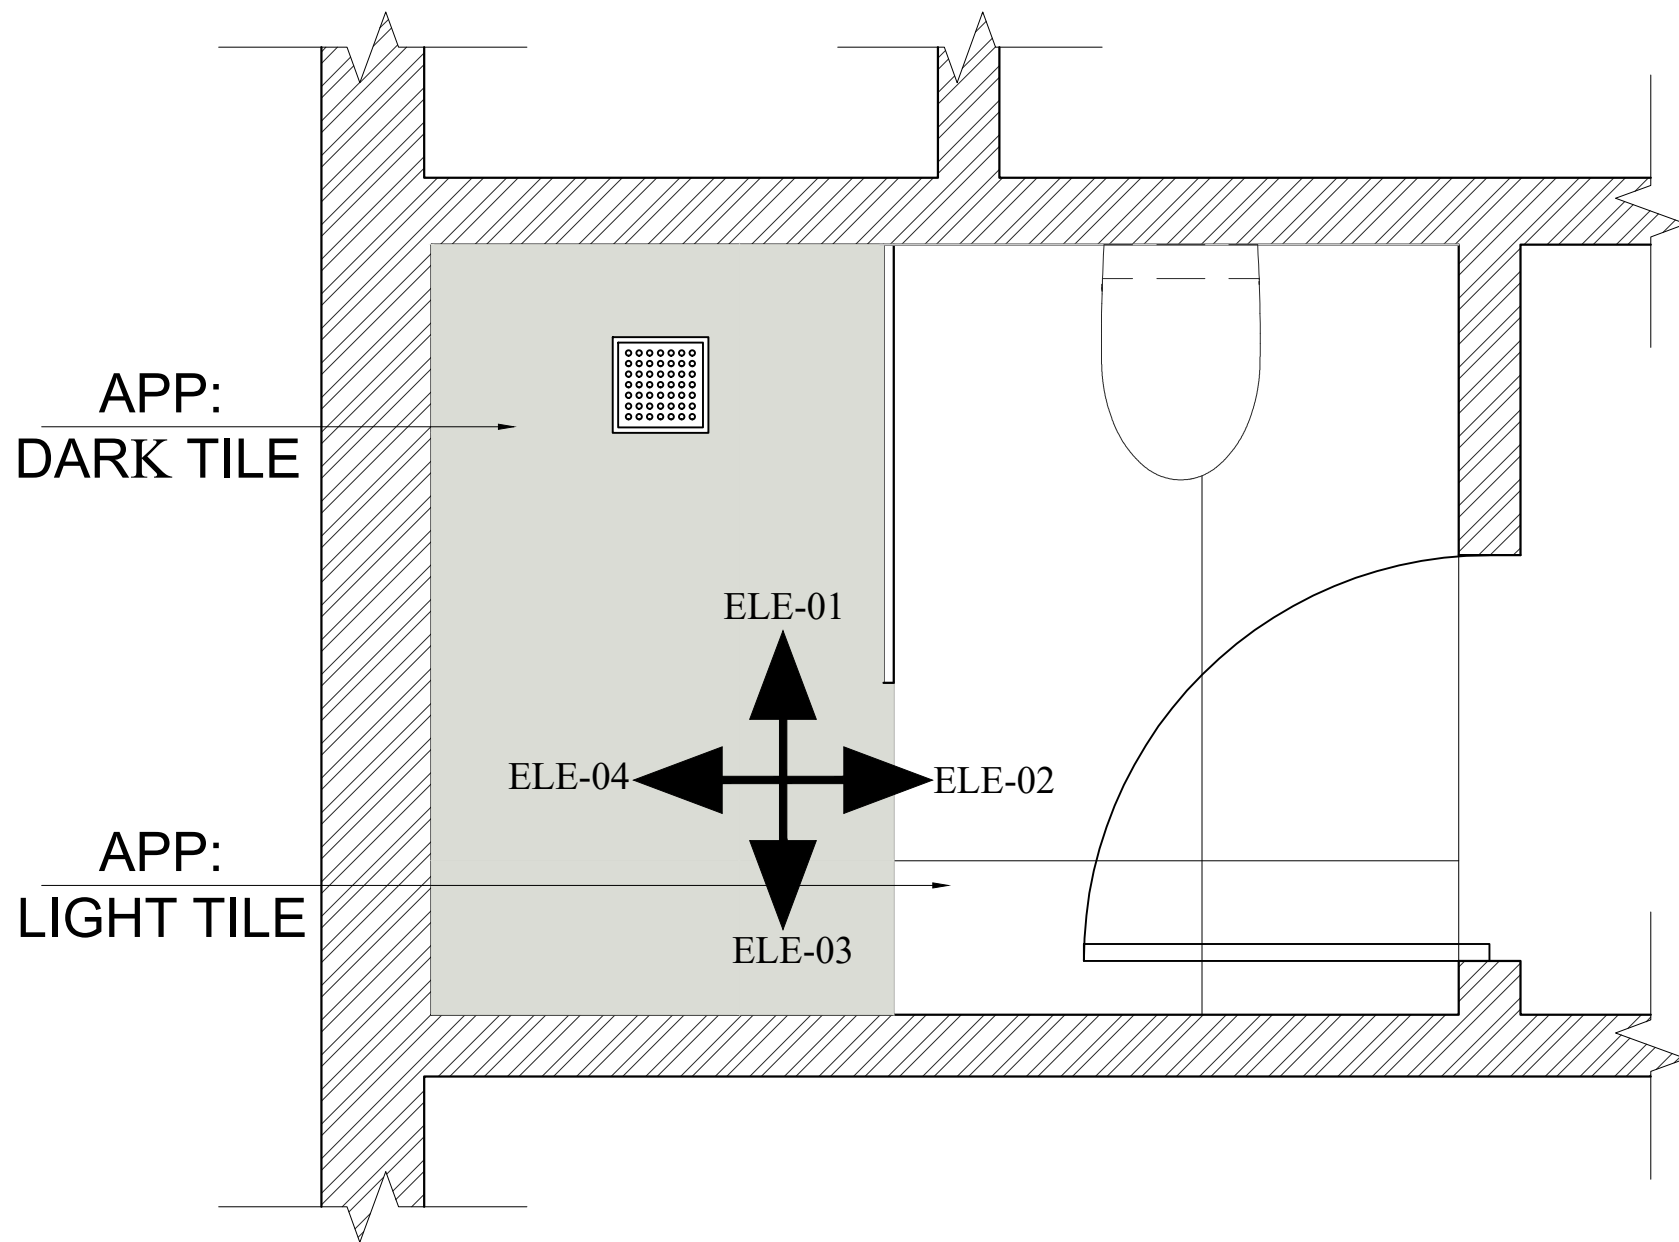


FURNITURE LAYOUT PLAN

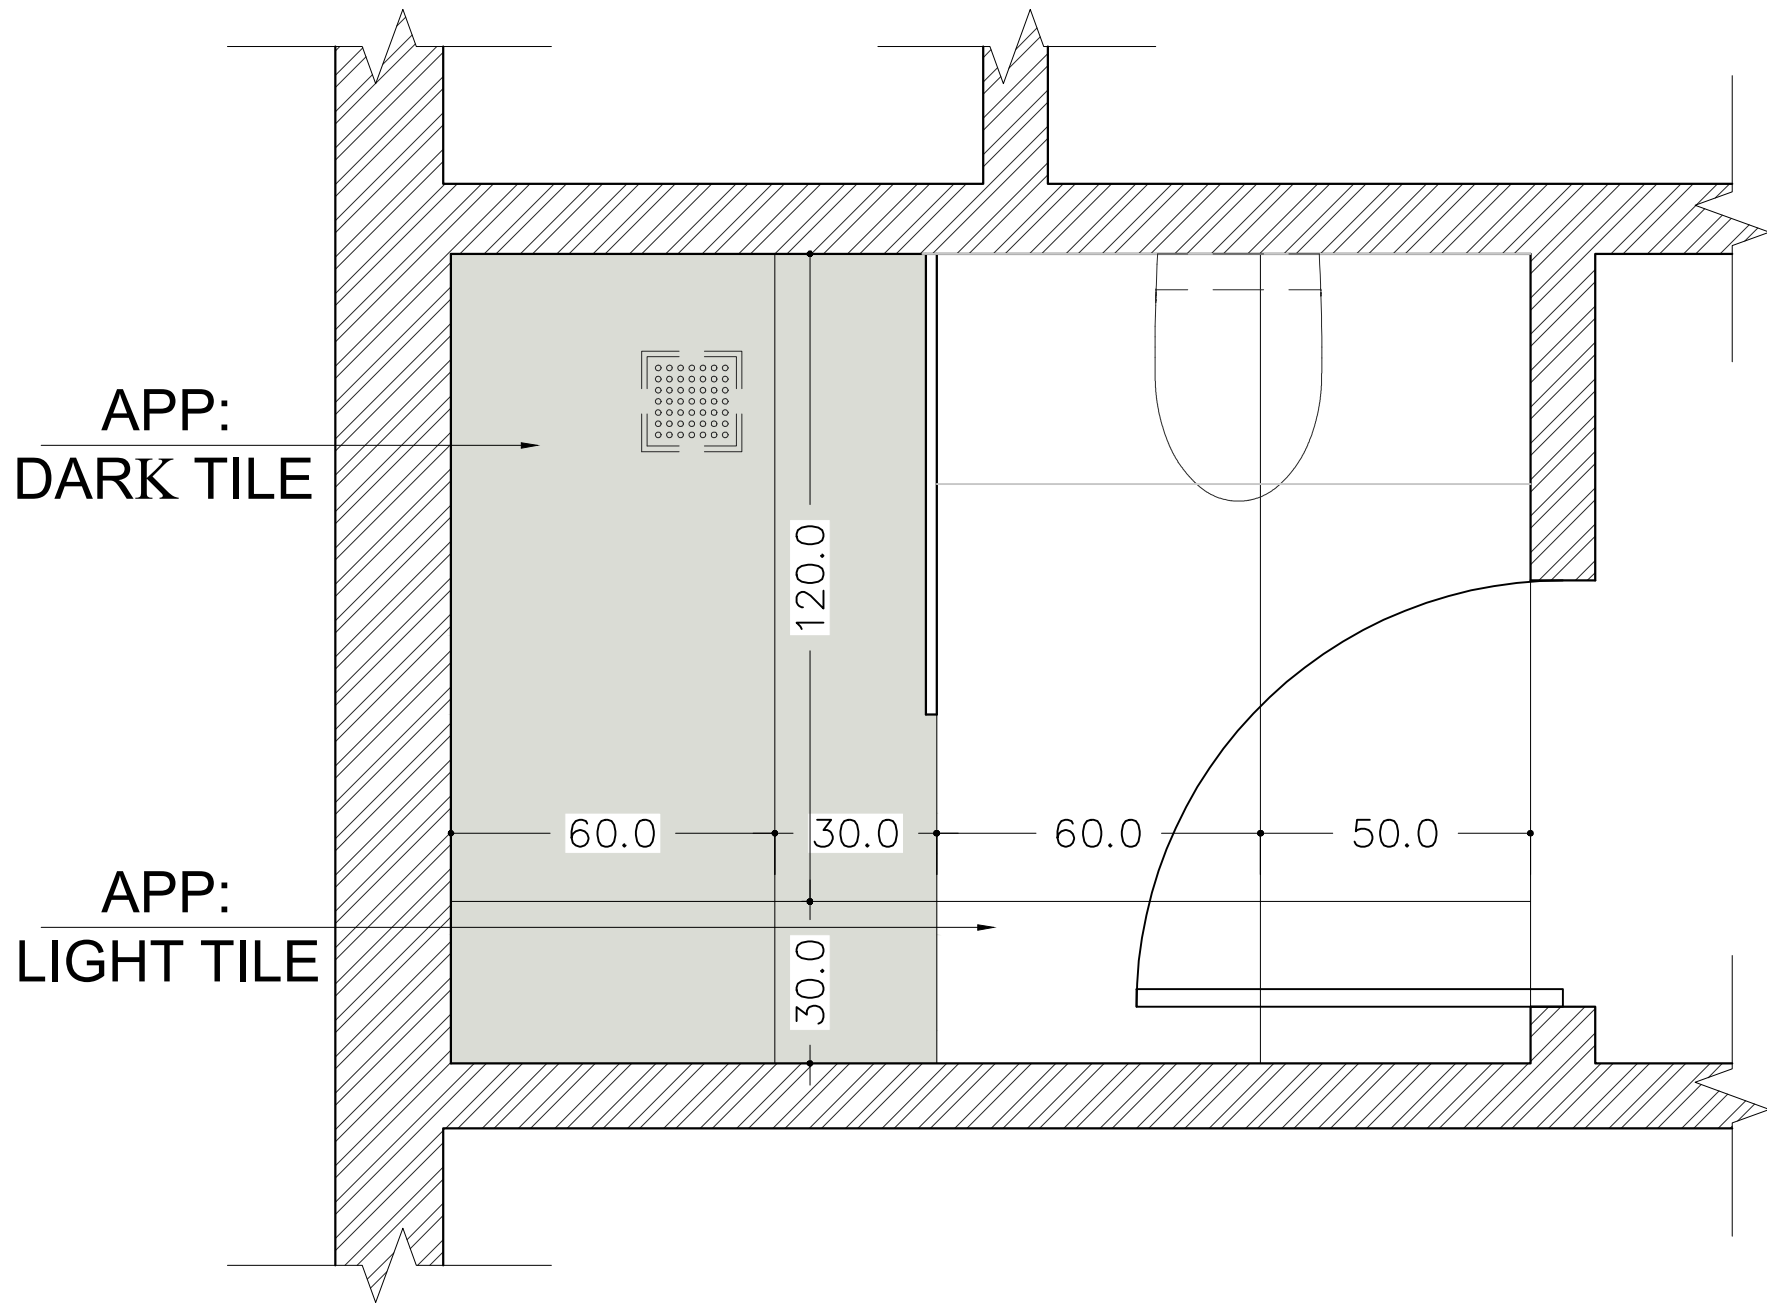


FLOORING LAYOUT PLAN

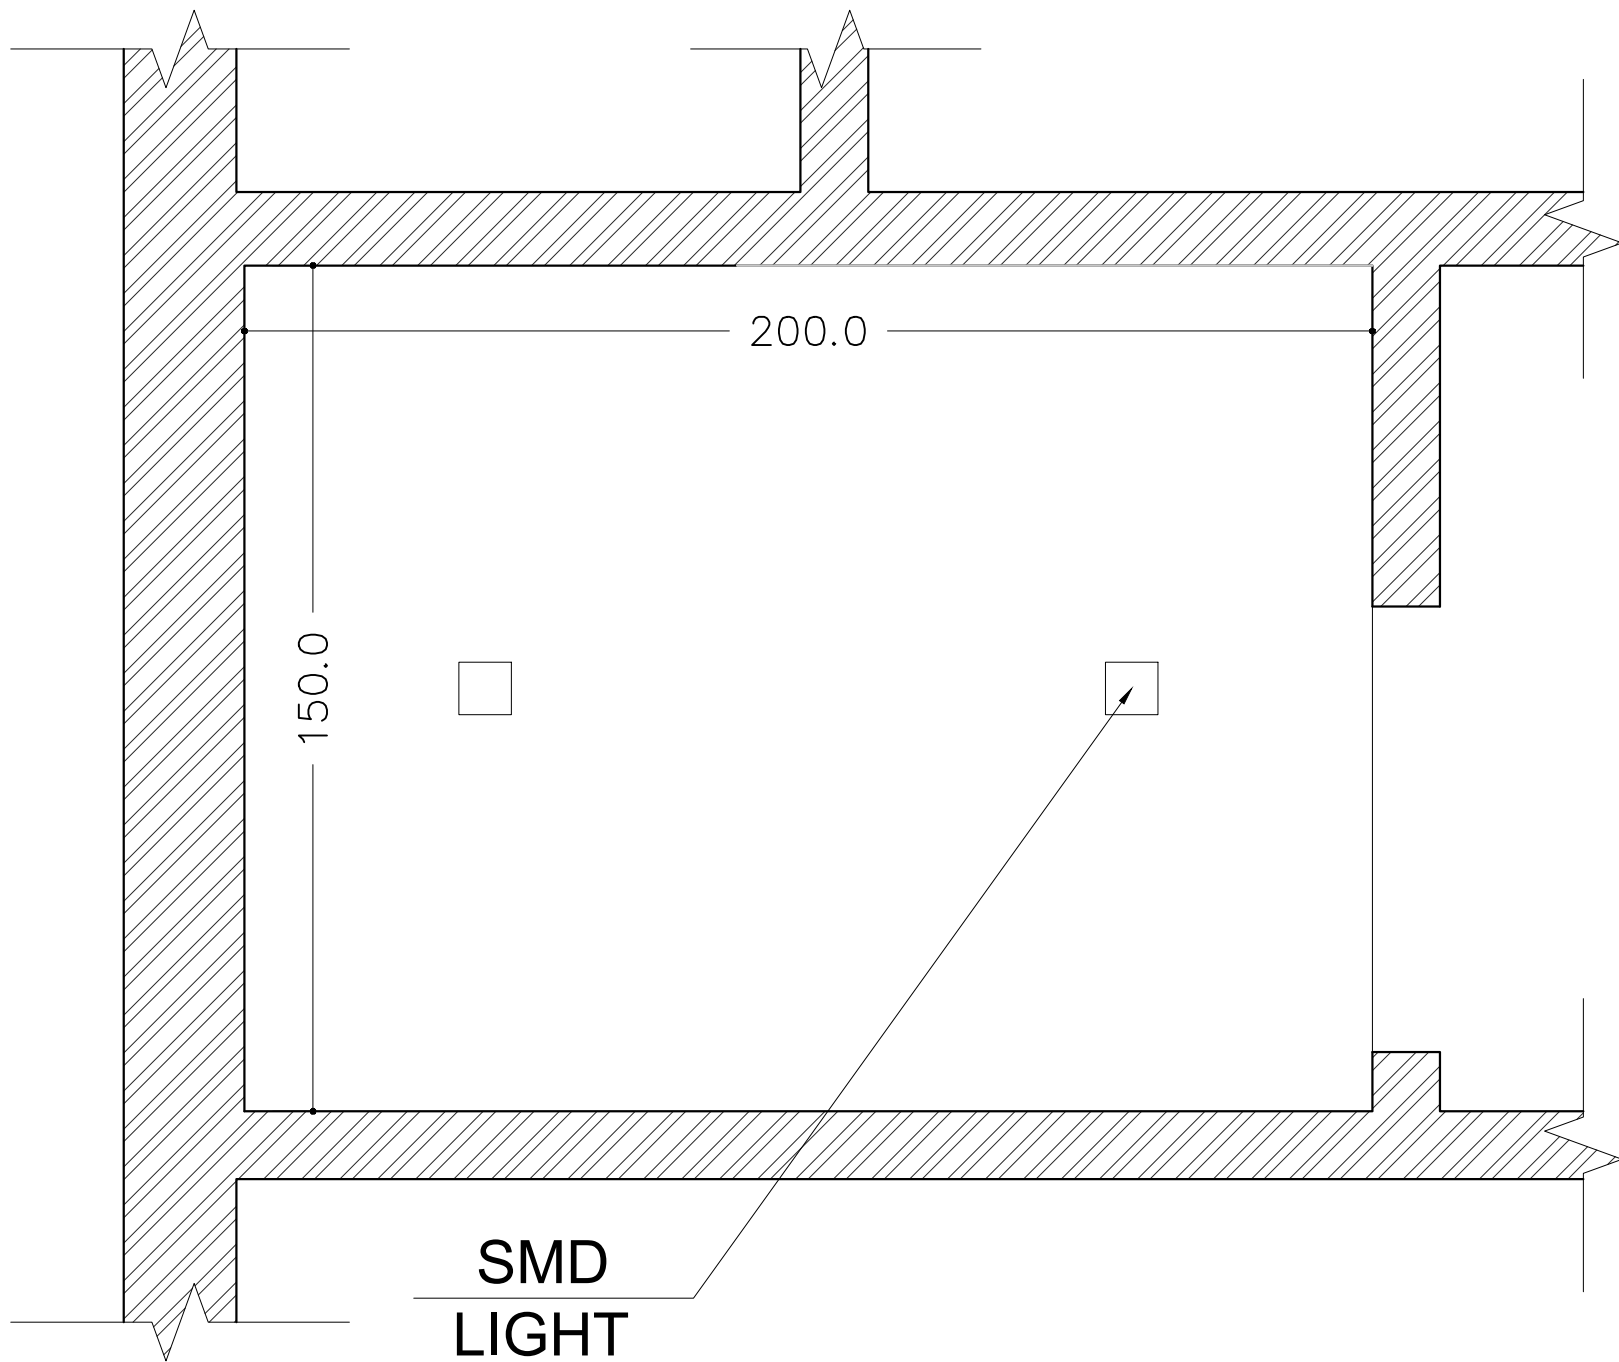


CEILING LAYOUT PLAN

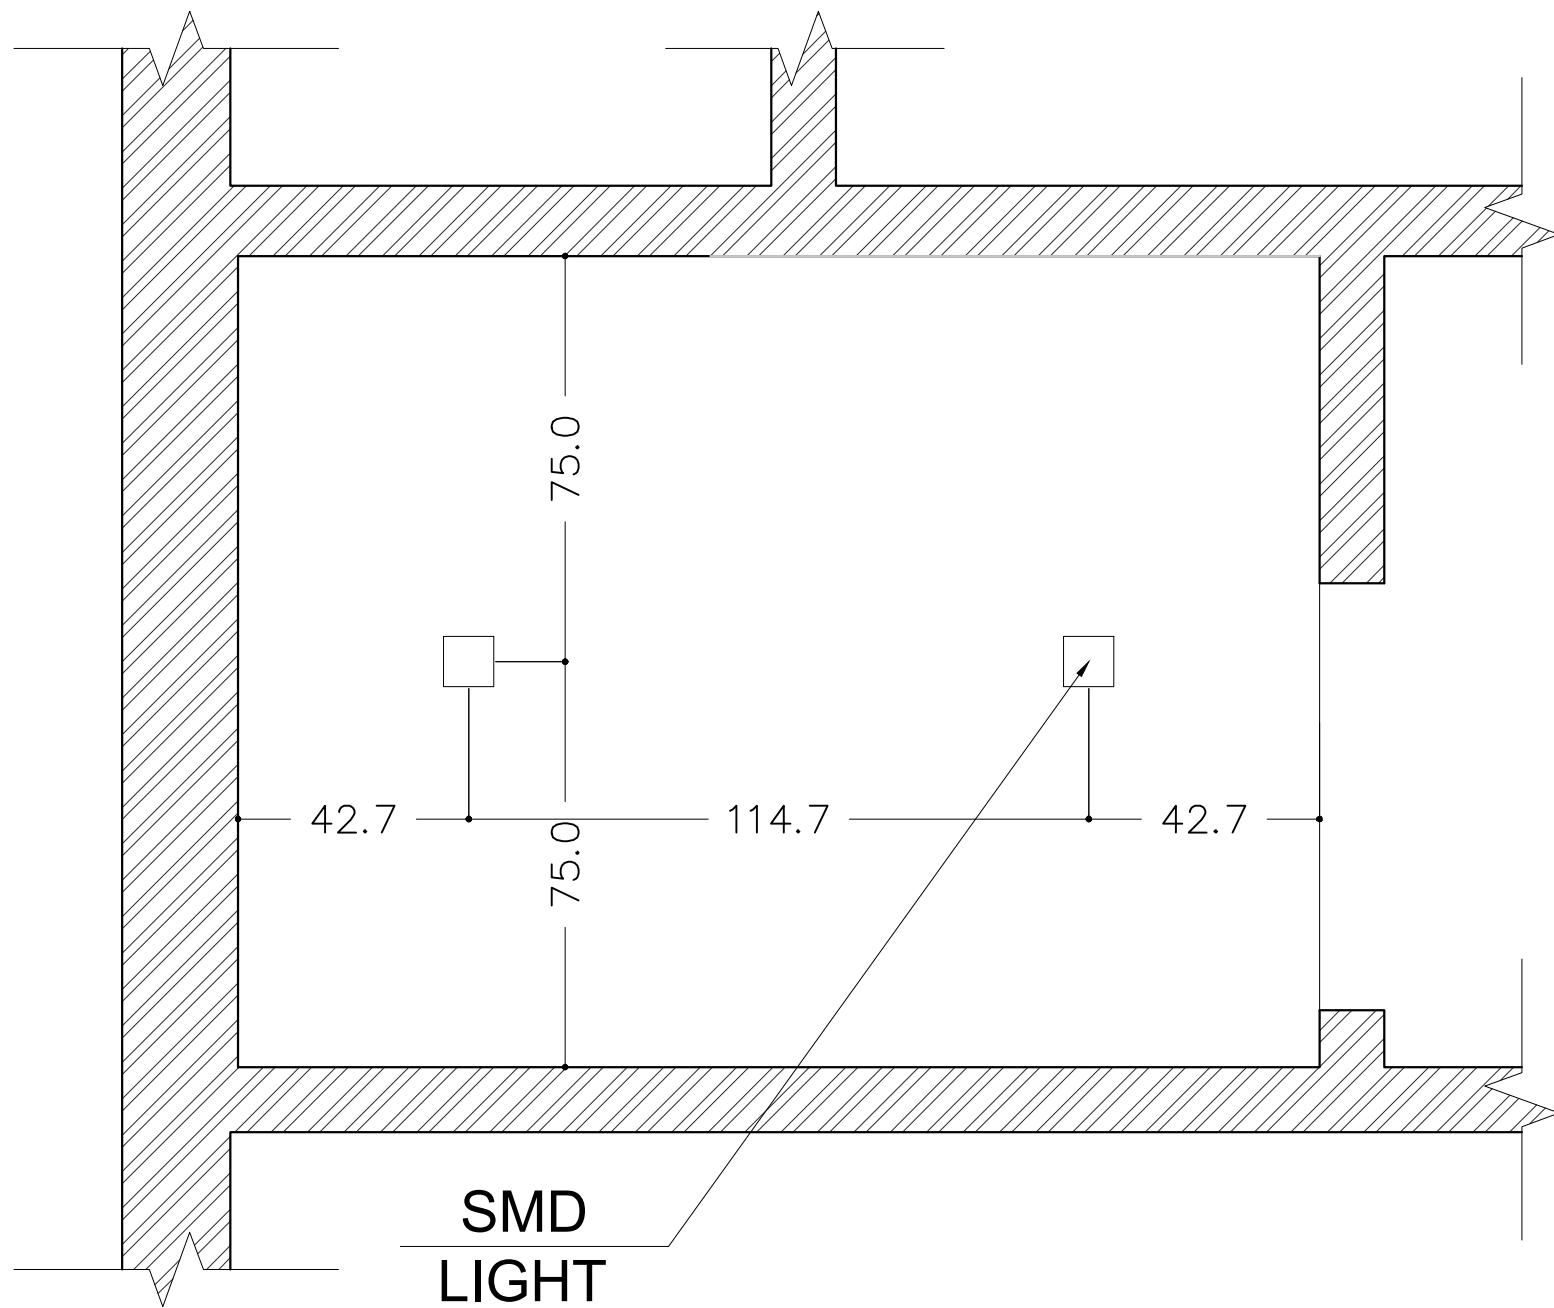

CEILING LIGHT POINT WORKING

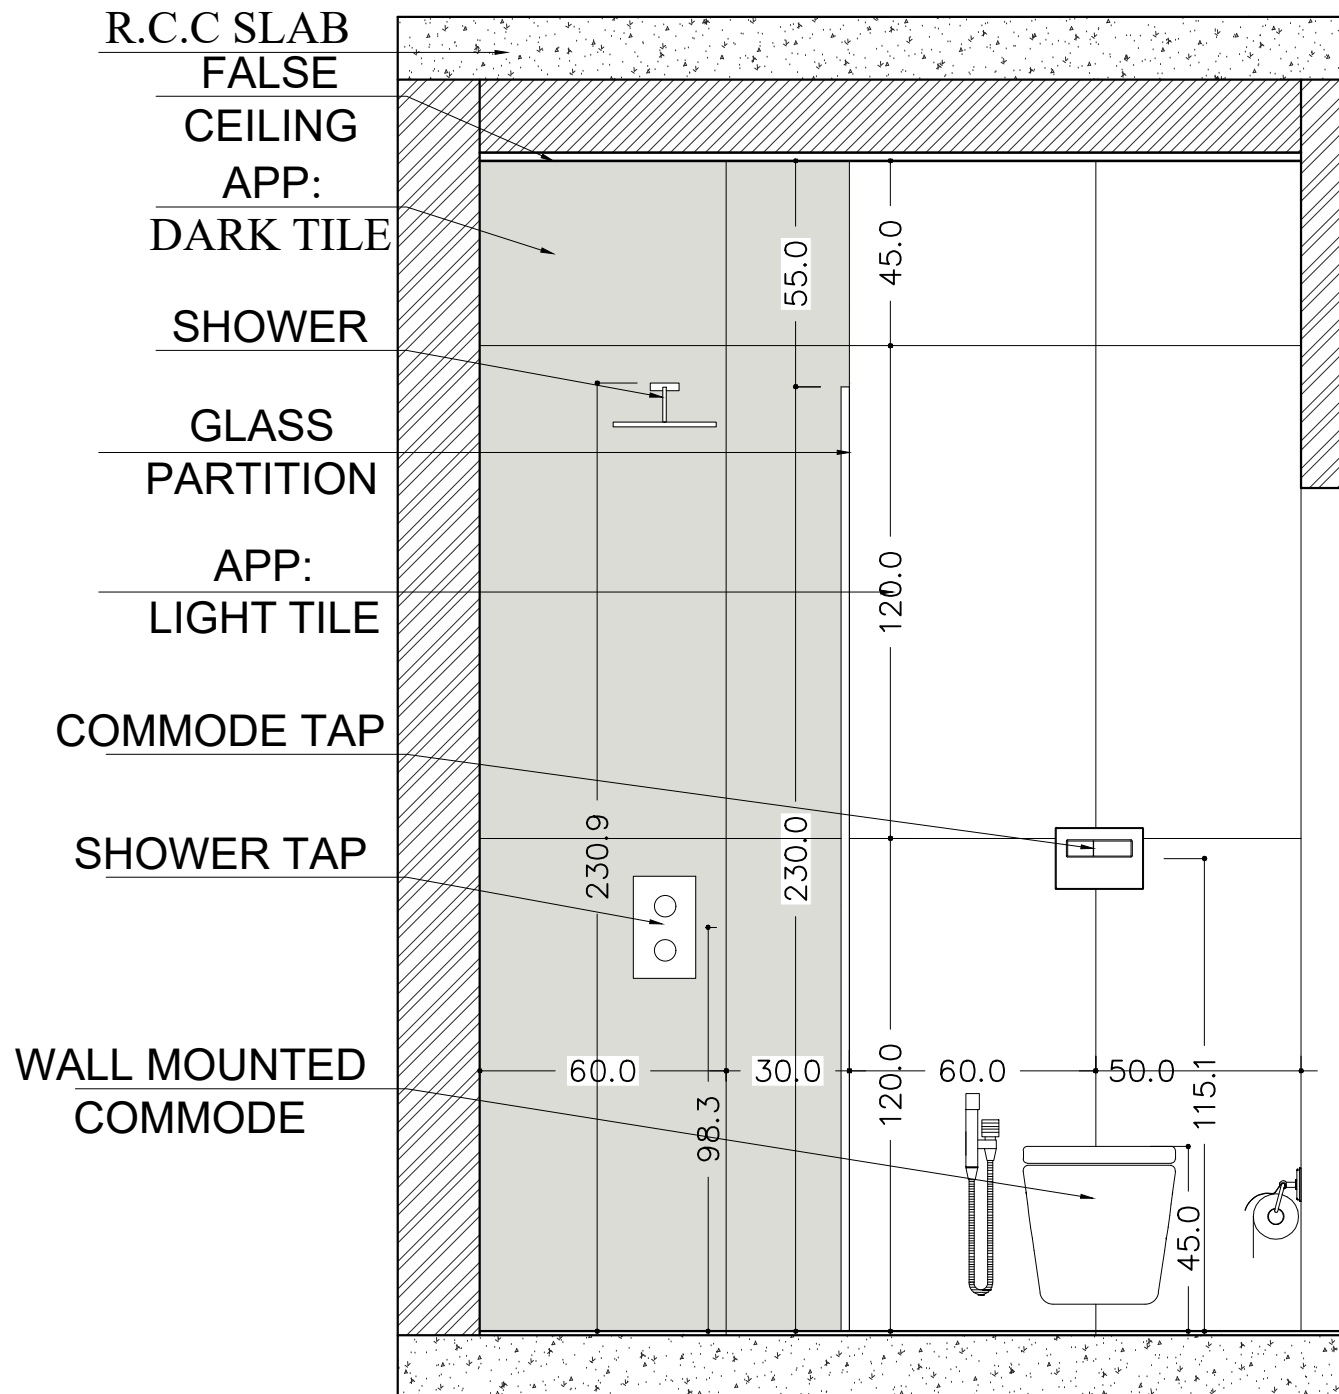

ELEVATION WORKING ELE-01

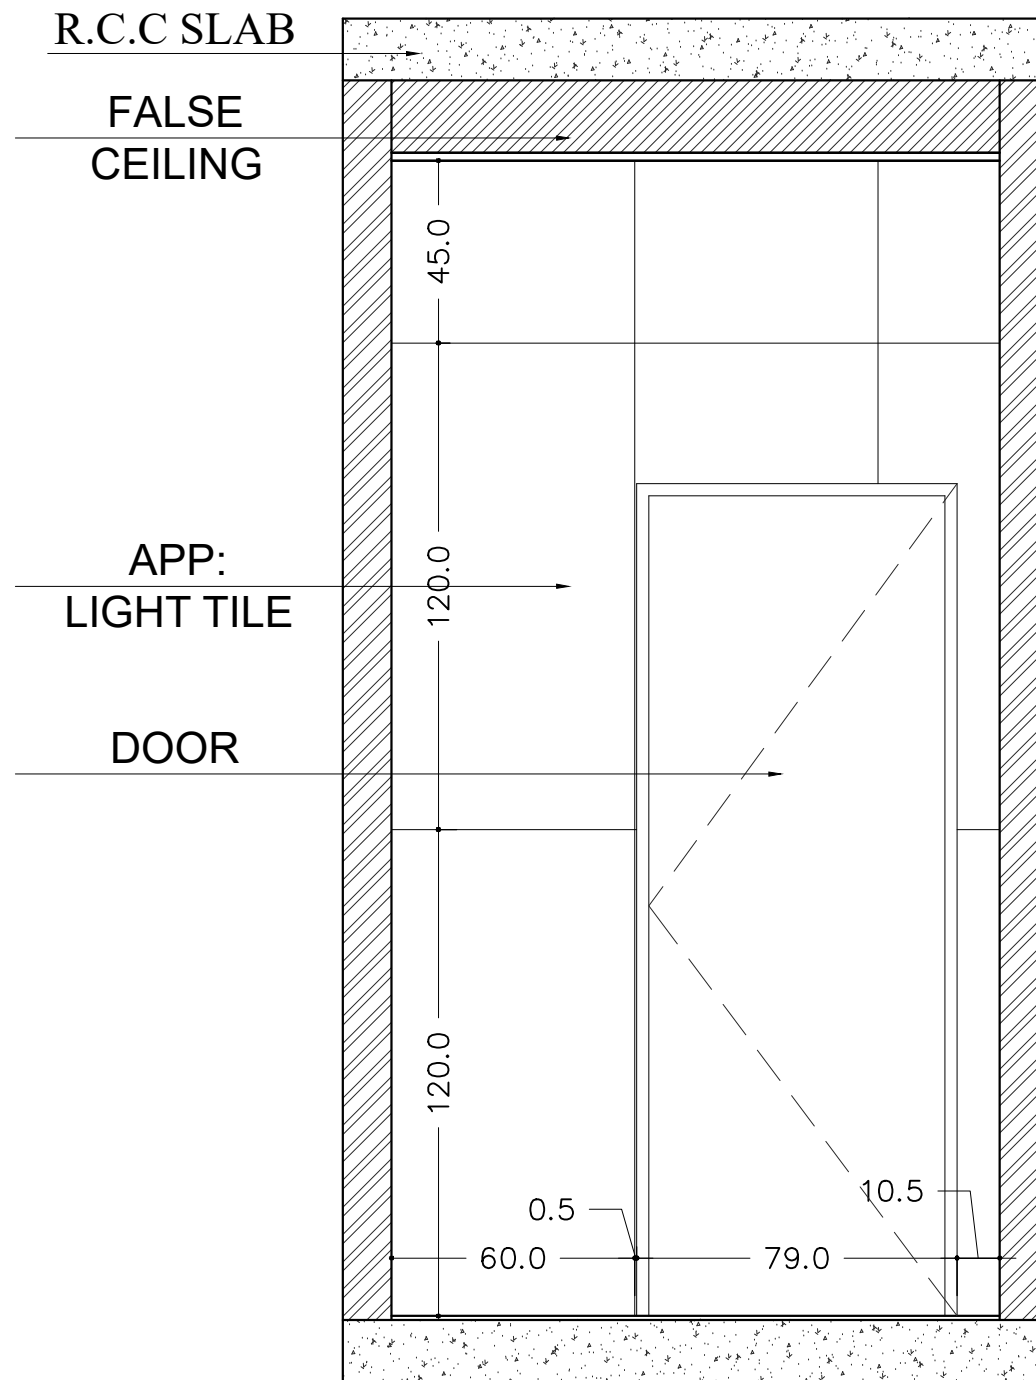

ELEVATION WORKING ELE—02


R.C.C SLAB

FALSE
CEILING

APP:
DARK TILE


GLASS
PARTITION

APP:
LIGHT TILE

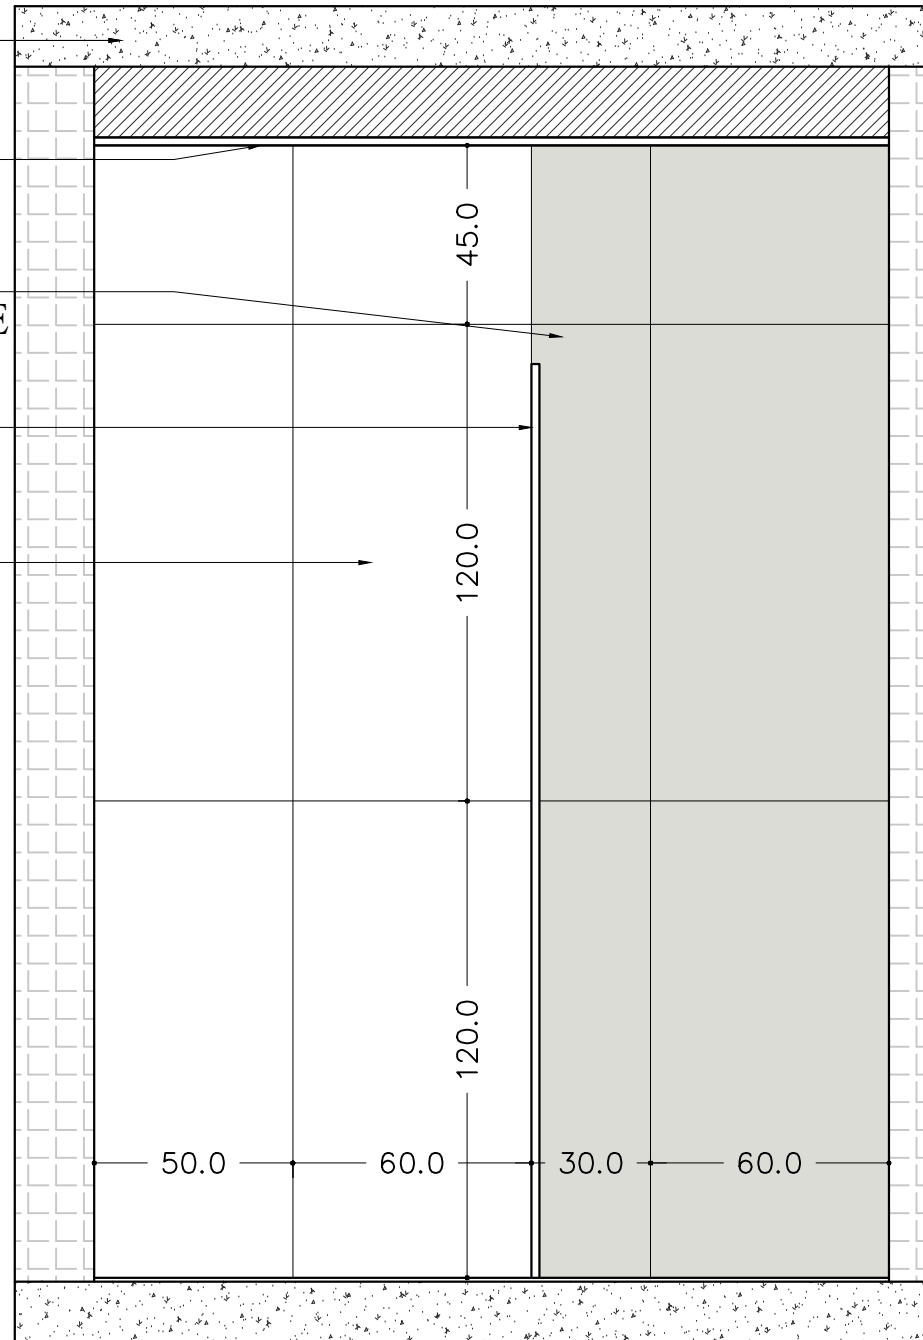

ELEVATION WORKING ELE-03



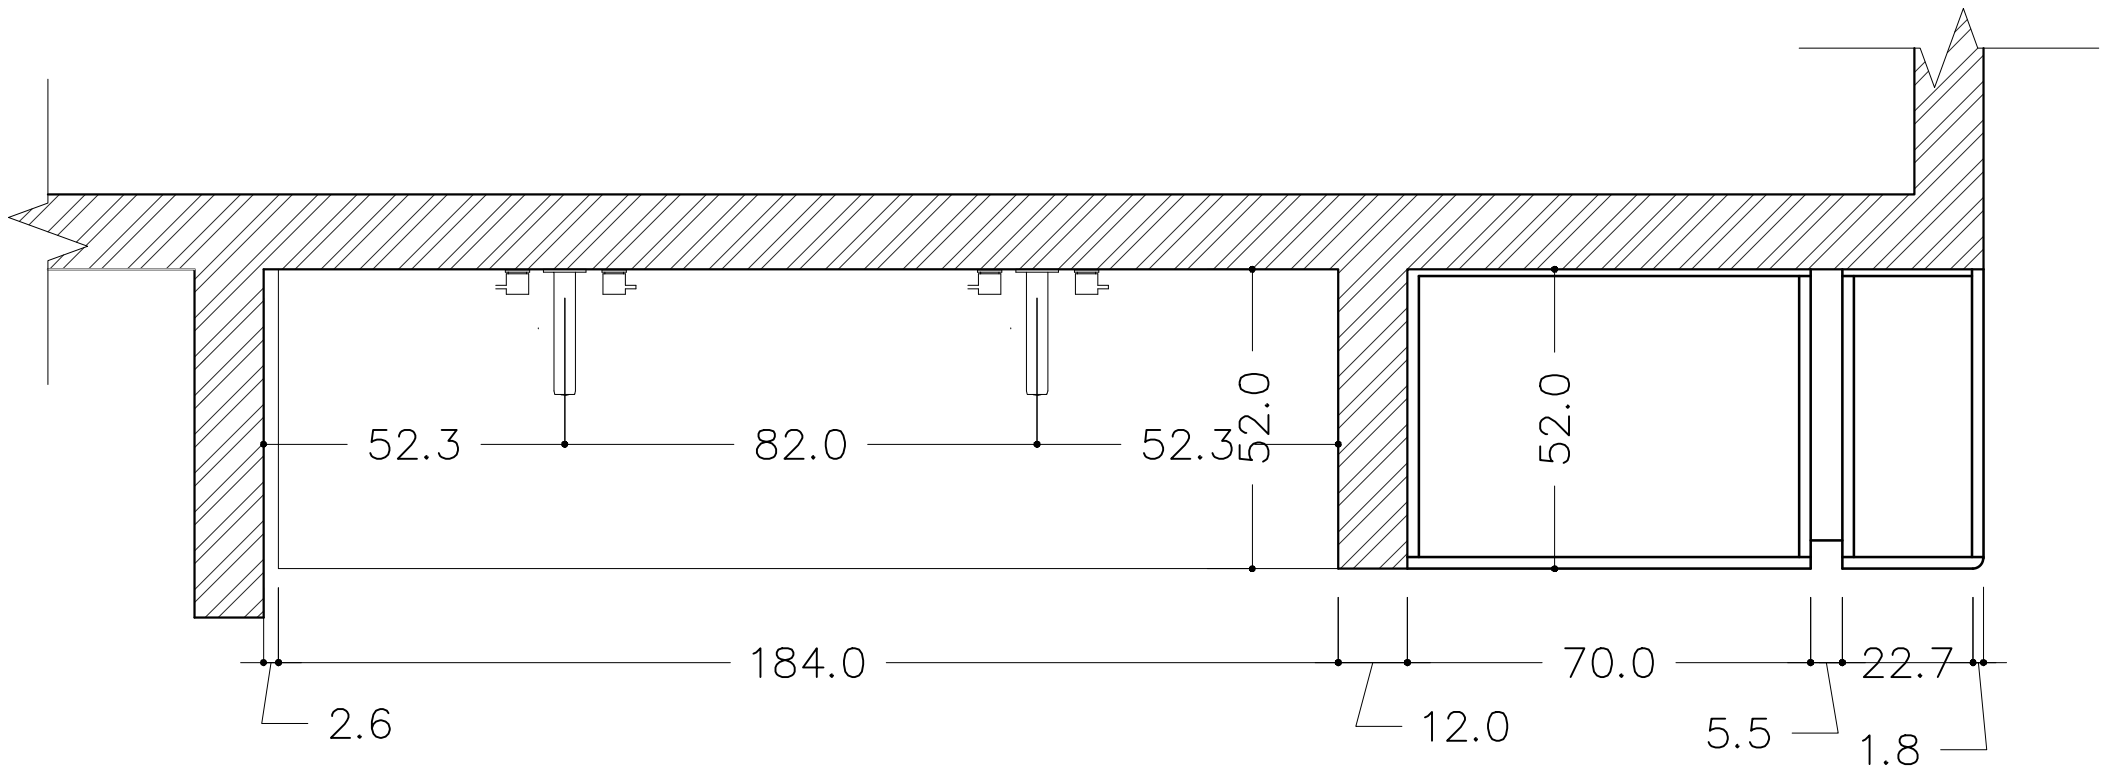

VANITY AREA PLAN

R.C.C SLAB

FALSE
CEILING

APP:
DARK TILE

GLASS
PARTITION

MIRROR

BACK LIT

FAUCET

VANITY

DRAWER

SHELVES

SHELVES

SHELVES



SHELVES

SHELVES

VANITY AREA ELEVATION WORKING


SEE SHUTTER
DETAIL

SHUTTER DETAILS

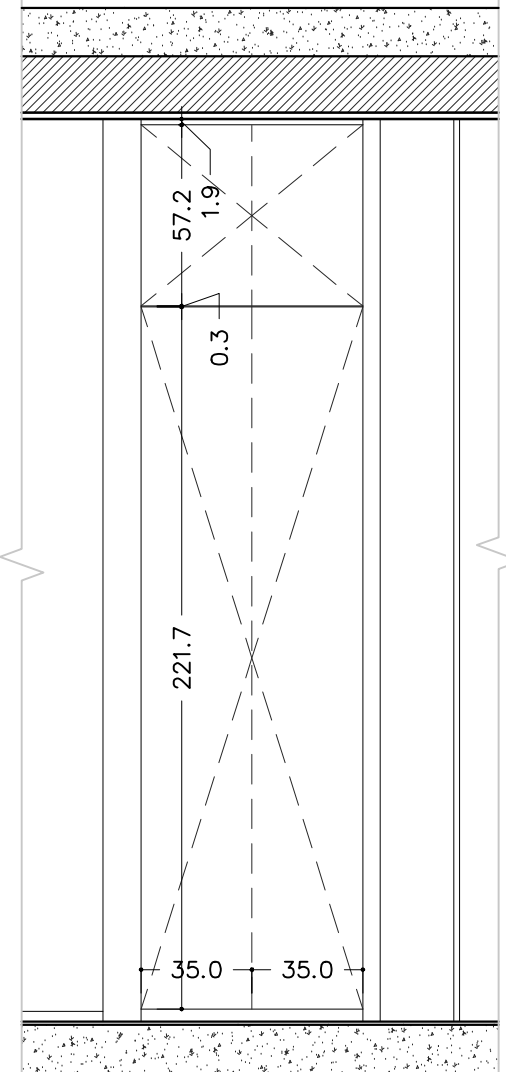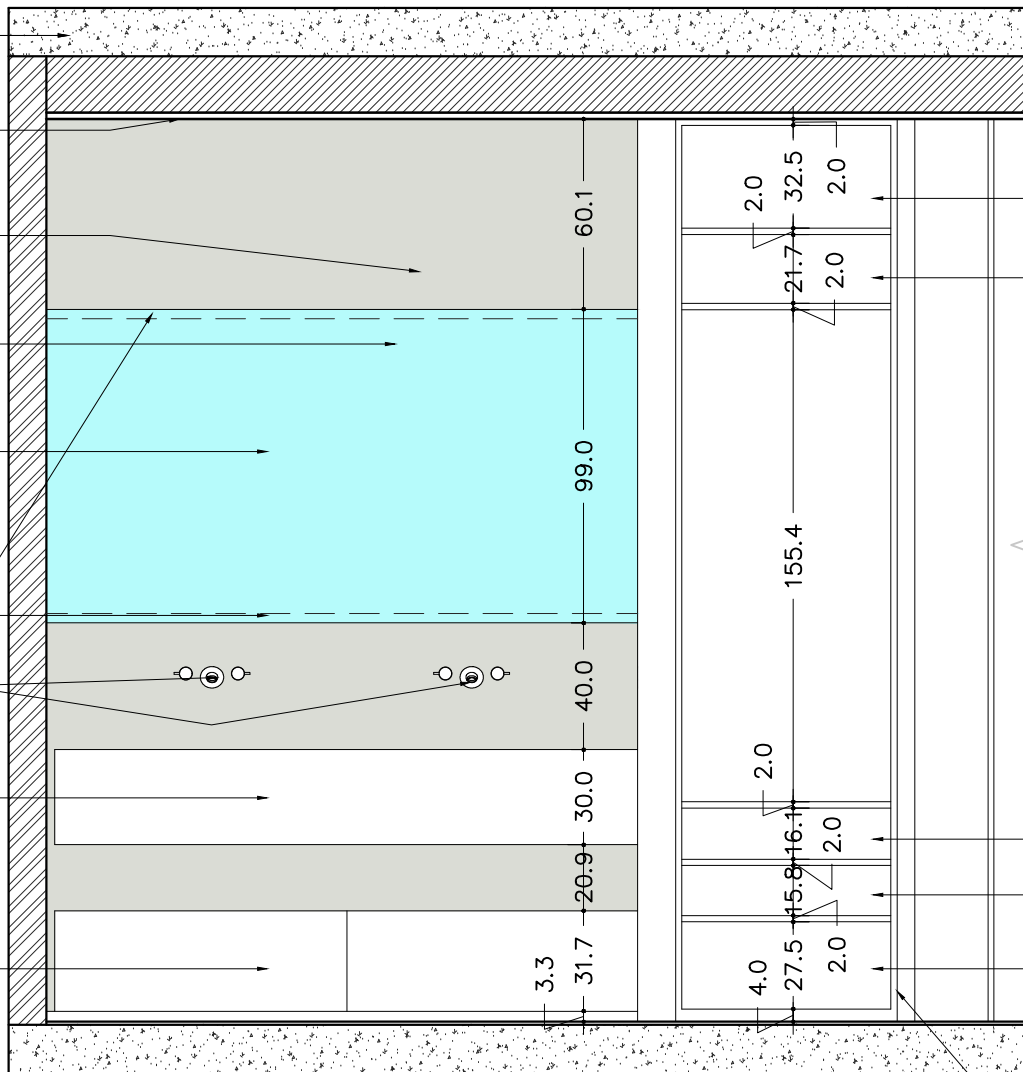







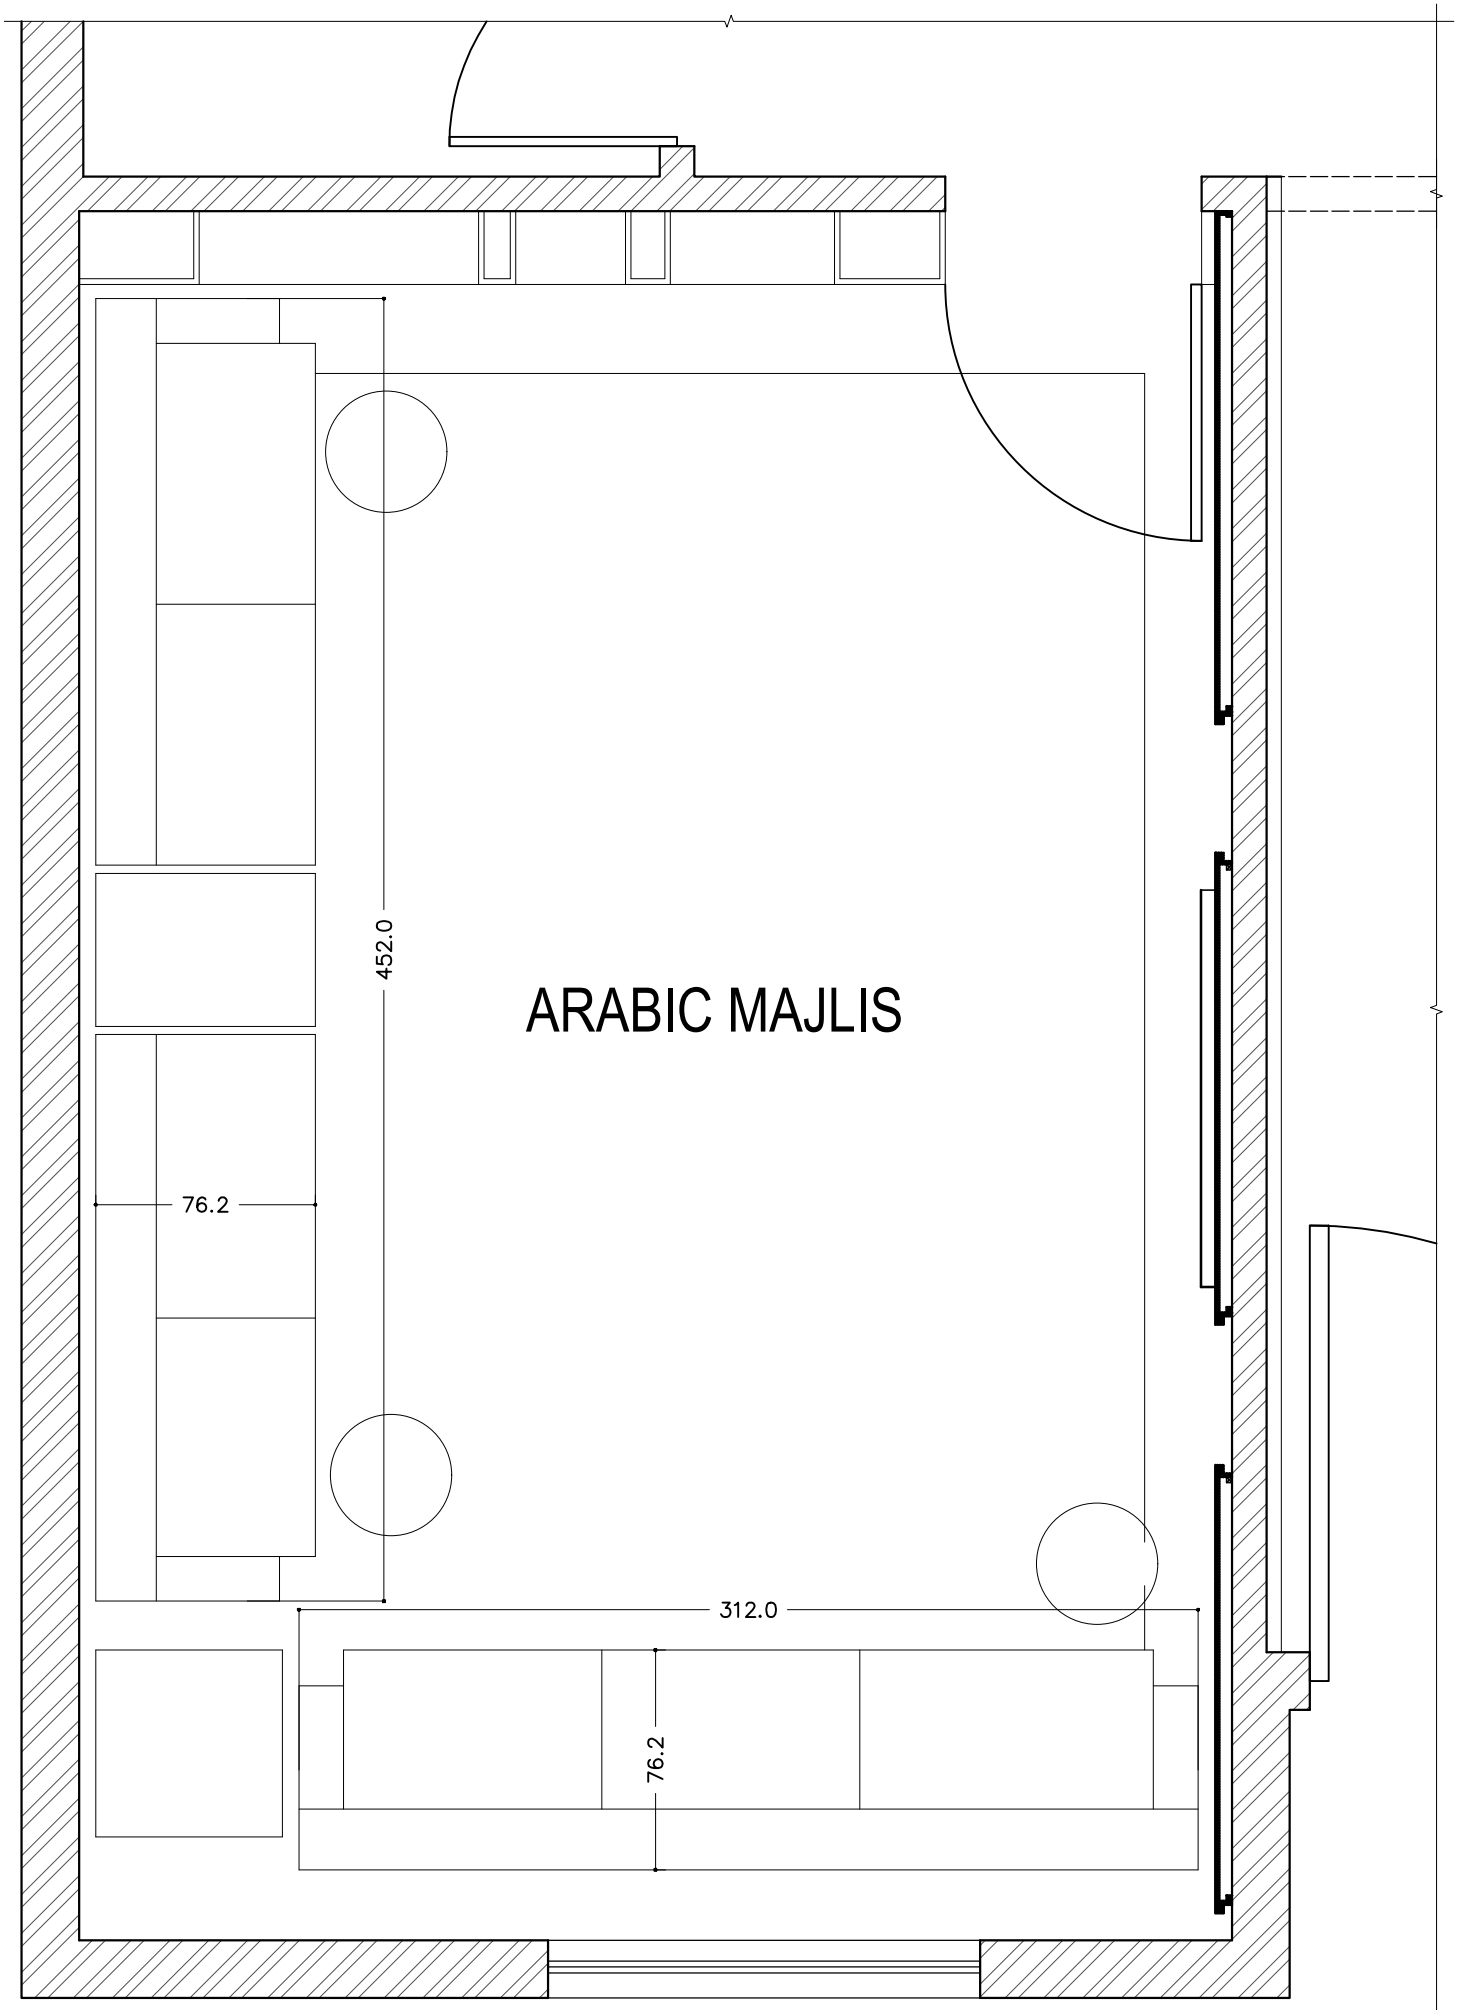

FURNITURE LAYOUT PLAN

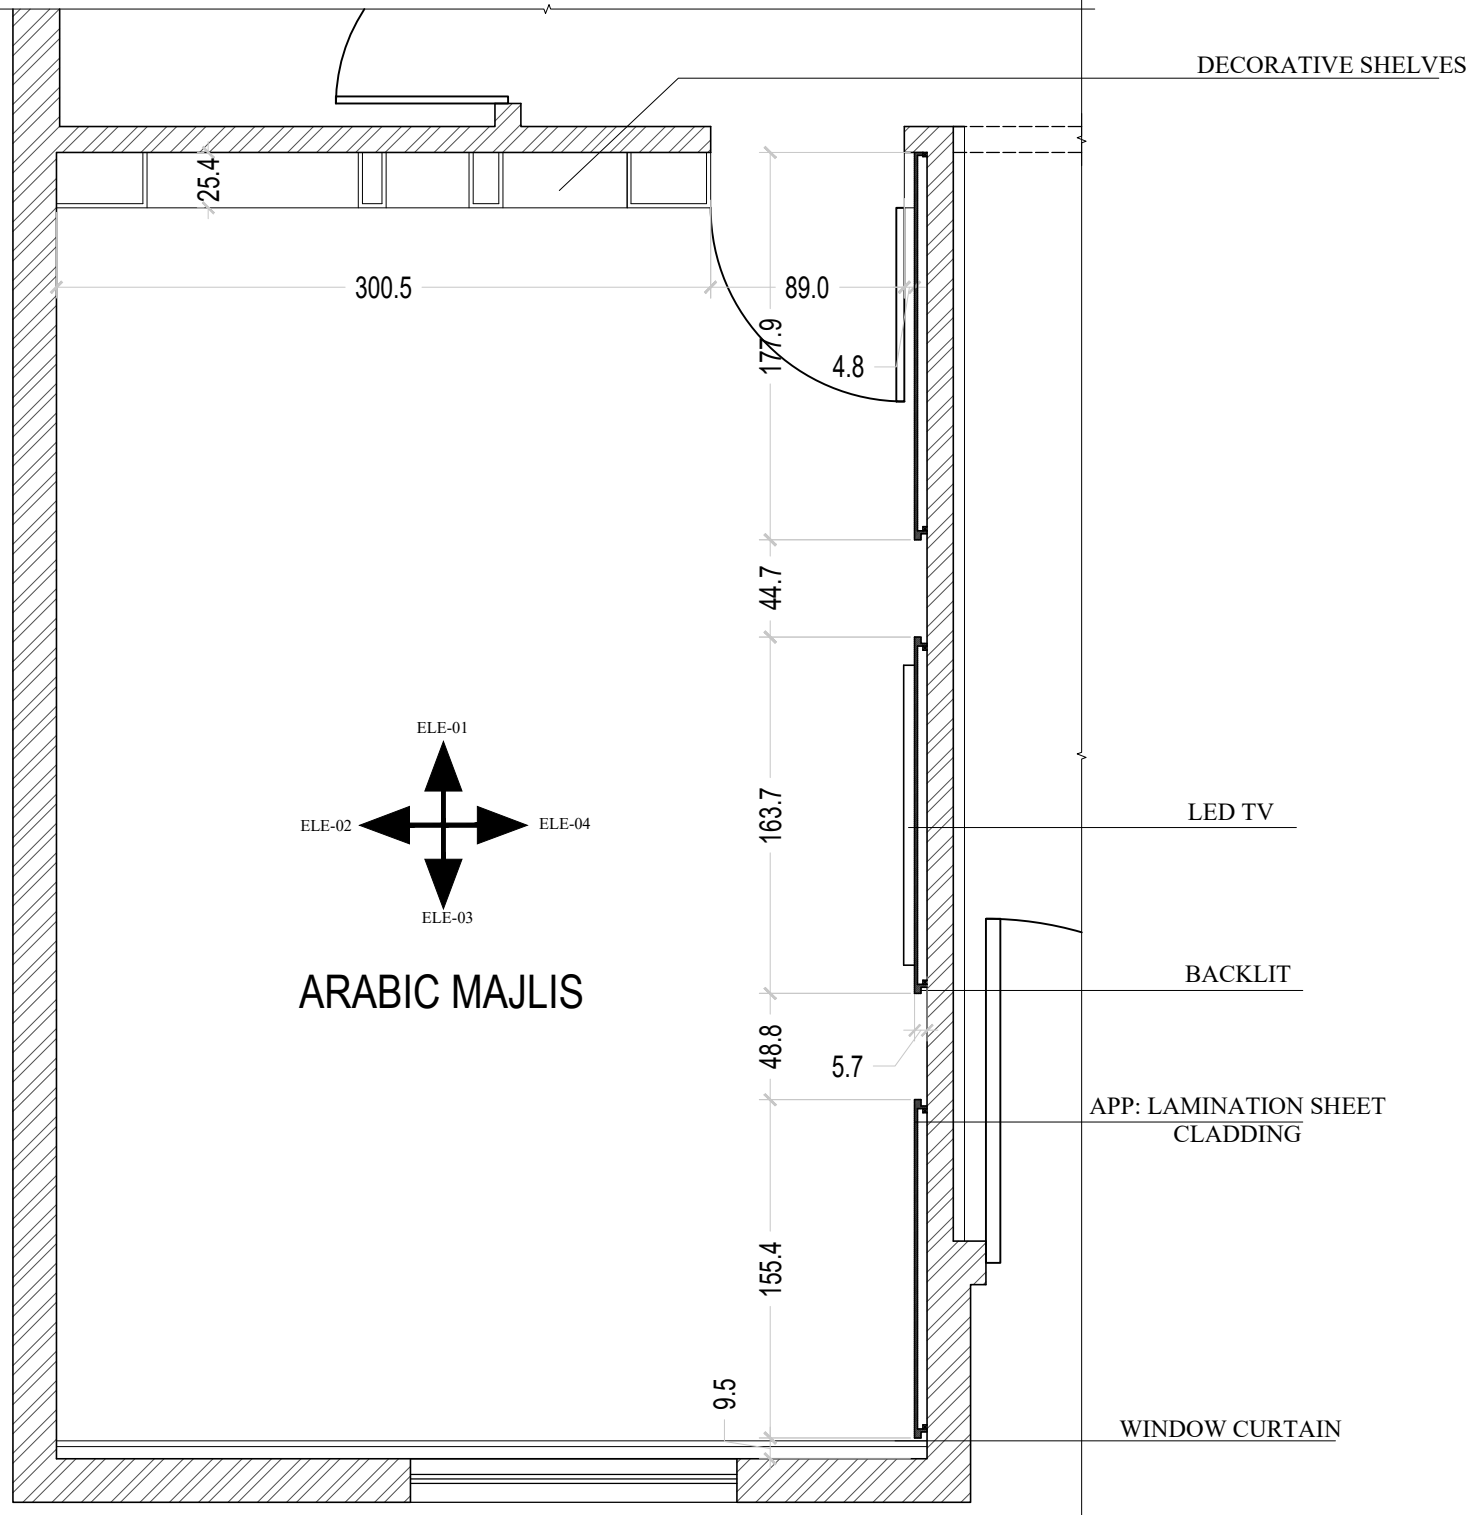

DIMENSIONS LAYOUT PLAN

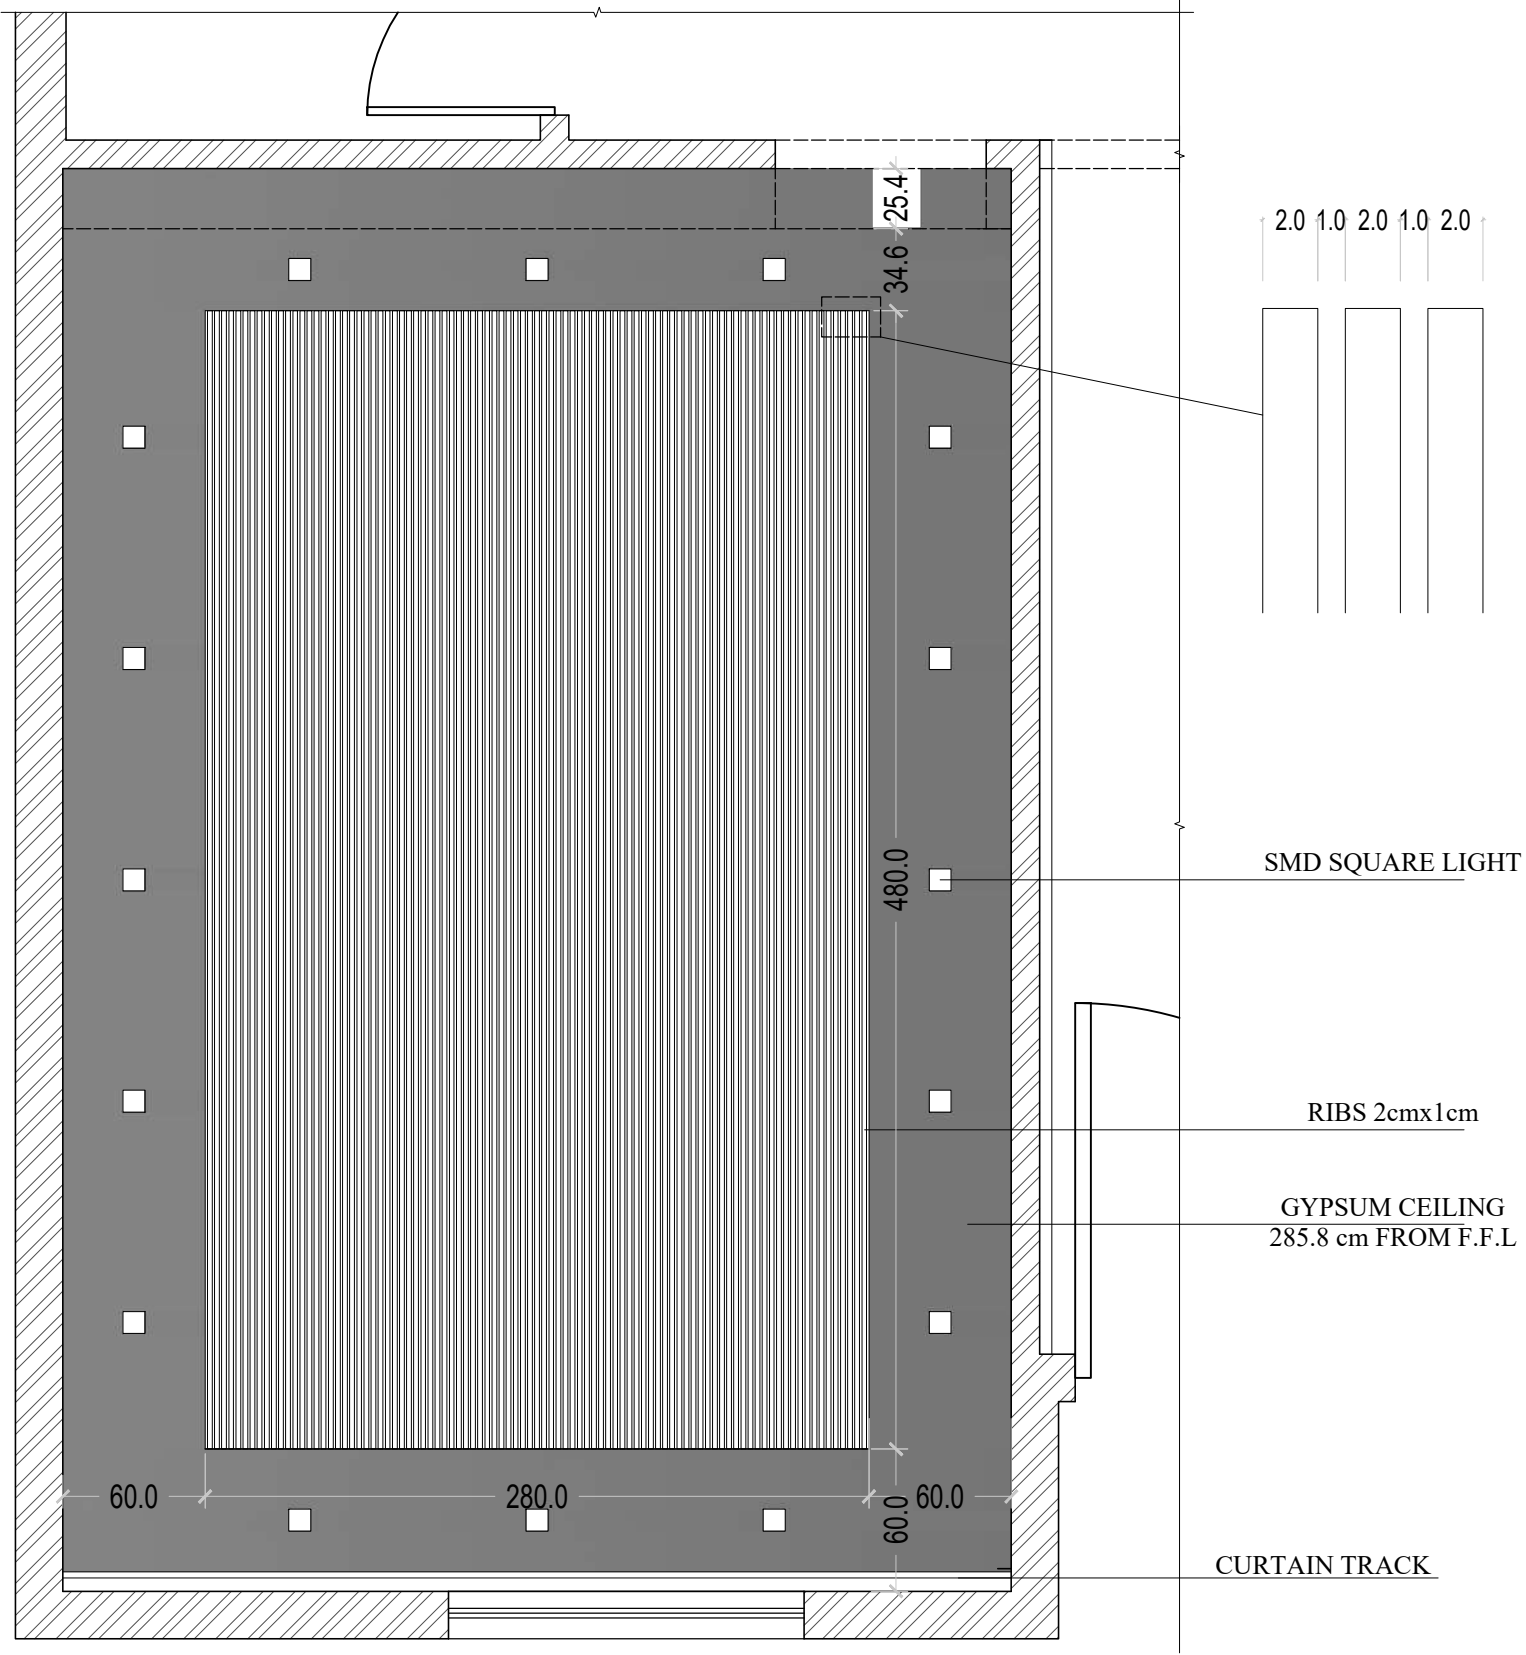


CEILING LAYOUT PLAN

GYPSUM BOARD CEILING
285.8 mm FROM F.F.L

R.C.C SLAB

SHELF WITH SPOT LIGHT

MDF SHEET CLADDING
WITH APPROVED PAINT
FINISH

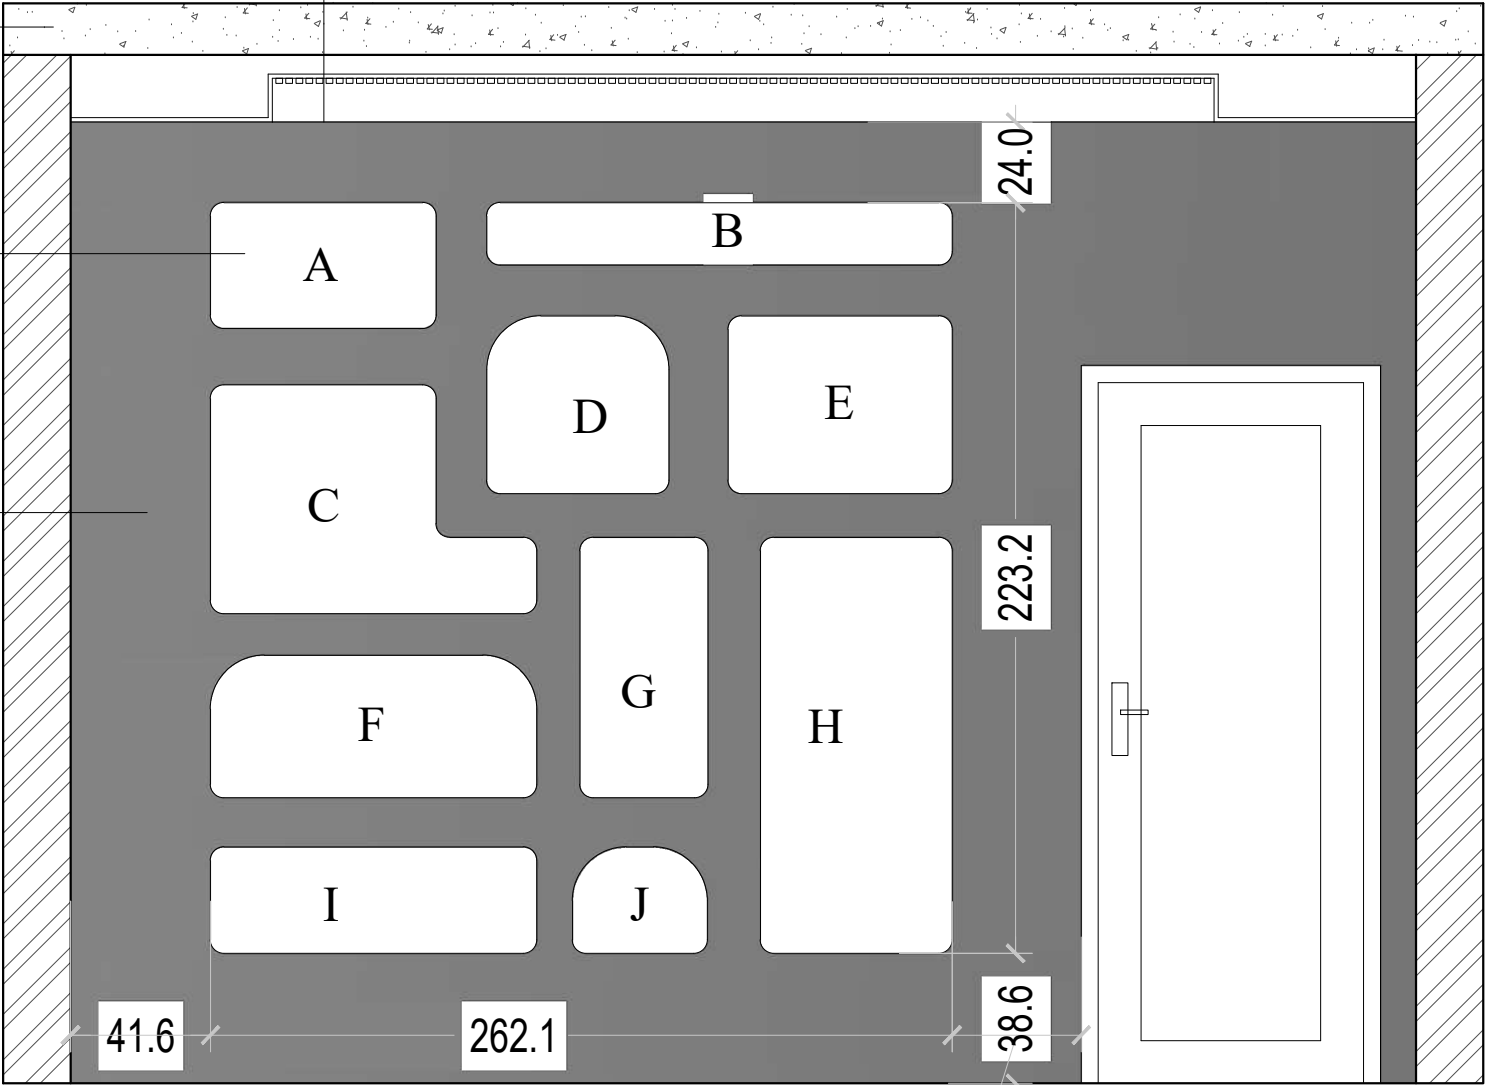








ELEVATION 01

285.8 mm FROM F.F.L

SHELF WITH SPOT LIGHT

ELEVATION 01



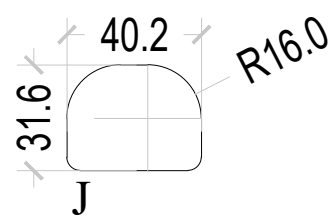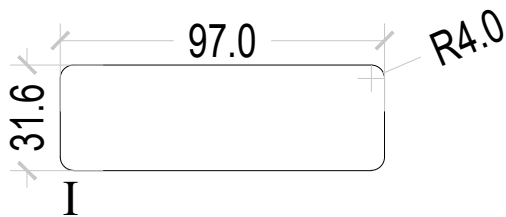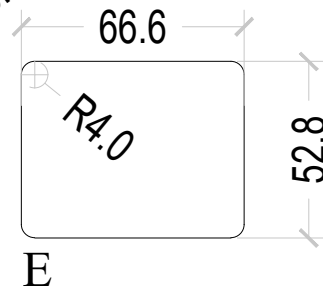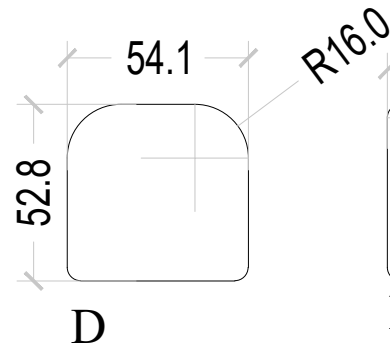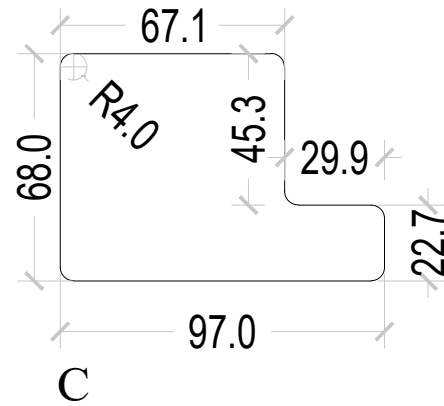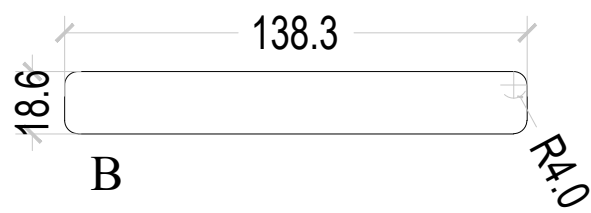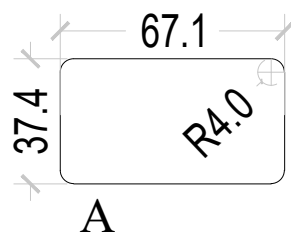


SHELVES DETAILD

GYPSUM BOARD CEILING
285.8 mm FROM F.F.L

R.C.C SLAB

WINDOW CURTAIN

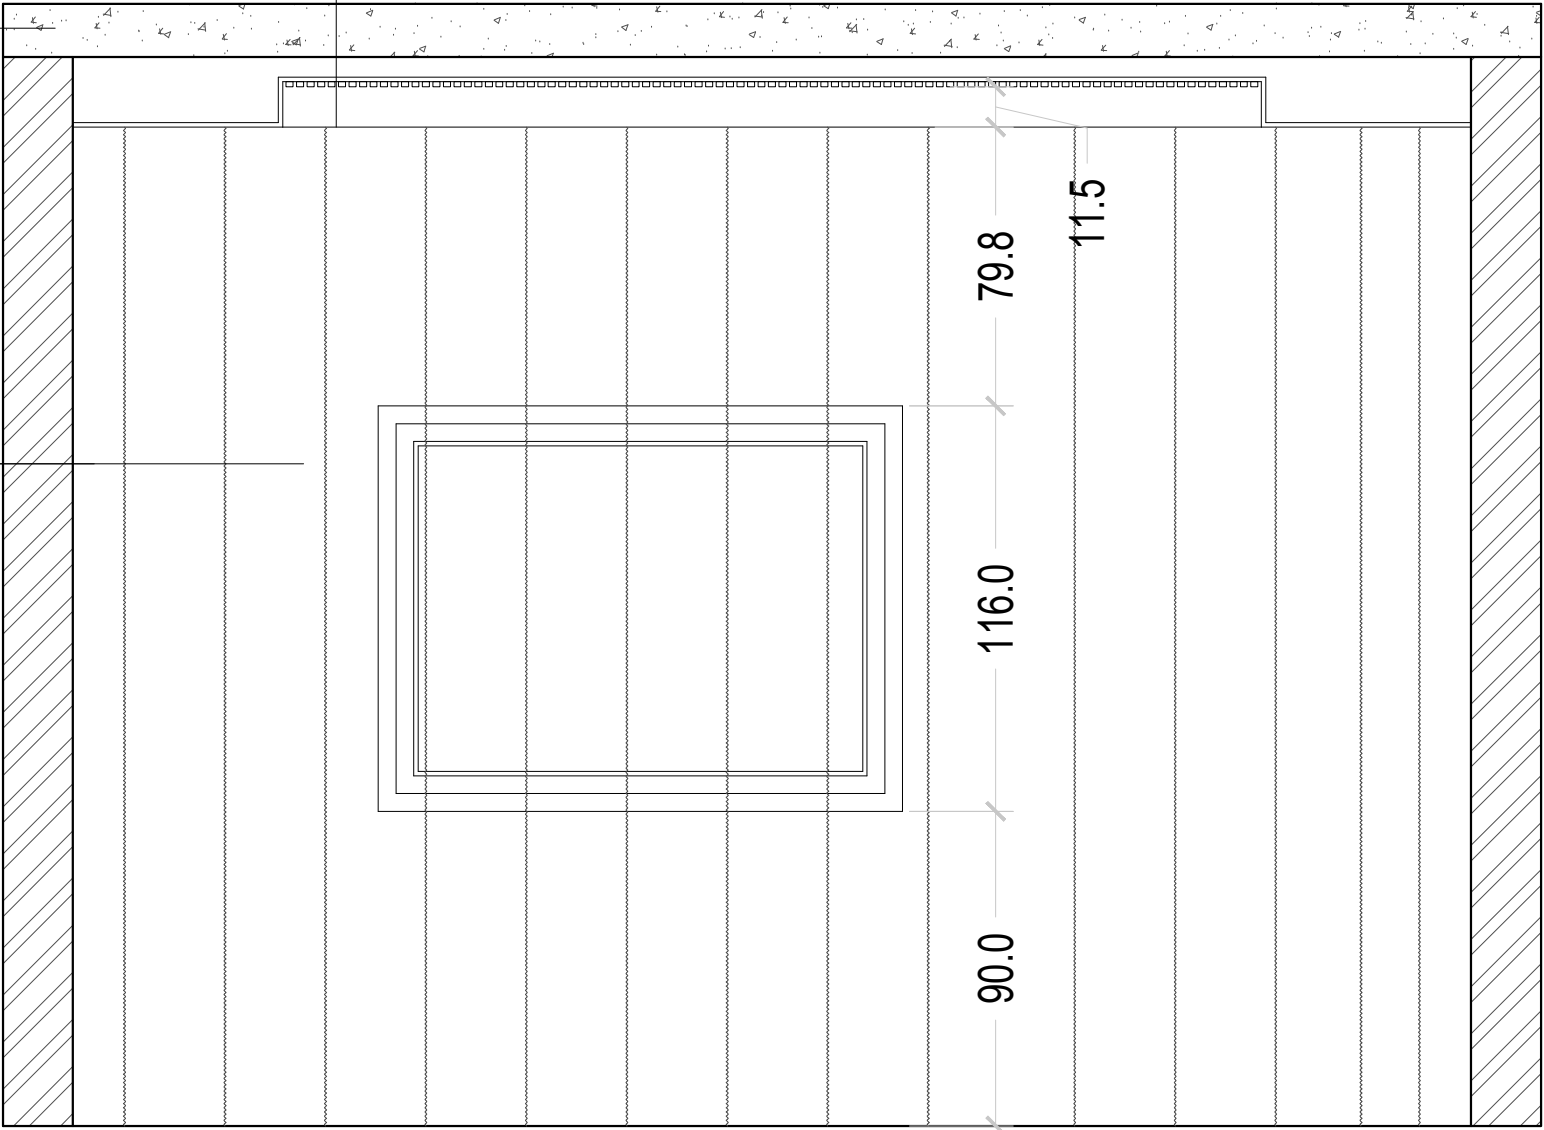

ELEVATION 03















LIVING/LOUNGE


FURNITURE LAYOUT PLAN

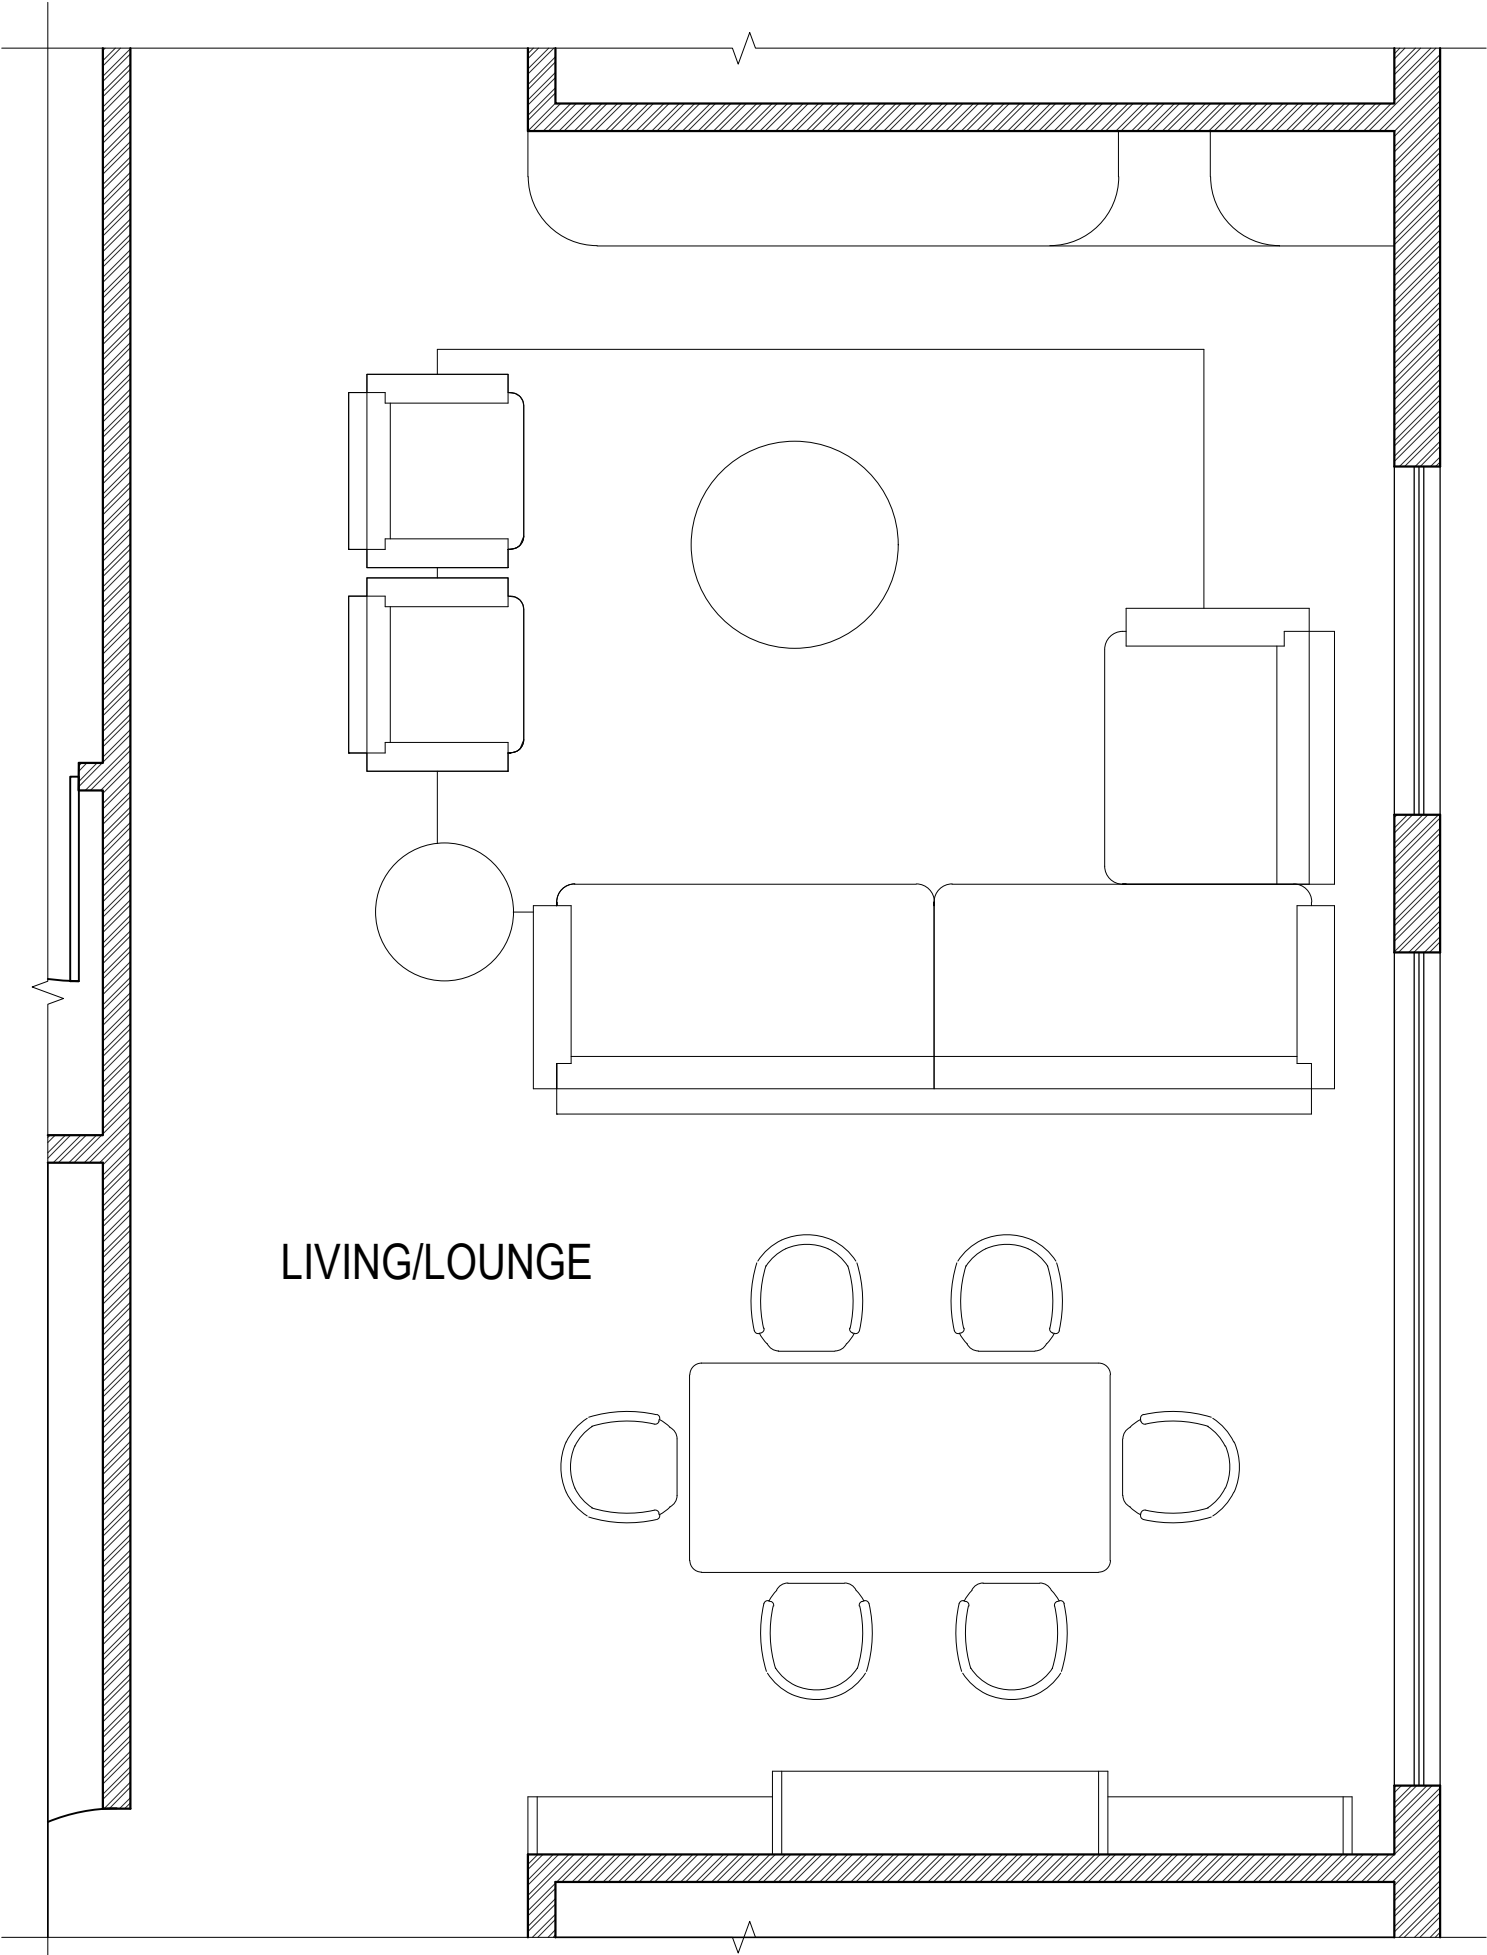

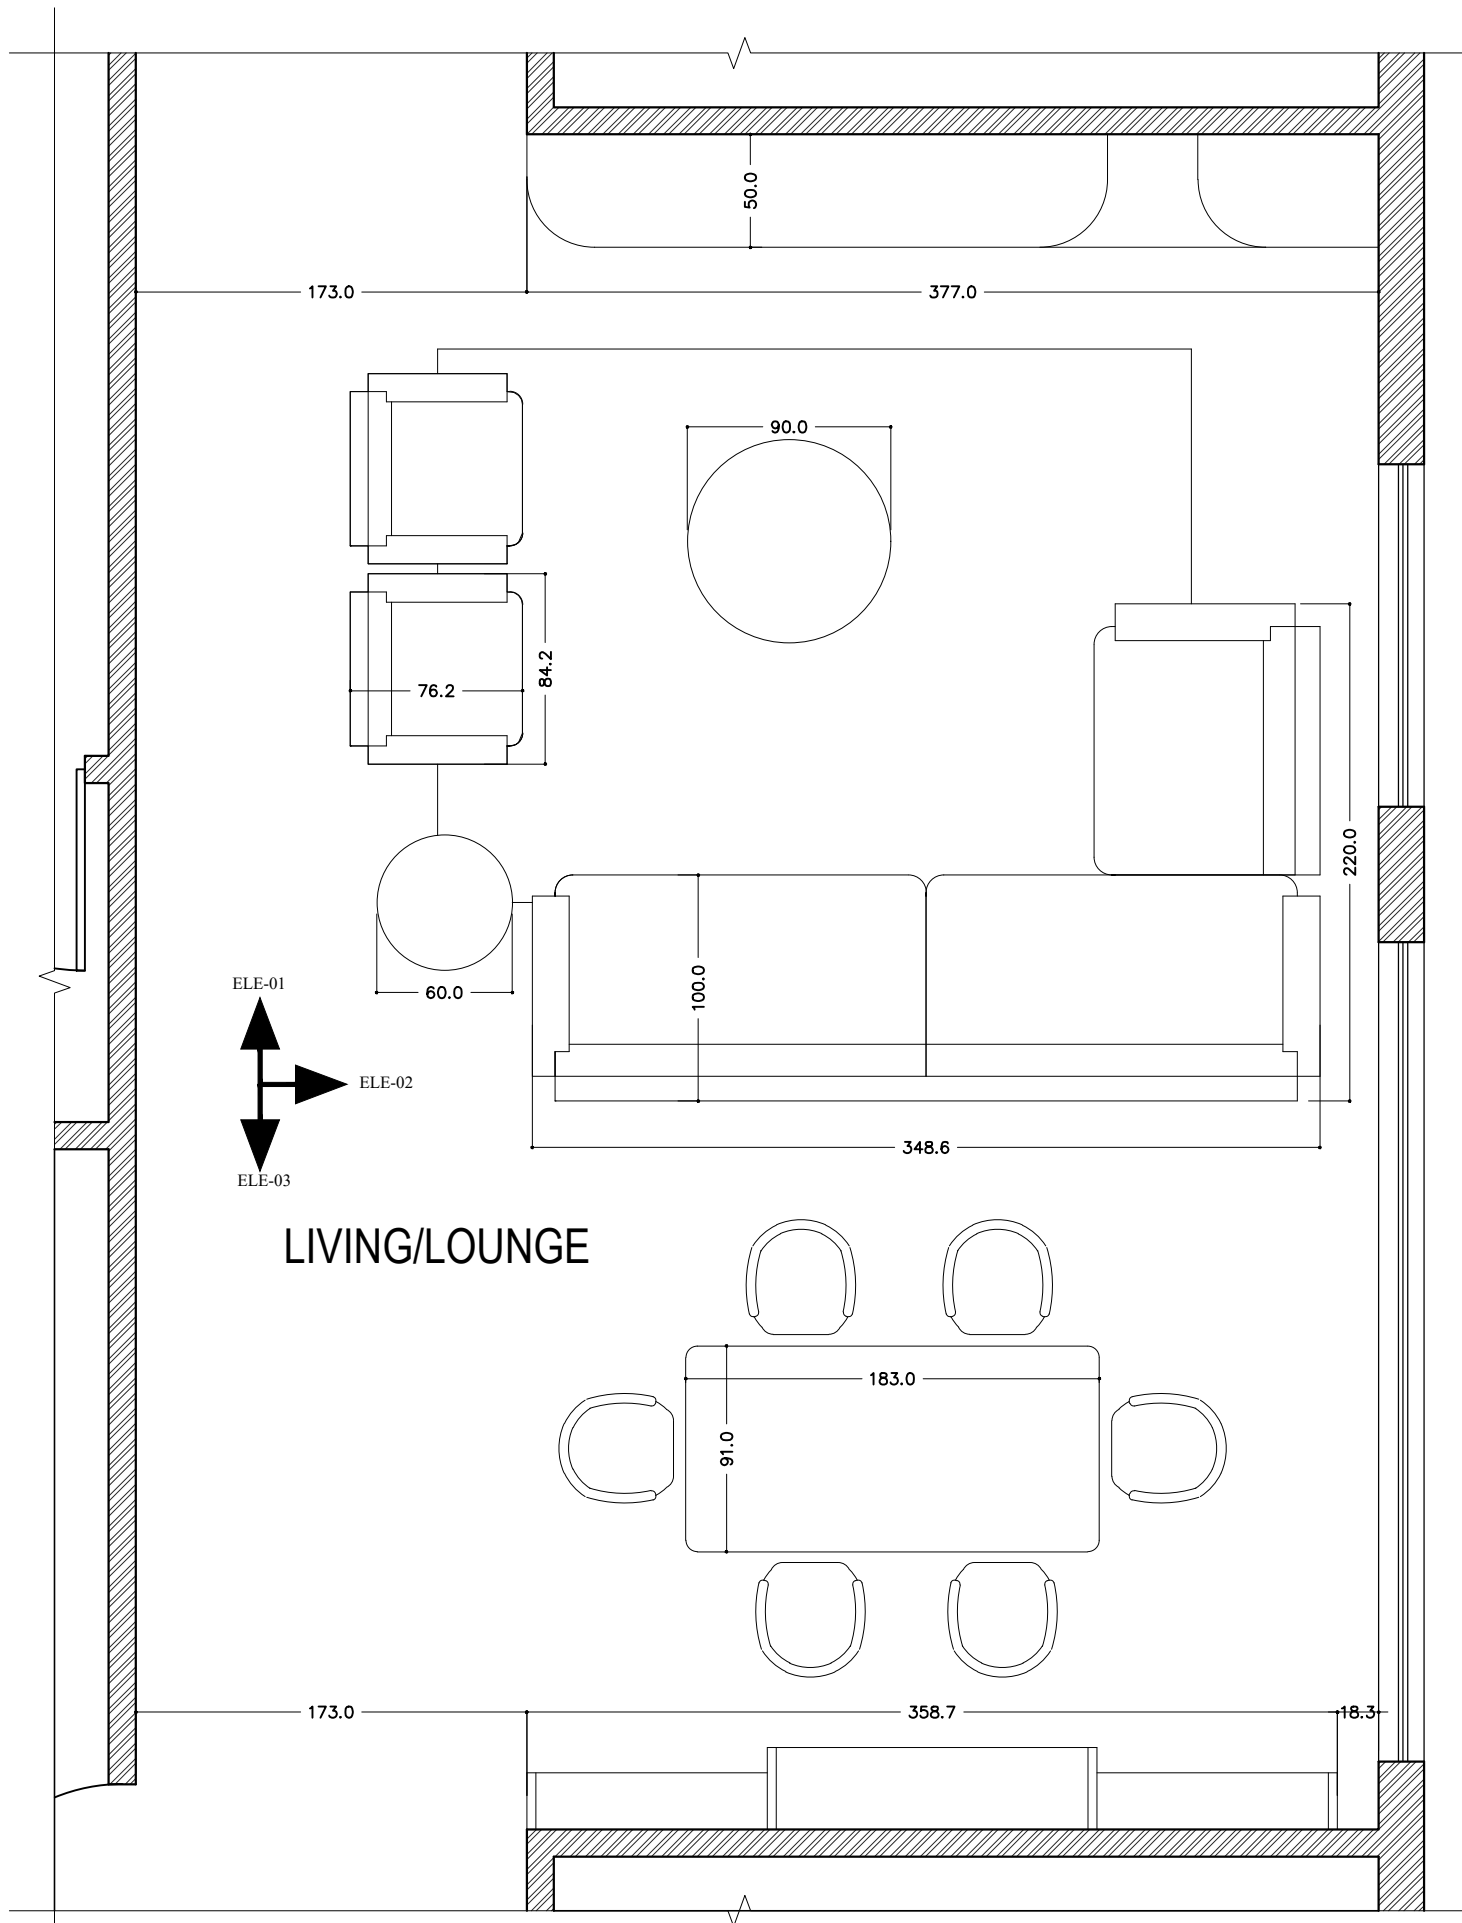


LIVING/LOUNGE


LAYOUT DIMENSION PLAN

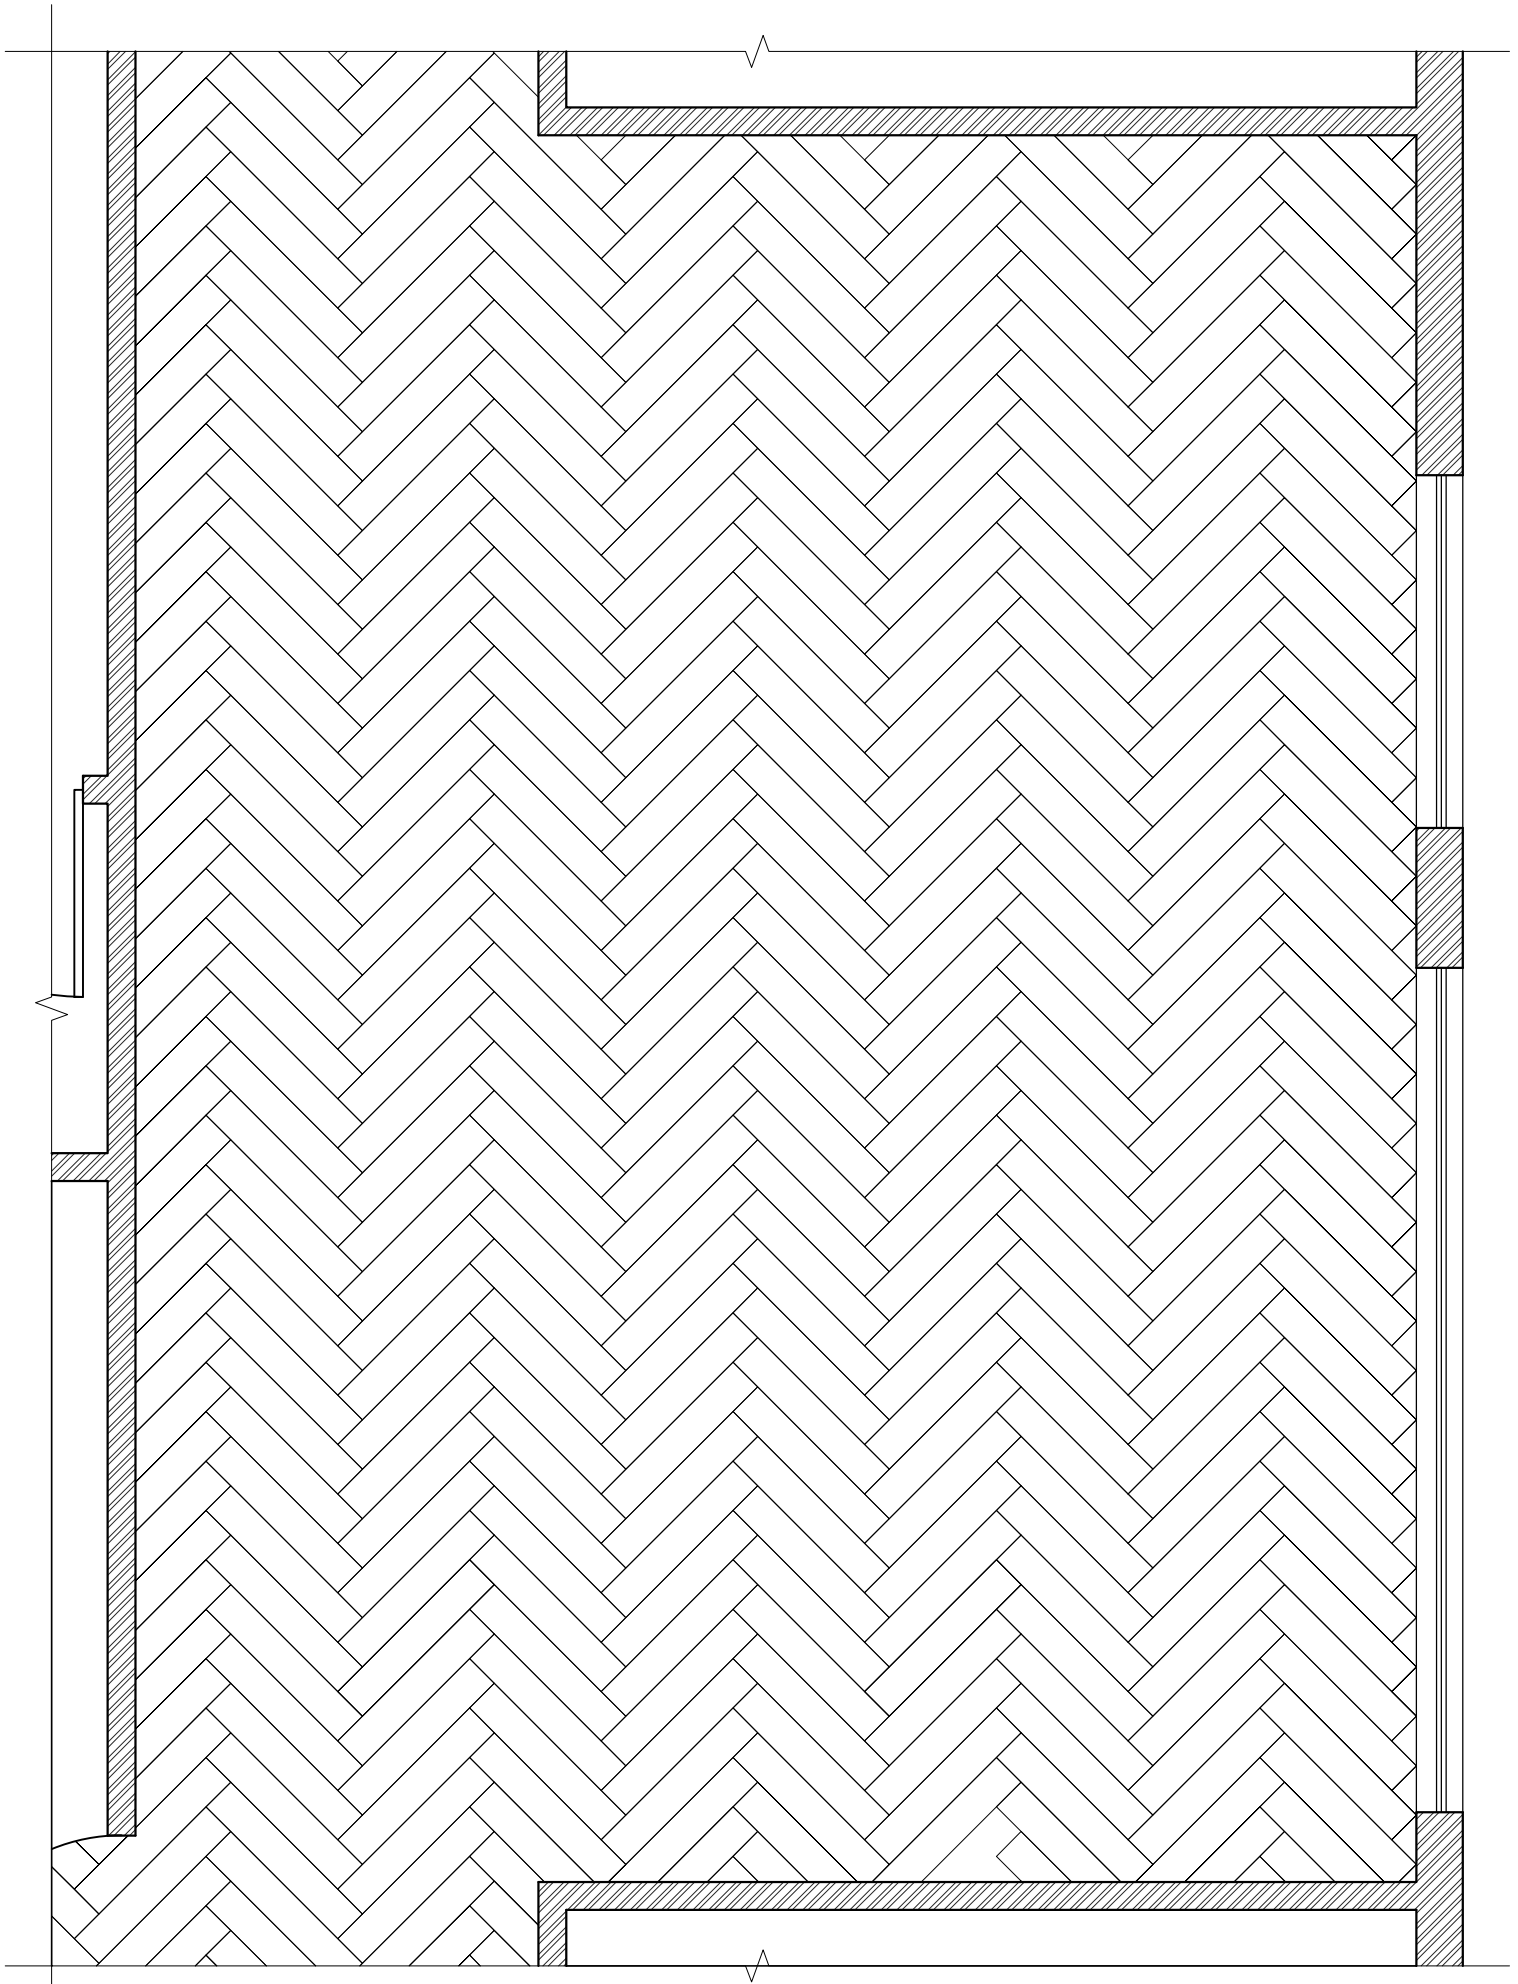


FLOORING LAYOUT PLAN

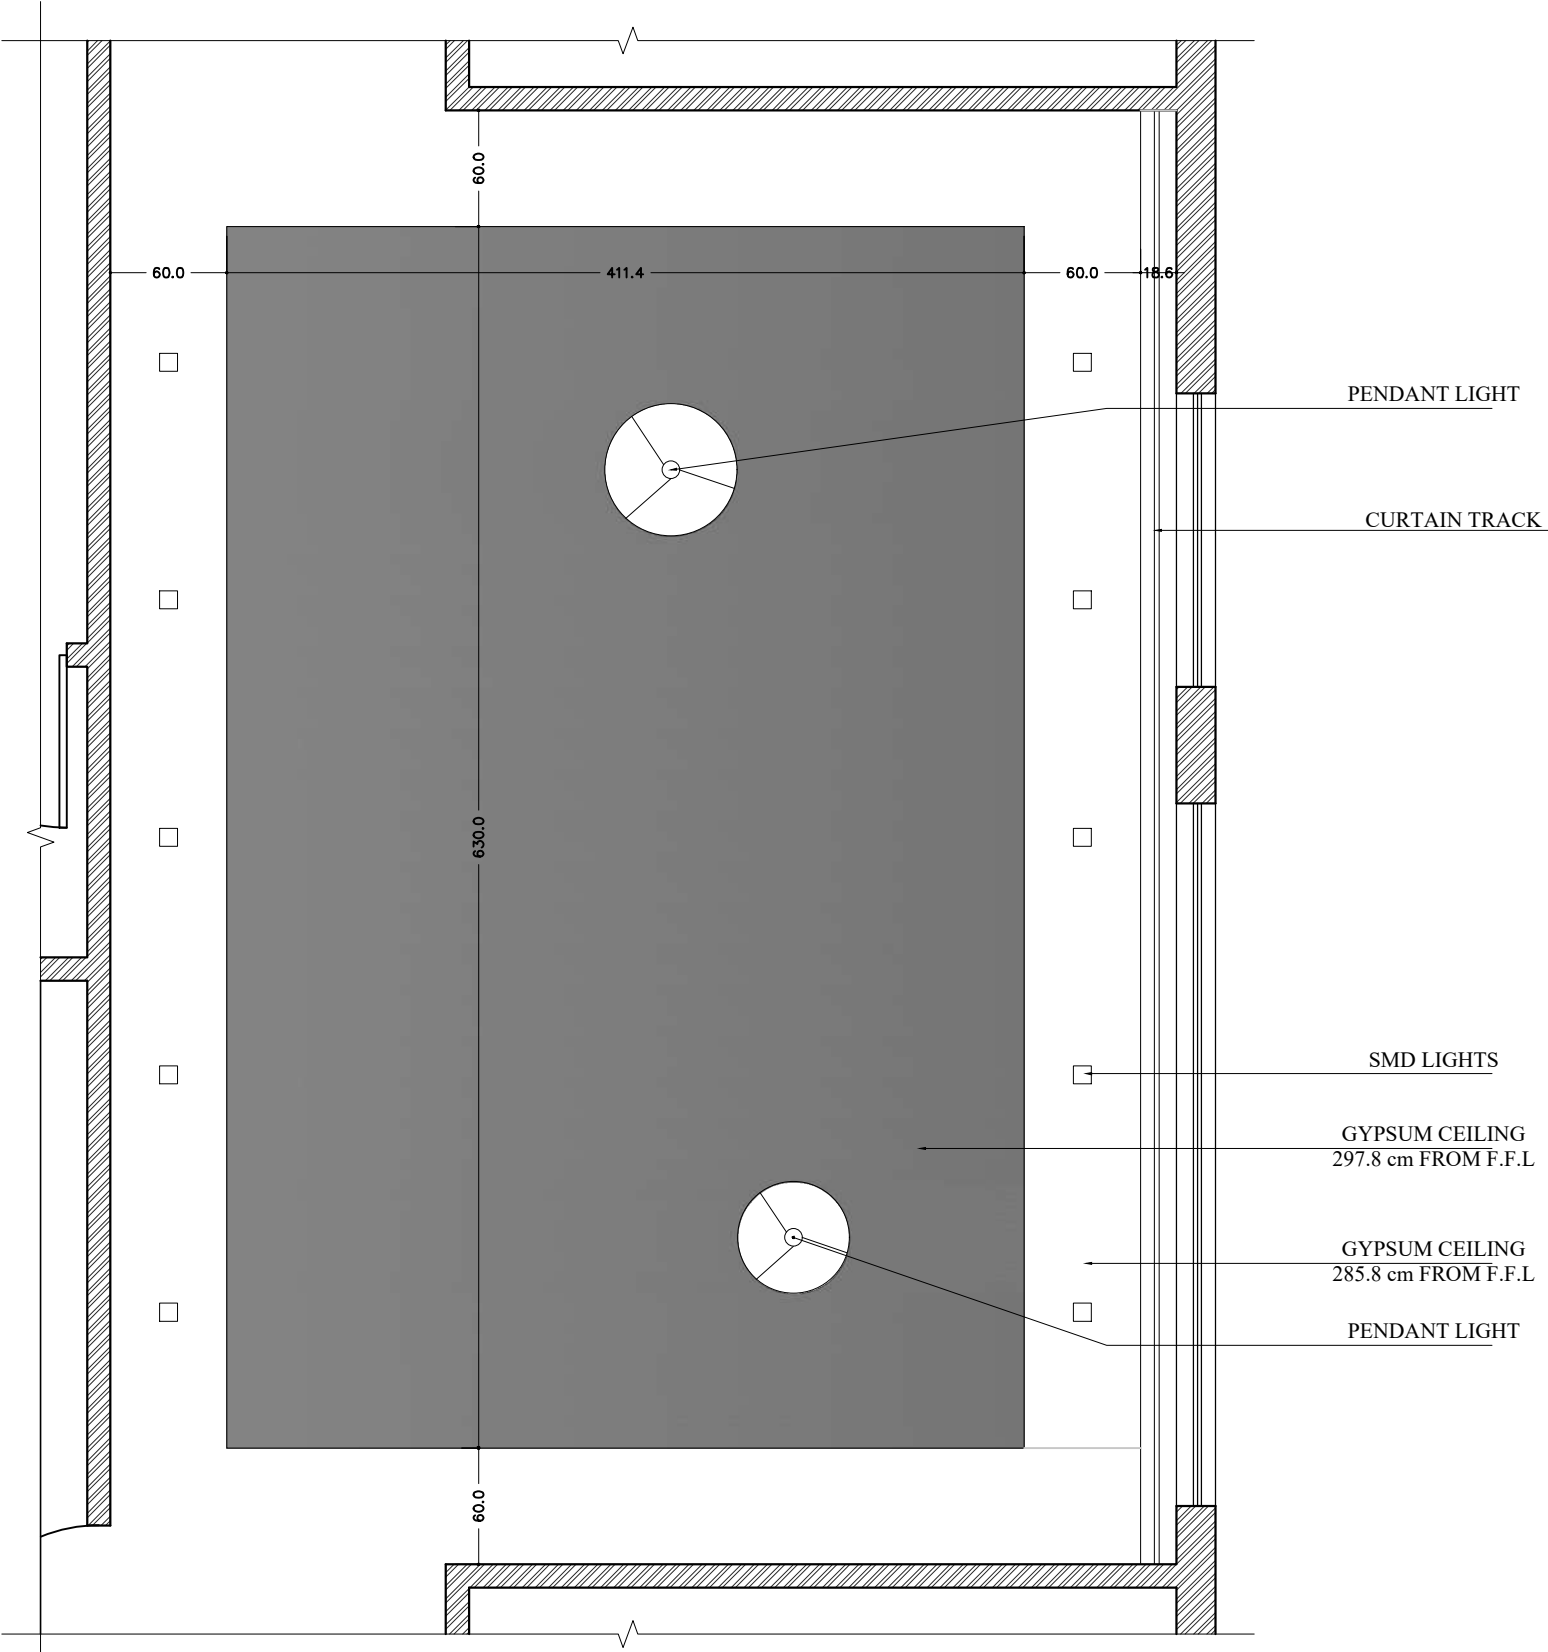

CEILING LAYOUT PLAN

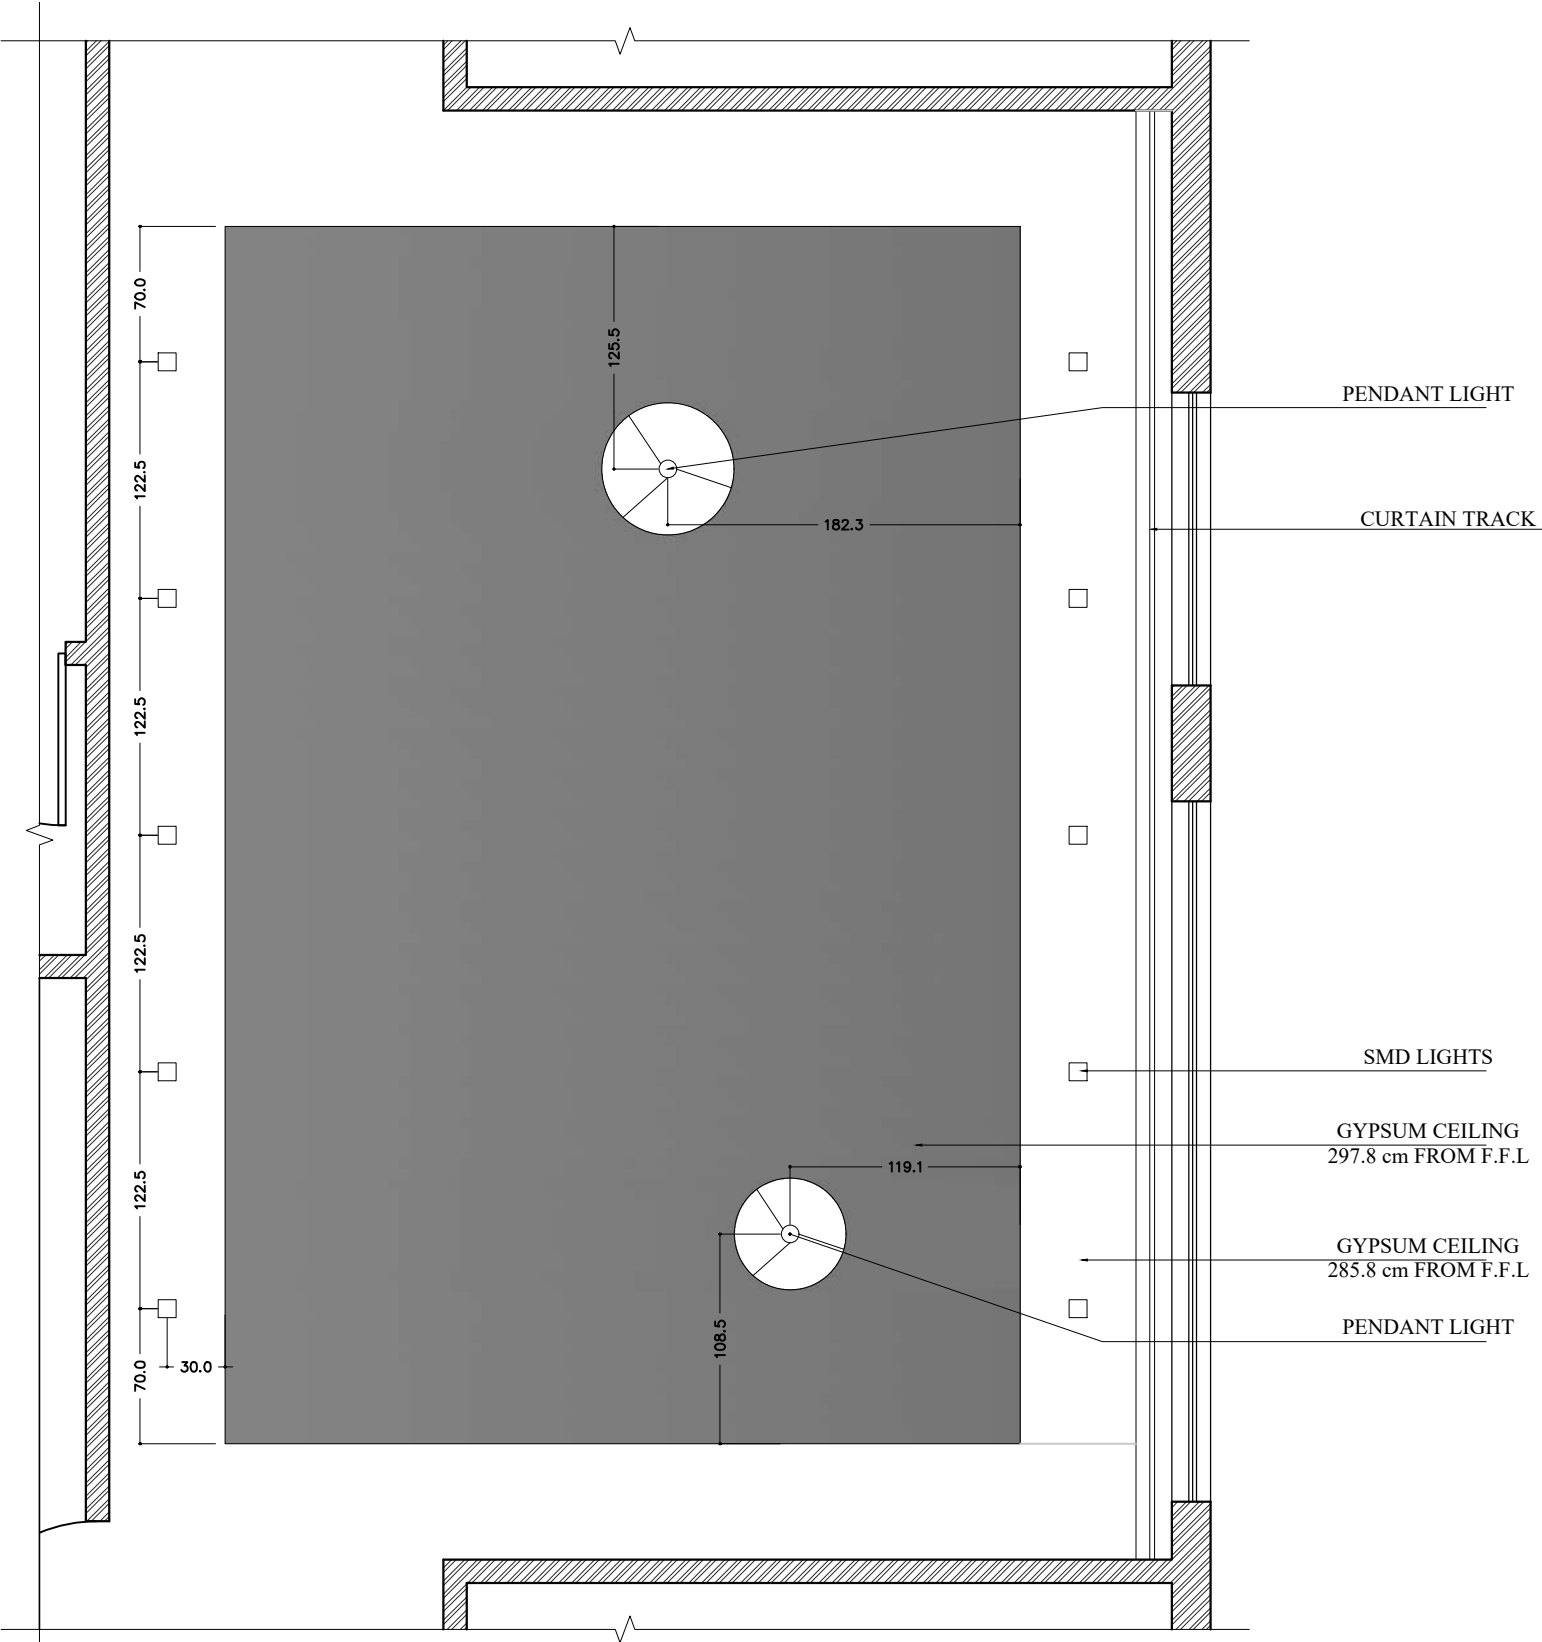

CEILING LIGHT POINT WORKING

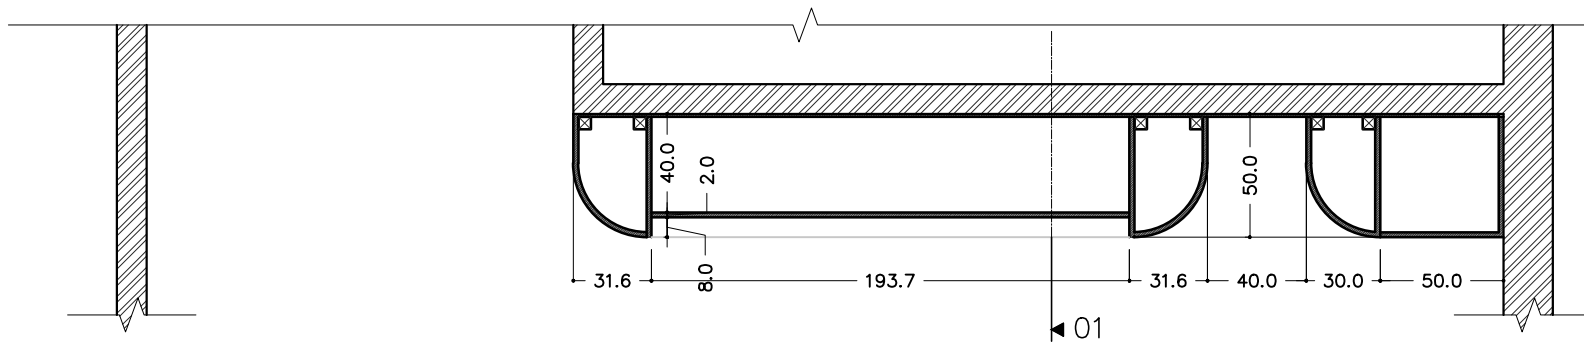


WORKING PLAN E-01


GYPSUM BOARD CEILING
285.8cm FROM F.F.L

R.C.C SLAB


PLASMA UNIT

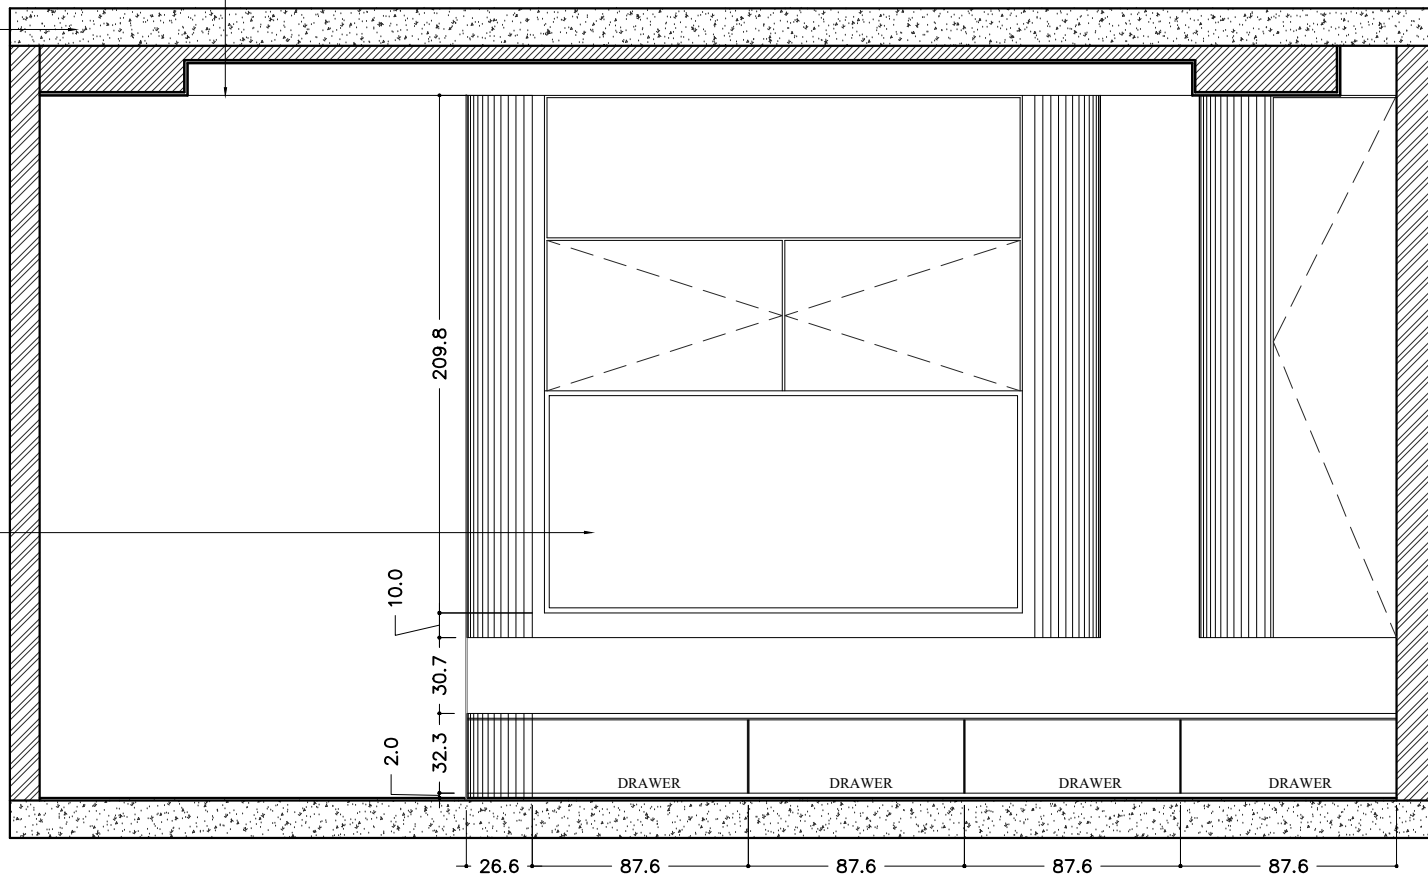



ELEVATION WORKING ELE-01

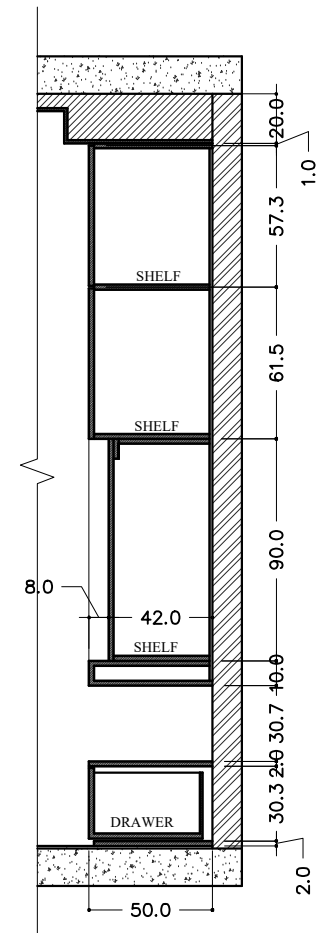

SECTION-01

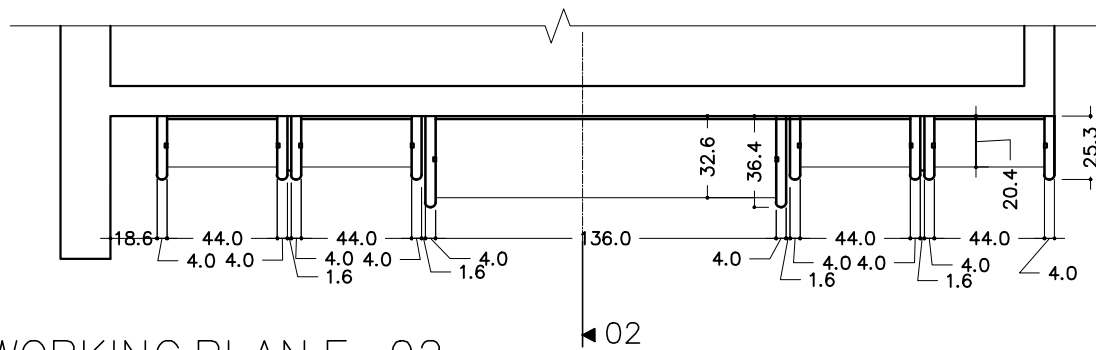


GYPSUM BOARD CEILING
297.8cm FROM F.F.L

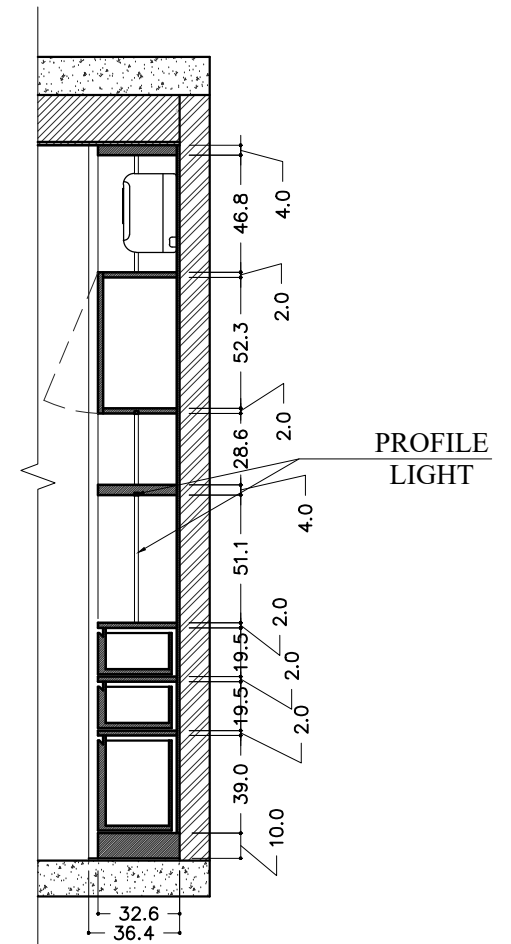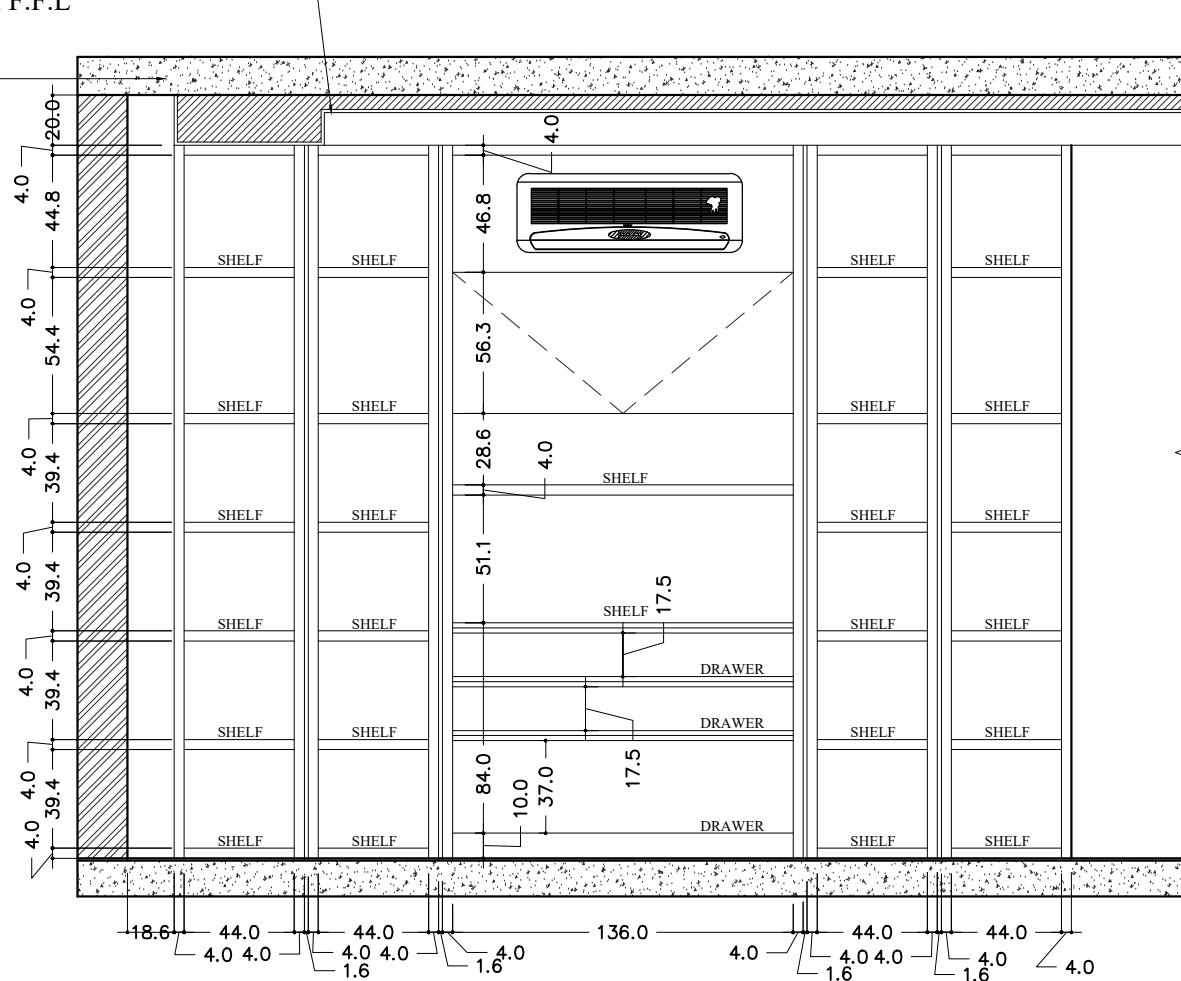
R.C.C SLAB

PROFILE

LIGHT

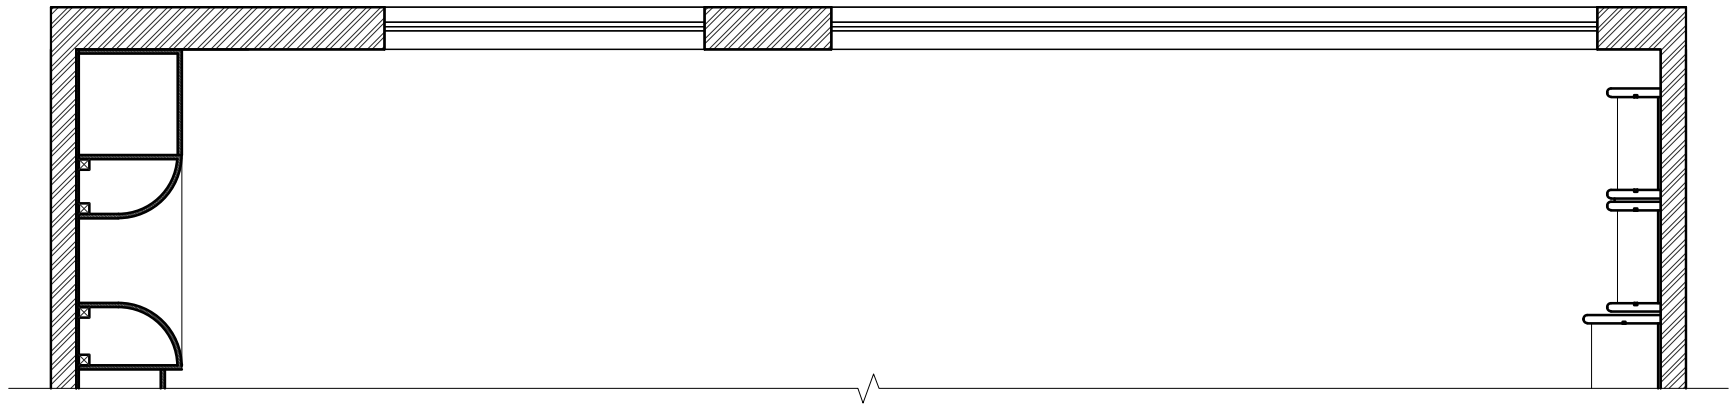

WORKING PLAN E-03

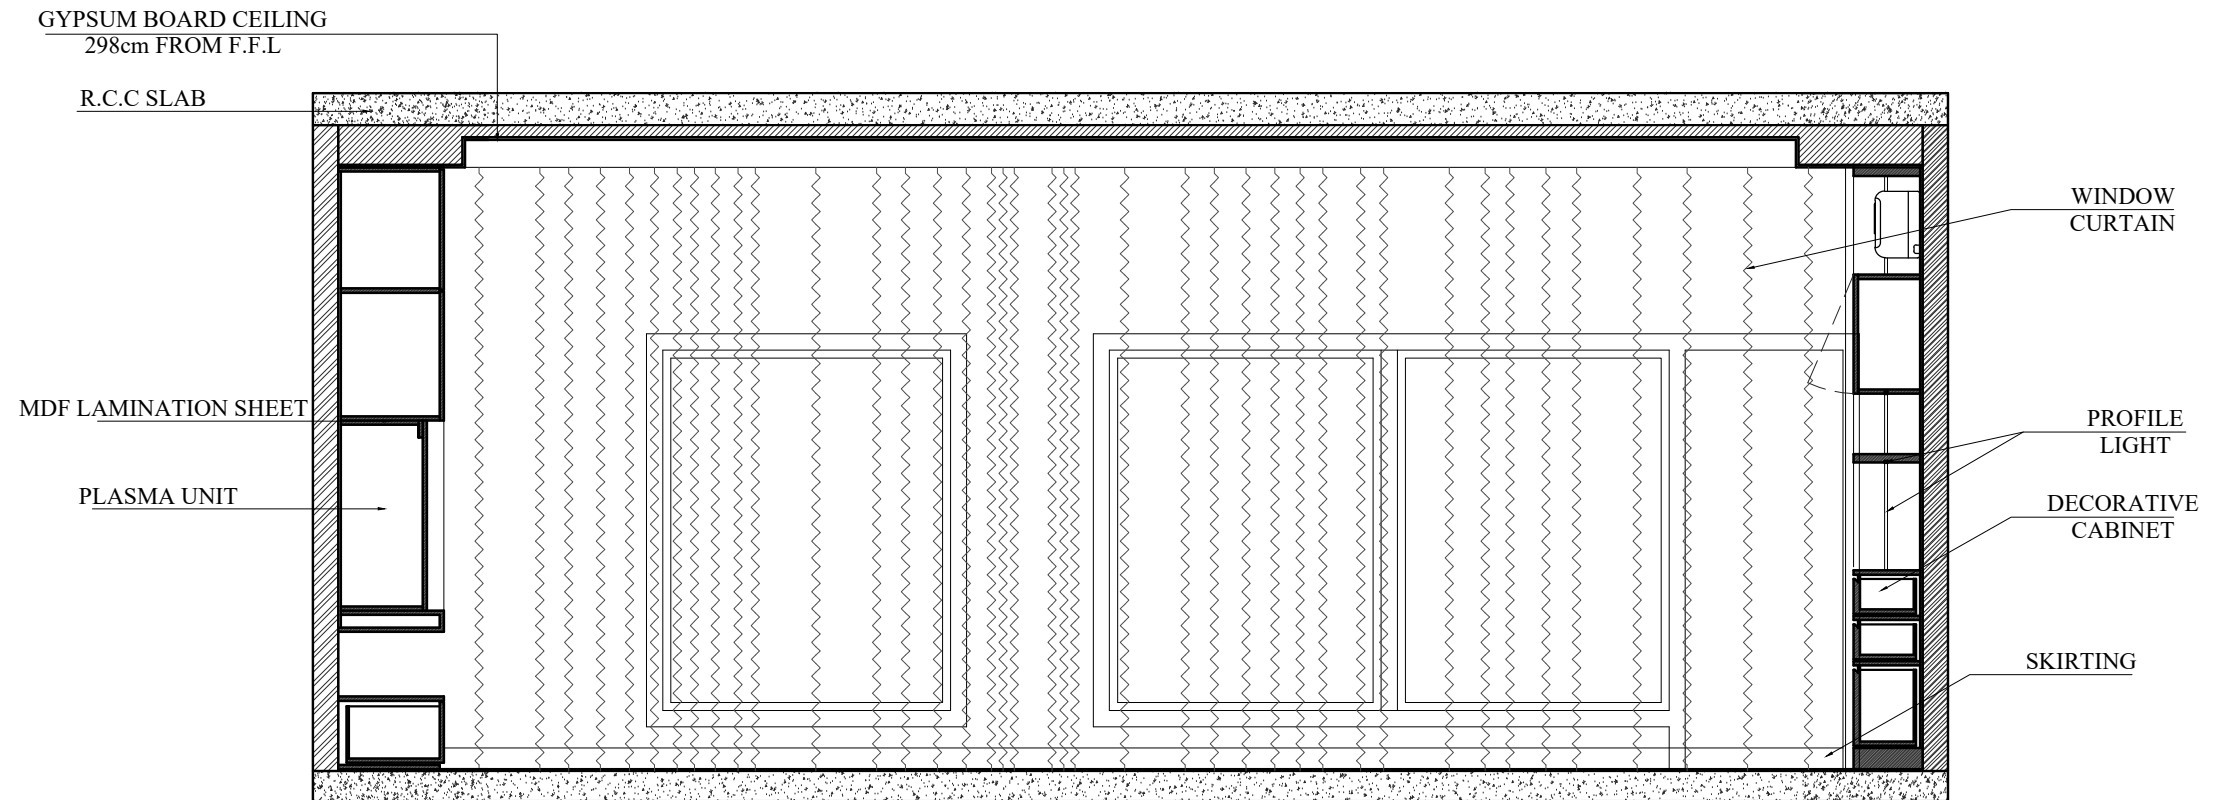

ELEVATION WORKING E-03




















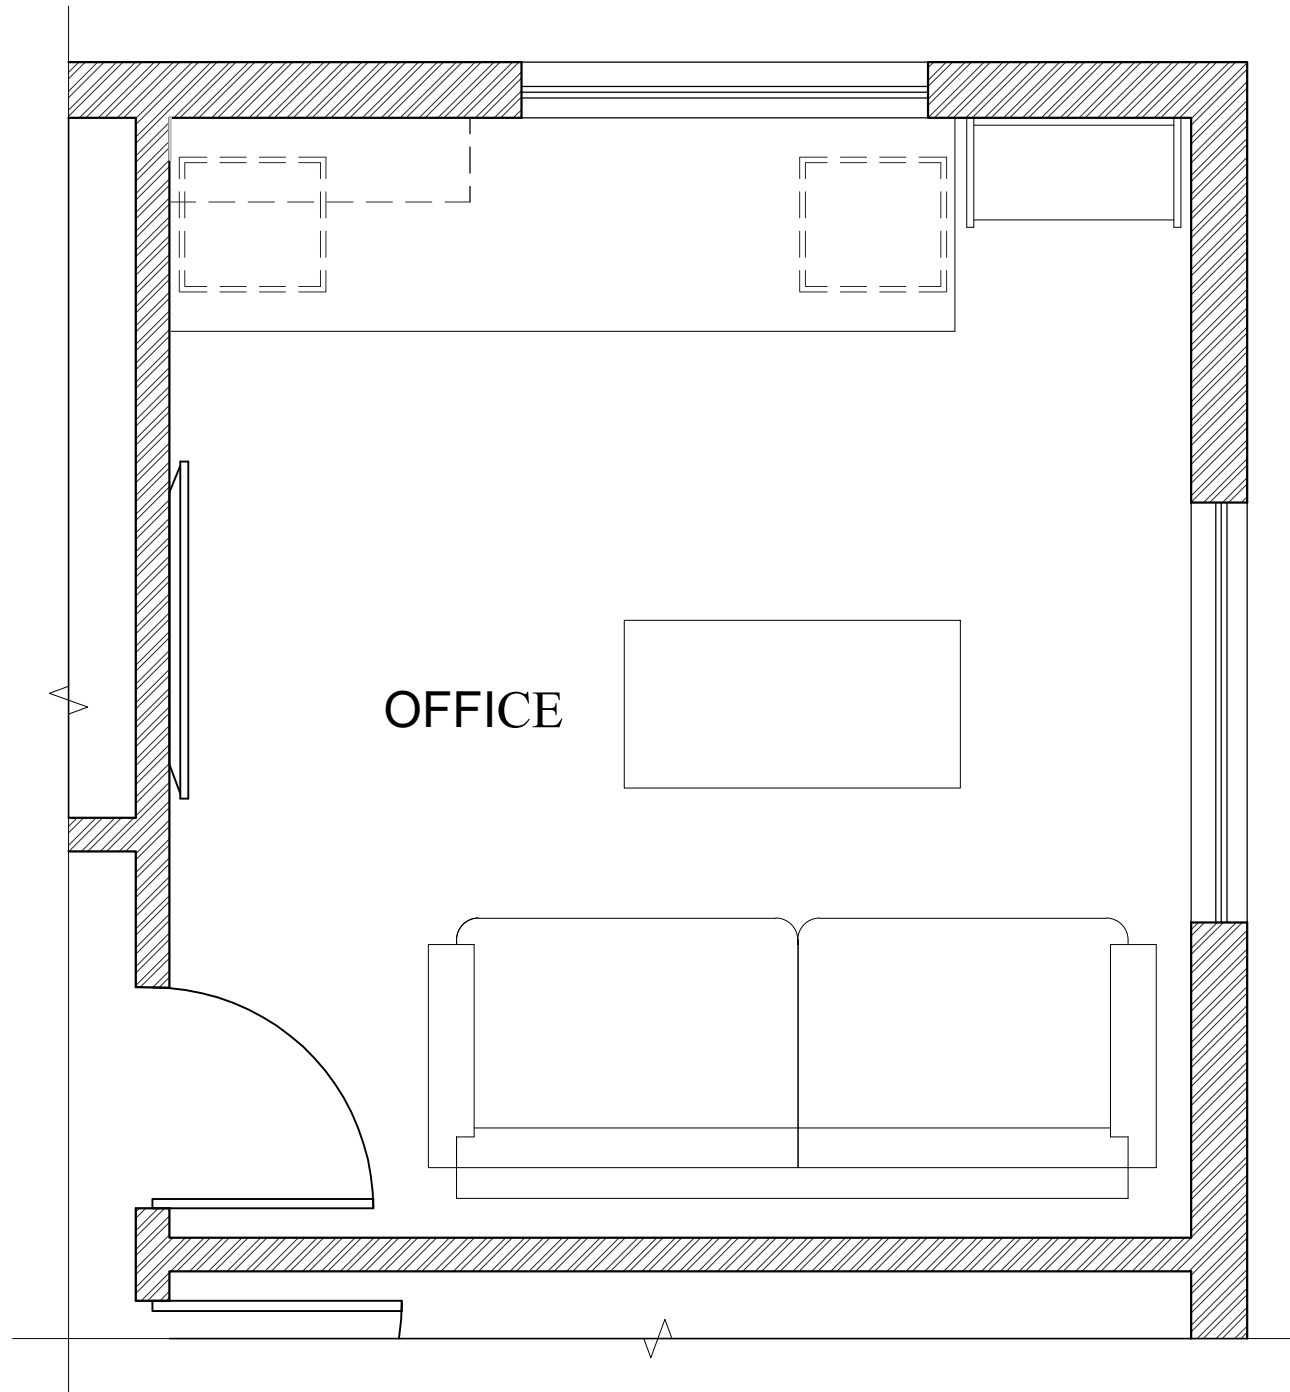

FURNITURE LAYOUT PLAN

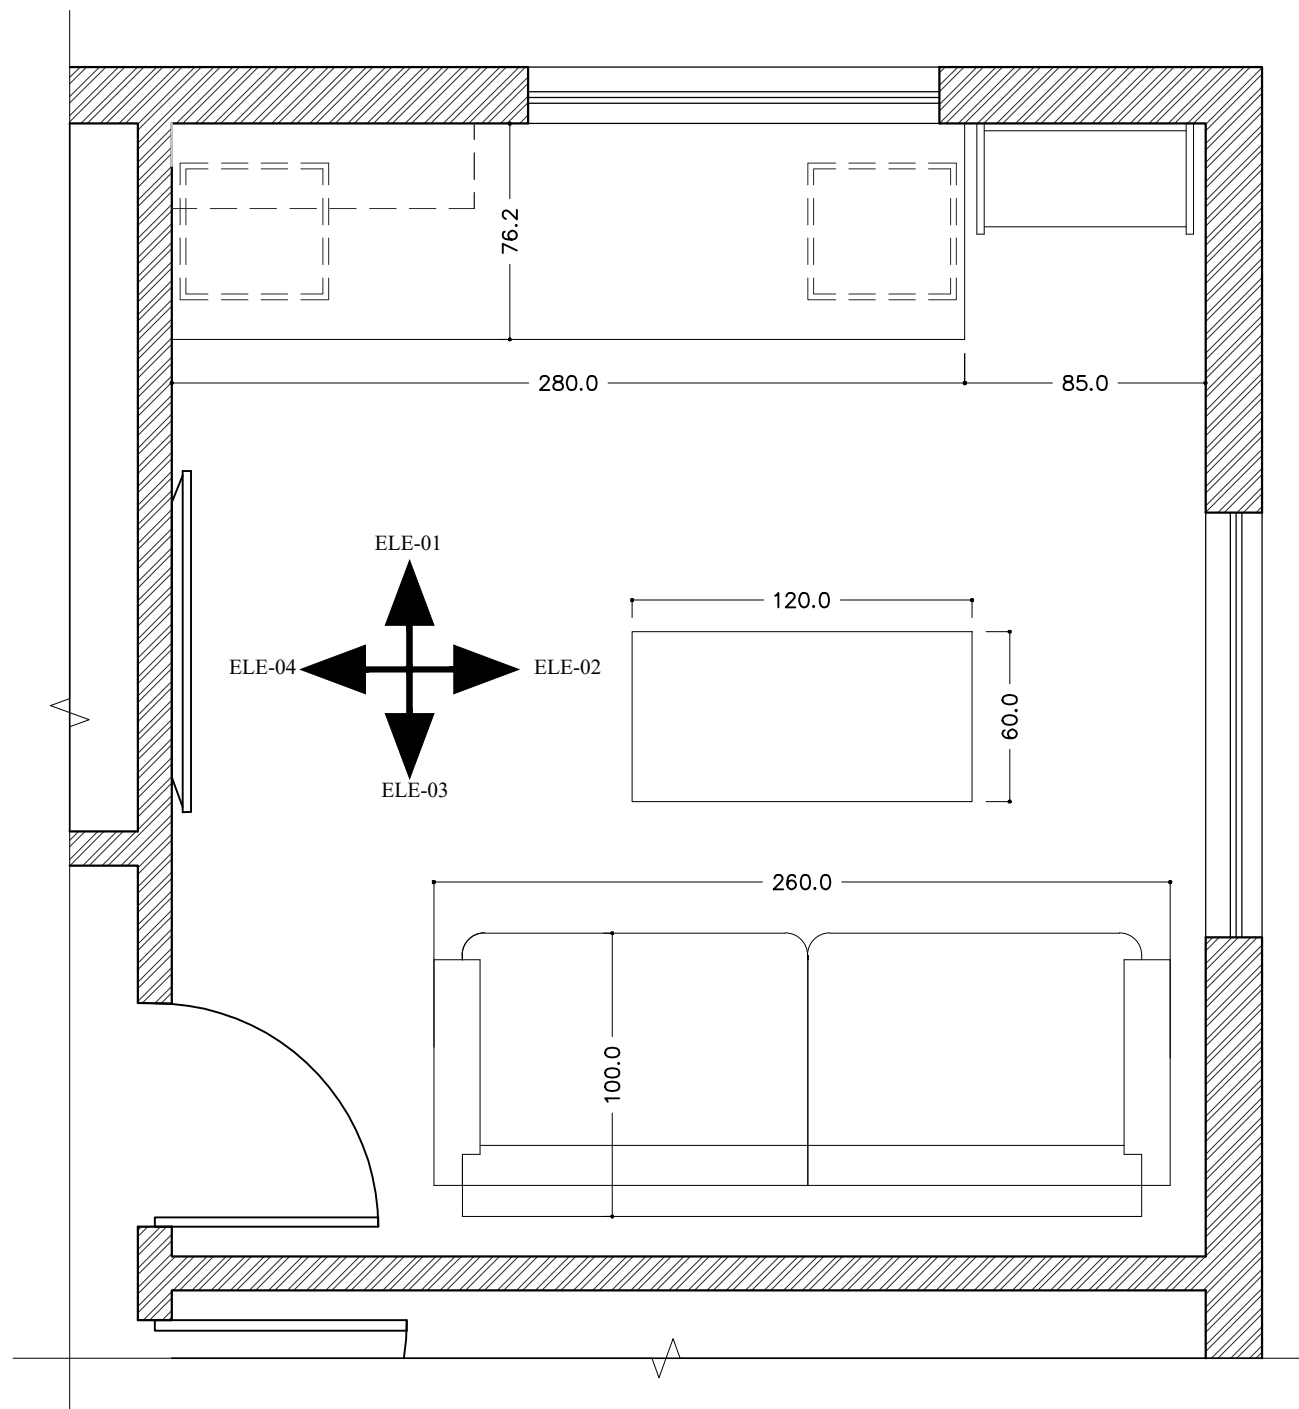


LAYOUT DIMENSION PLAN

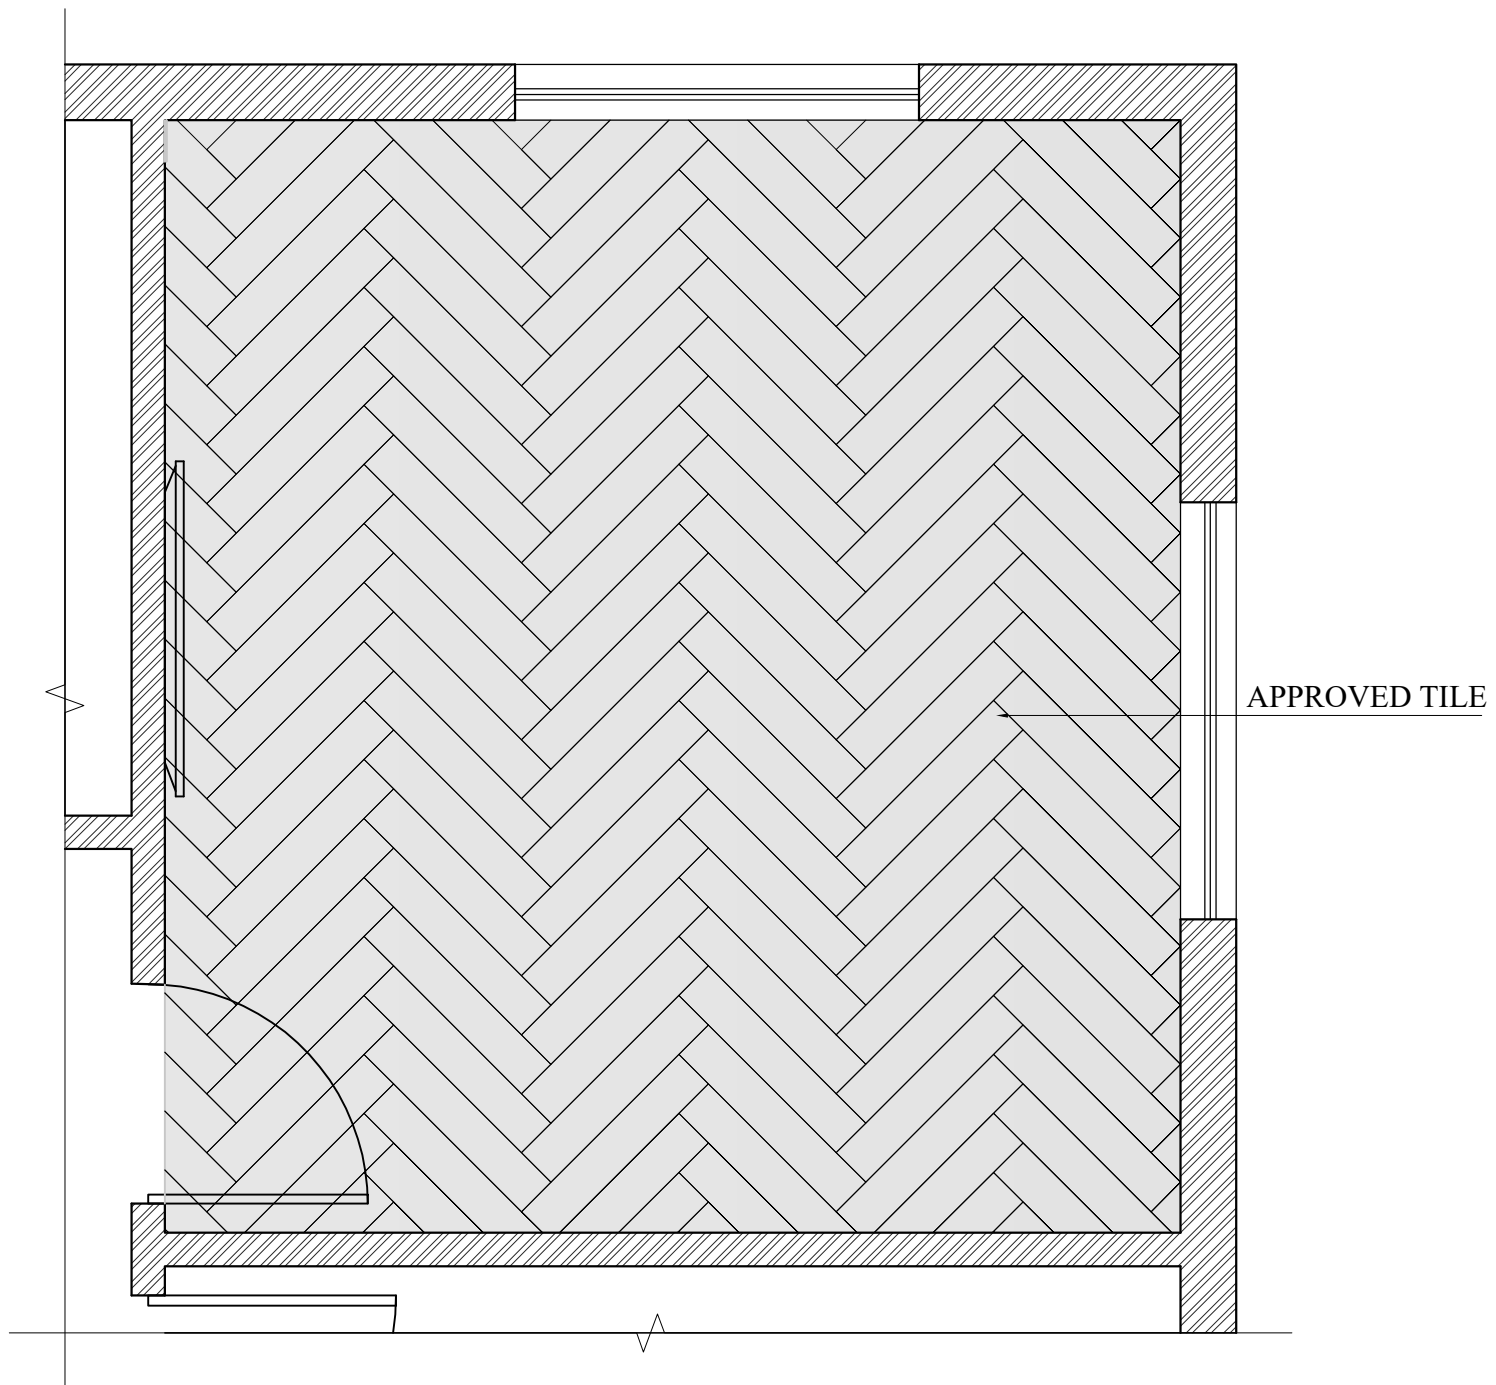

FLOORING LAYOUT PLAN



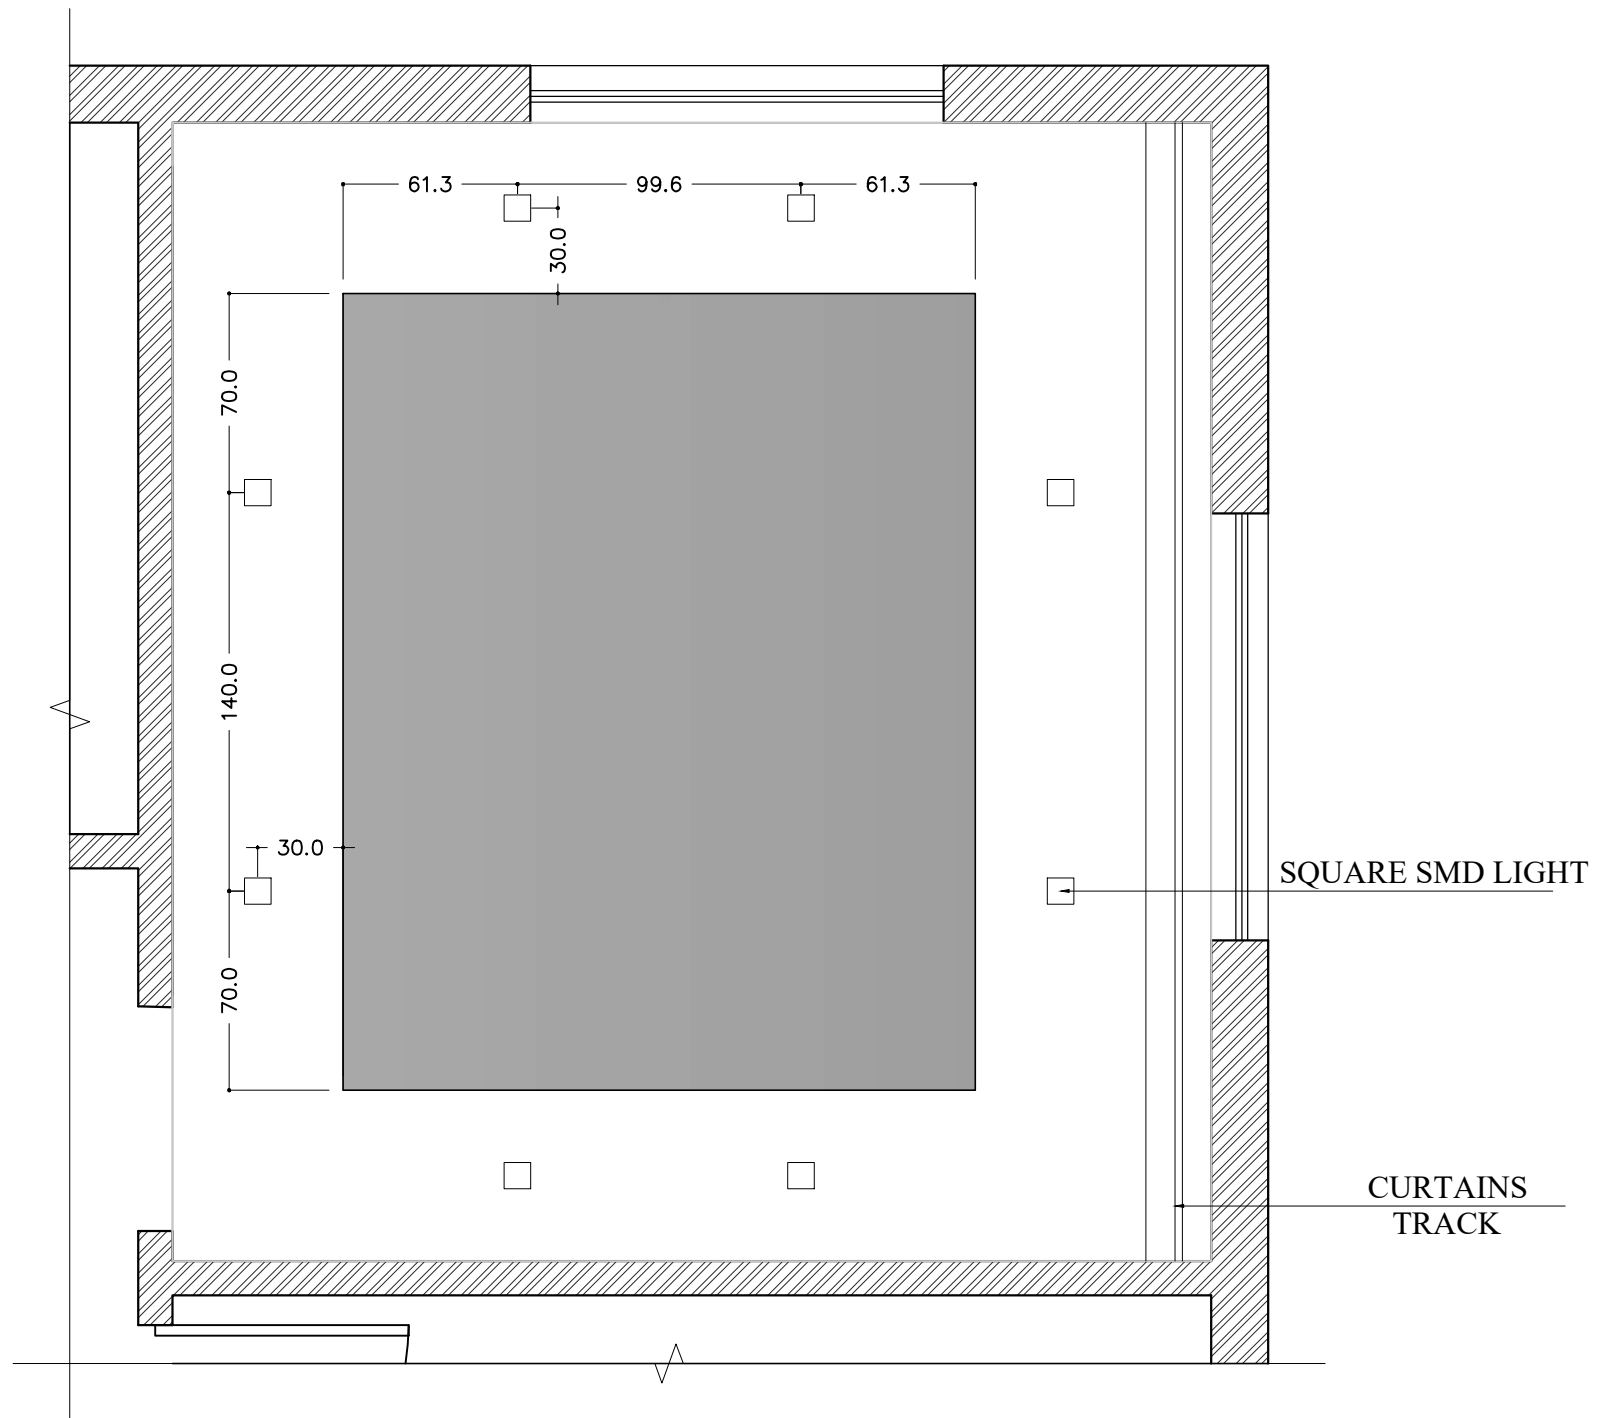

CEILING LIGHT POINT WORKING

GYPSUM BOARD CEILING

297.8cm FROM F.F.L

R.C.C SLAB


BOOK STAND

SHELVES

PAINTING

CURTAINS
WORKSTATION

SKIRTING

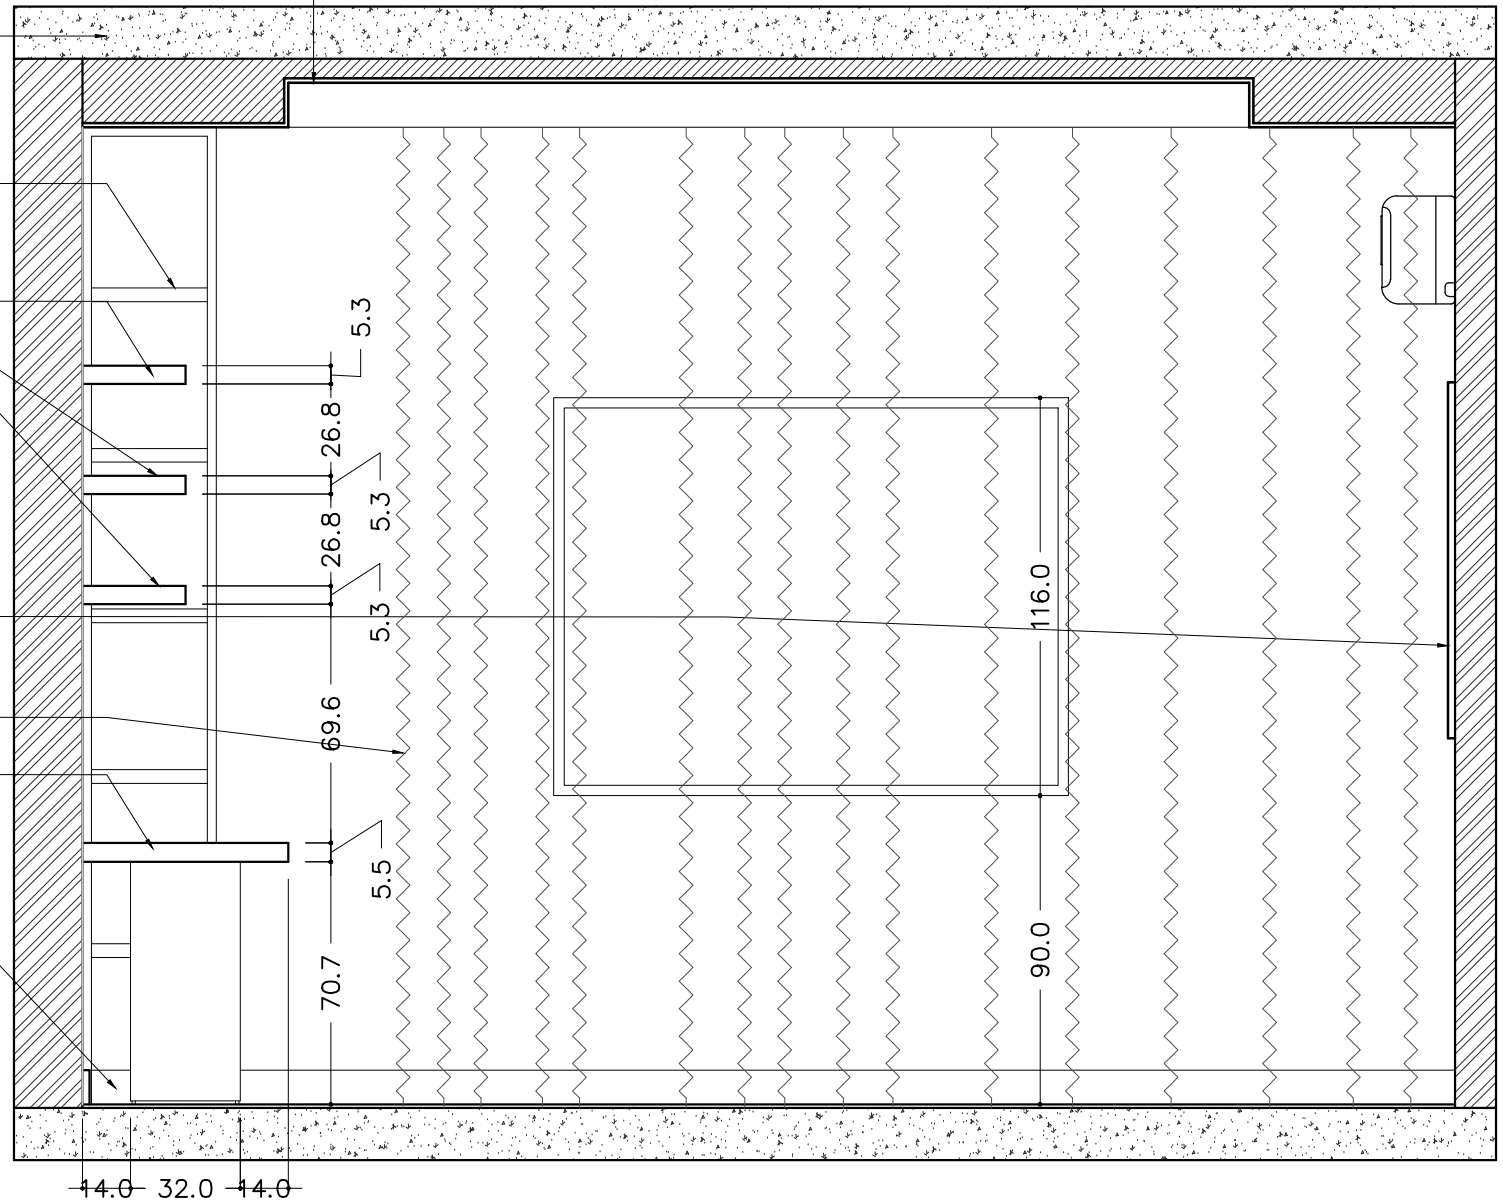

ELEVATION WORKING ELE-02

GYPSUM BOARD CEILING


297.8cm FROM F.F.L

R.C.C SLAB

A.C

PAINTING

SKIRTING

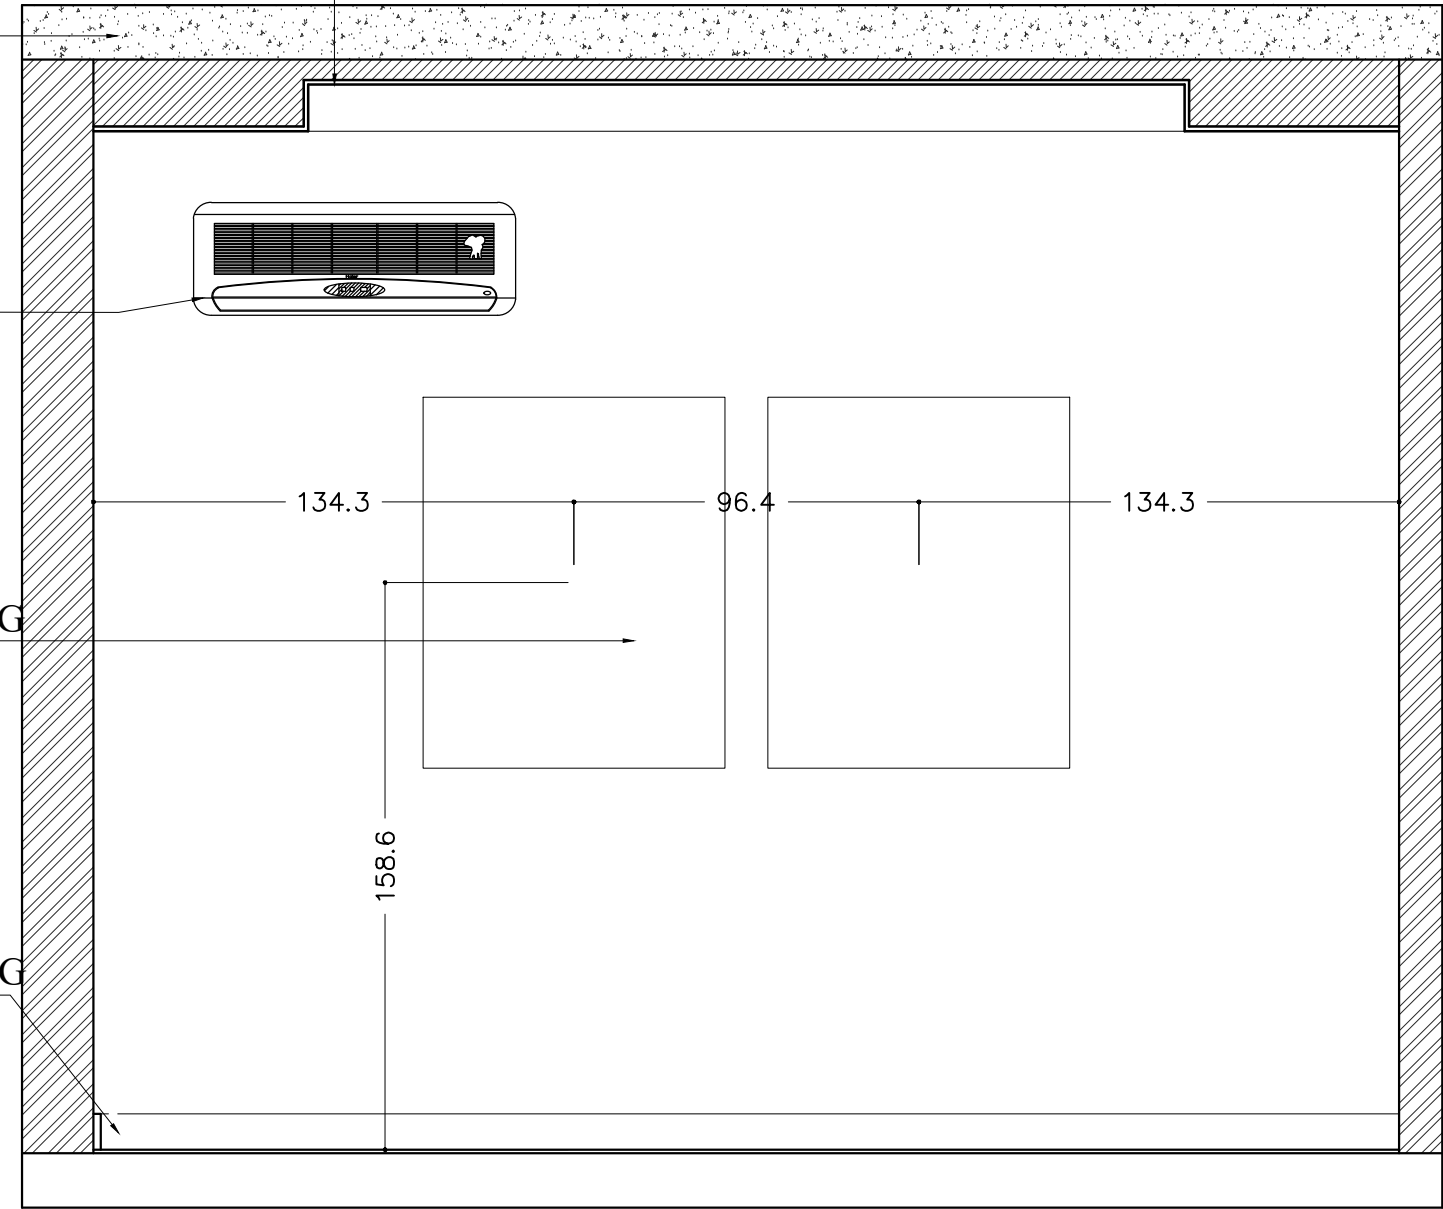

ELEVATION WORKING ELE-03

GYPSUM BOARD CEILING


297.8cm FROM F.F.L

R.C.C SLAB

A.C

LED TV


SKIRTING

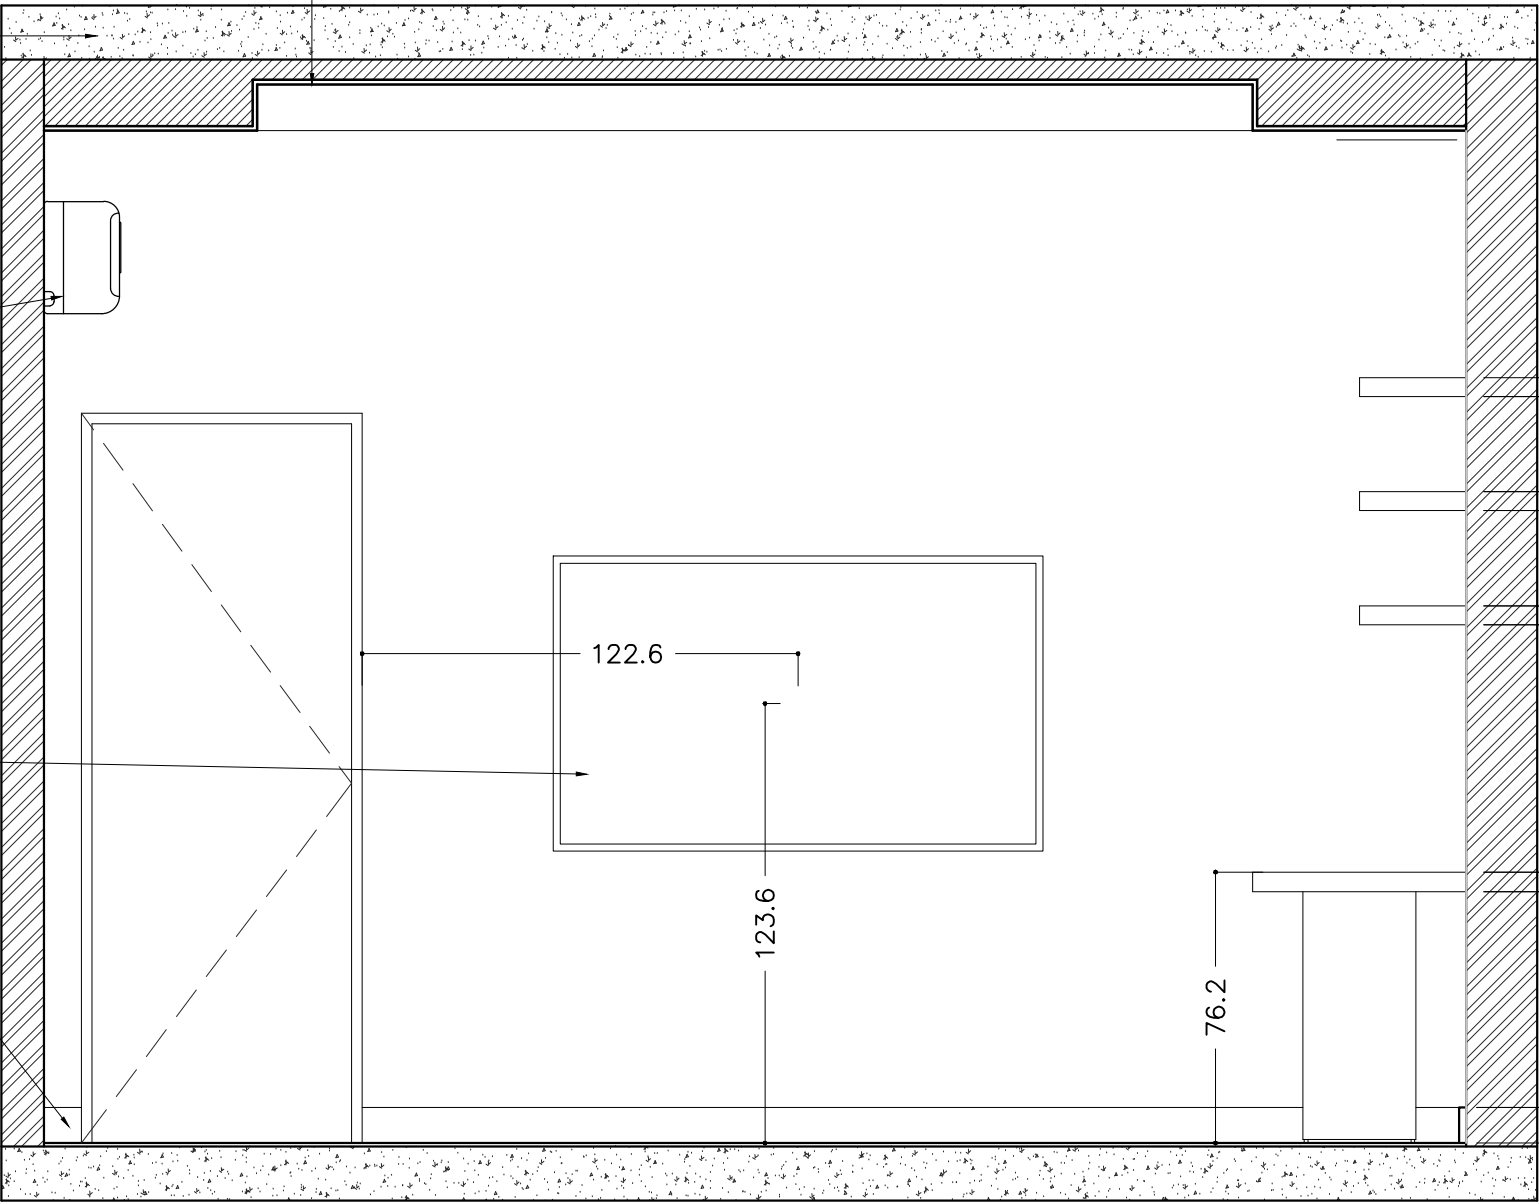


ELEVATION WORKING ELE-04






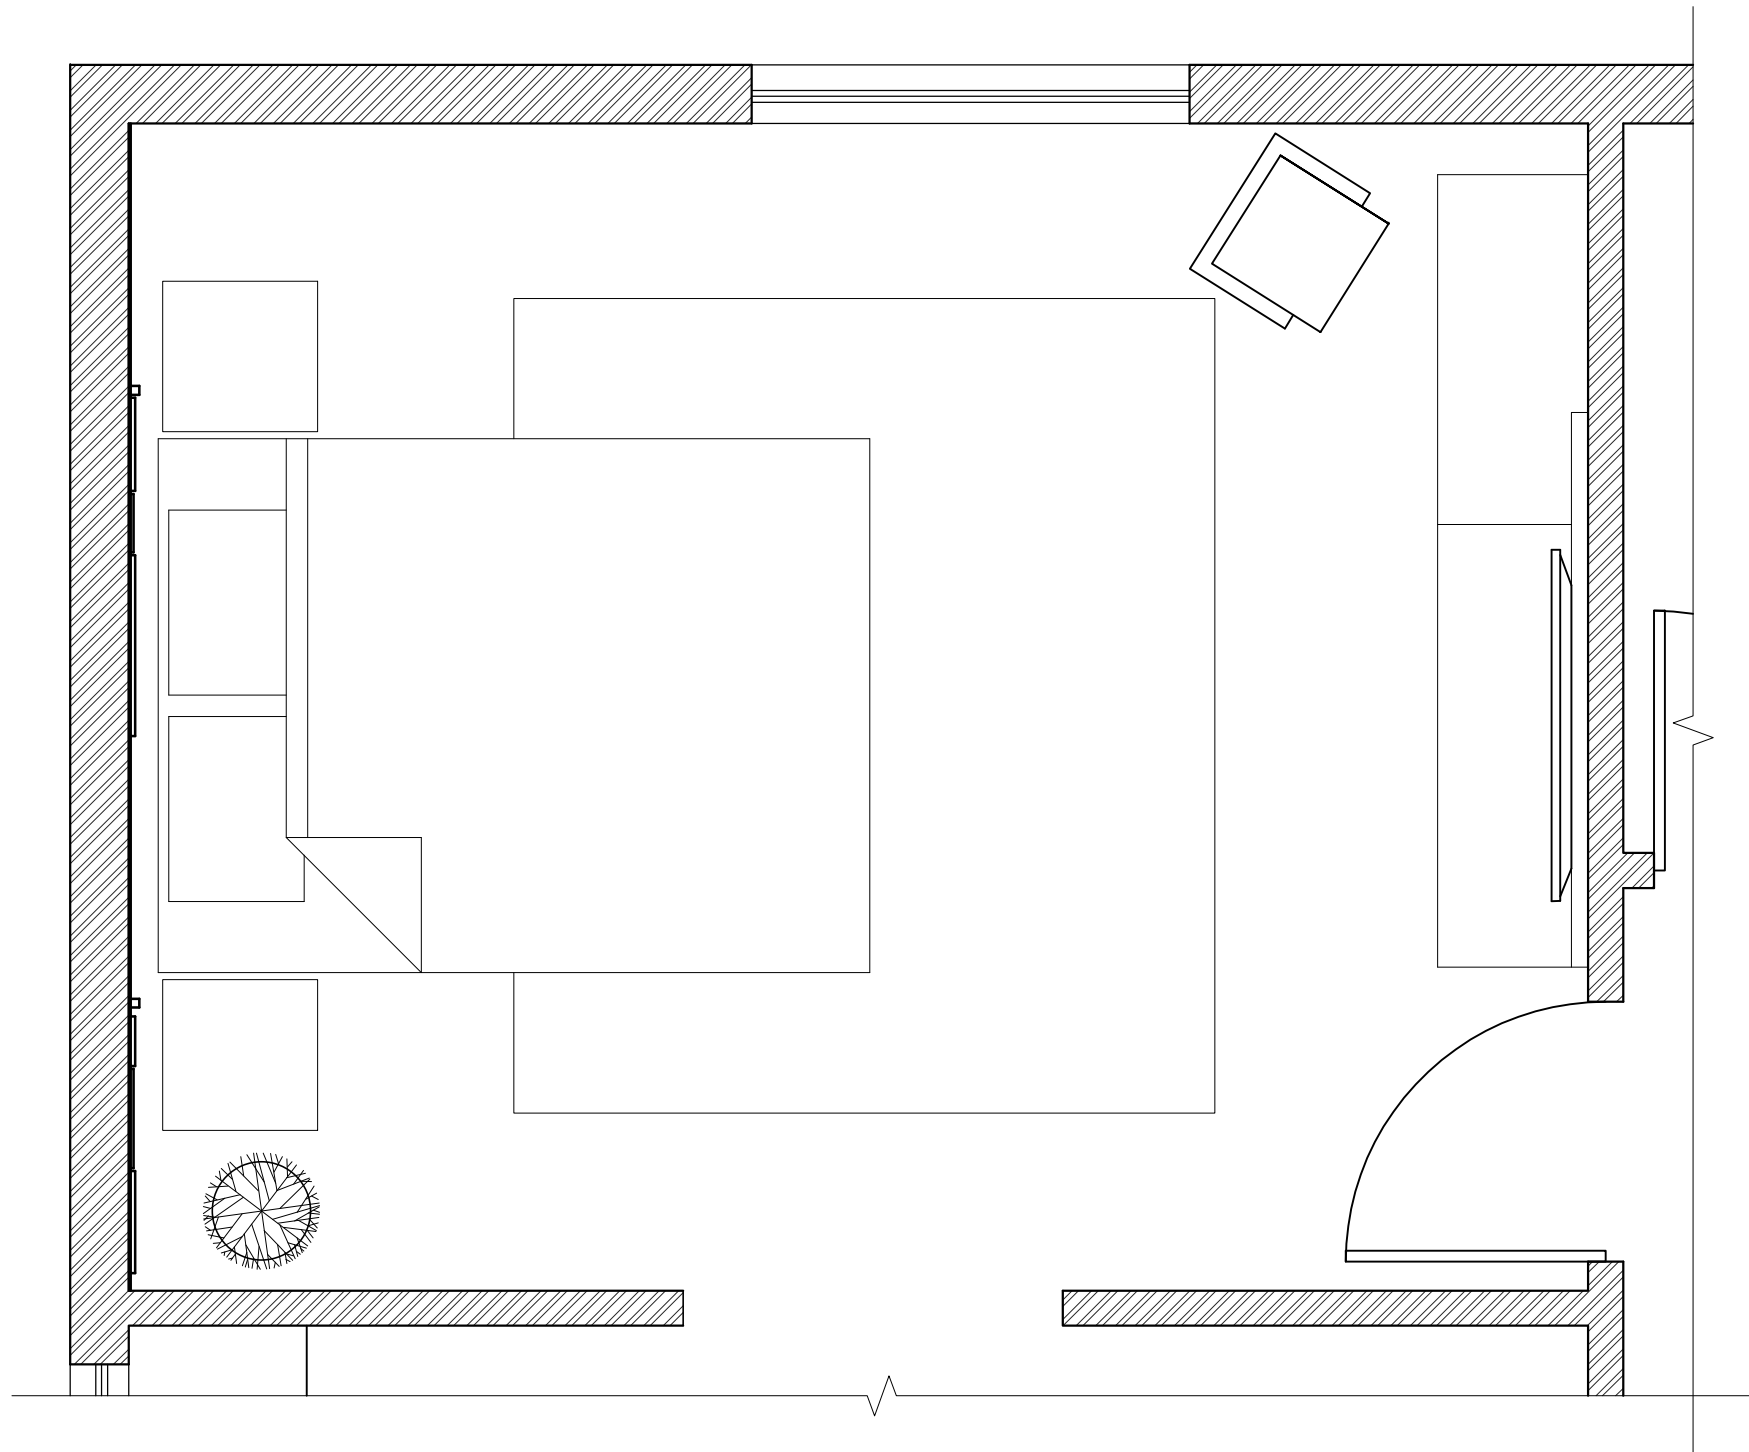



FURNITURE LAYOUT PLAN

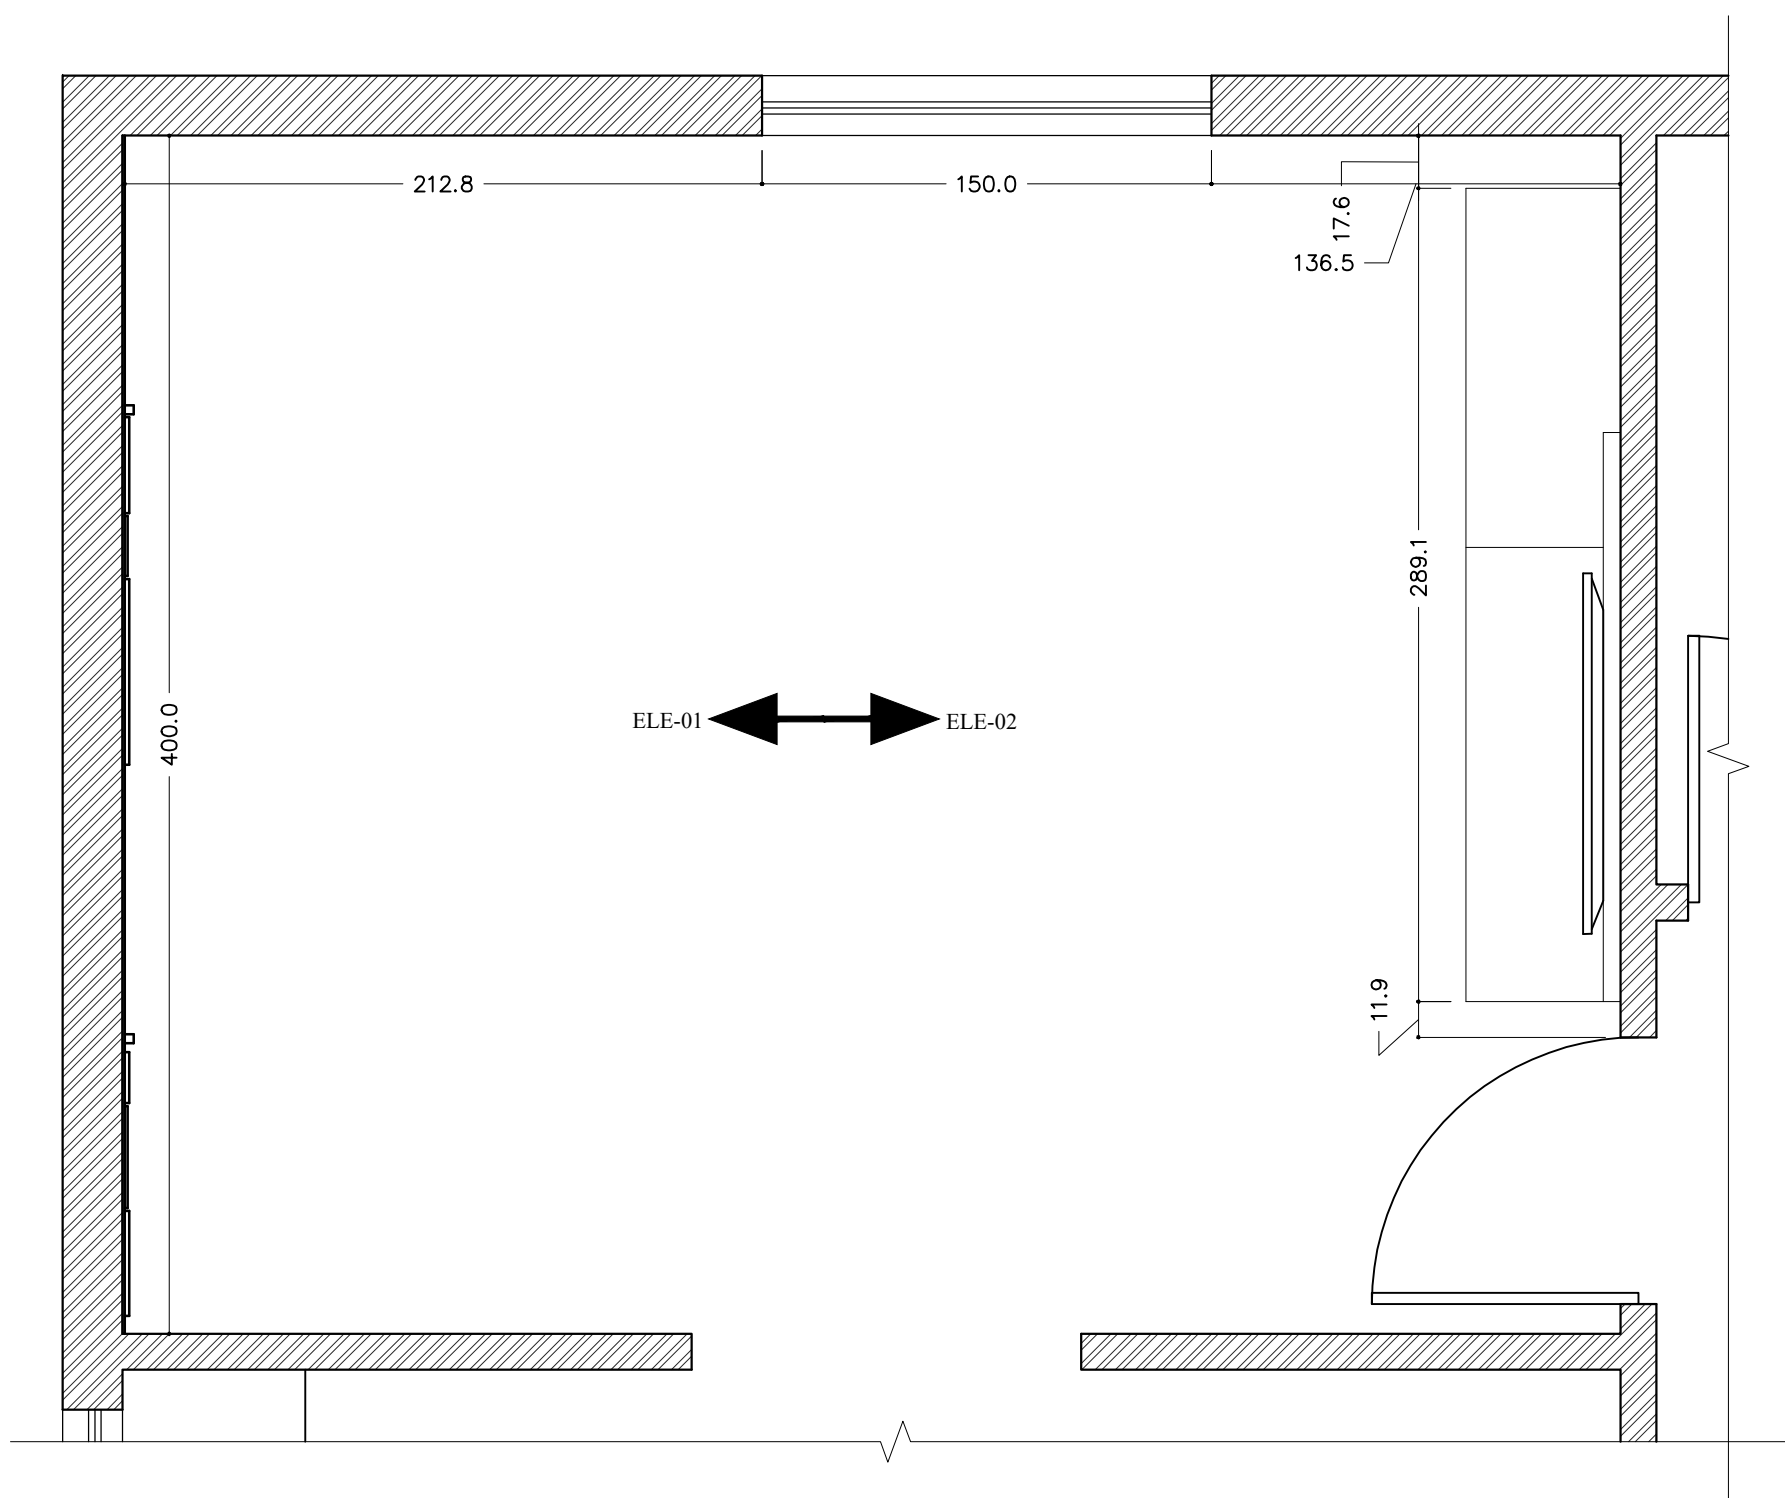



LAYOUT DIMENSION PLAN

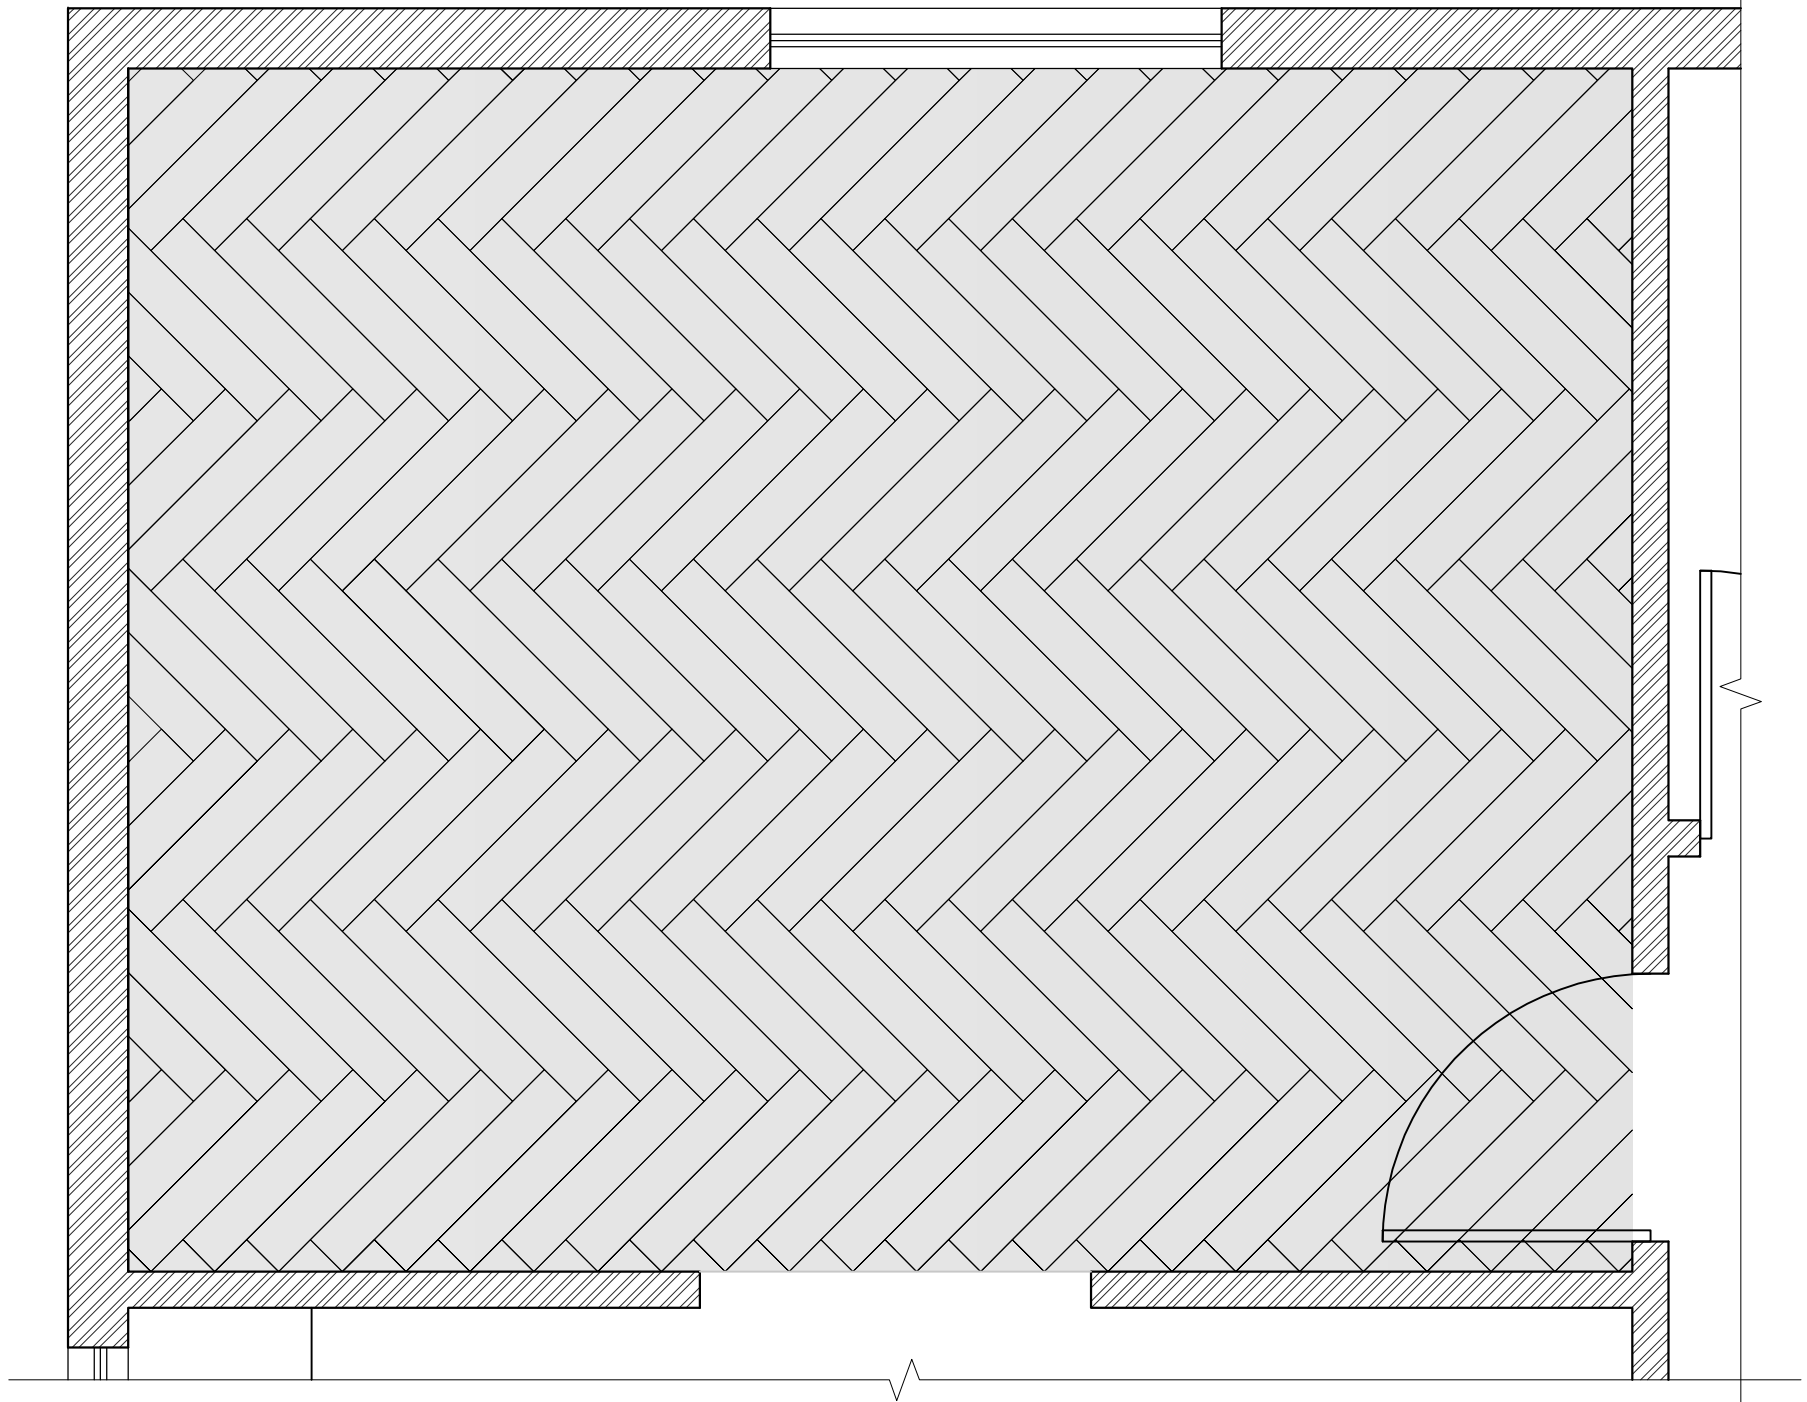


FLOORING LAYOUT PLAN


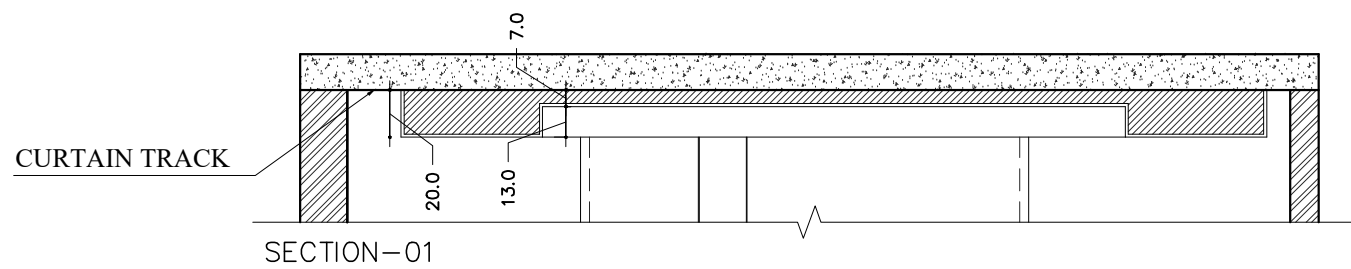
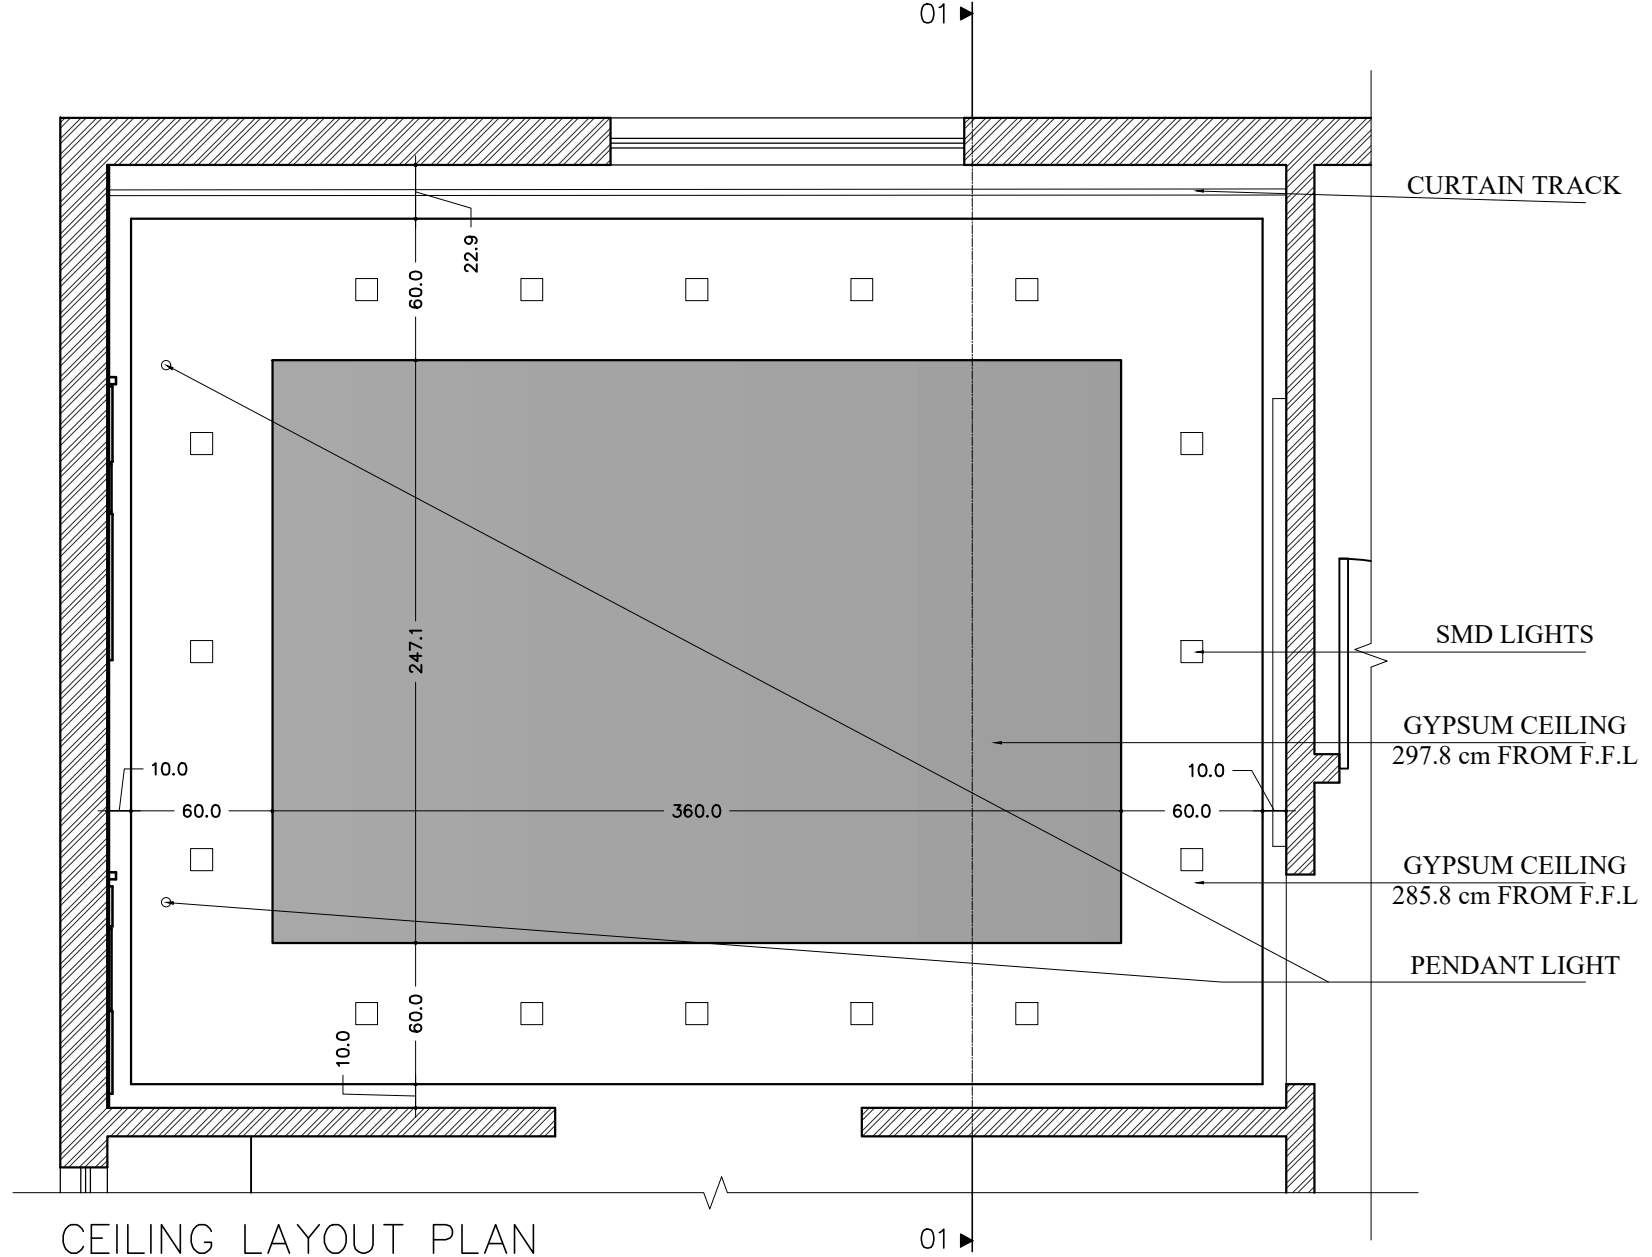


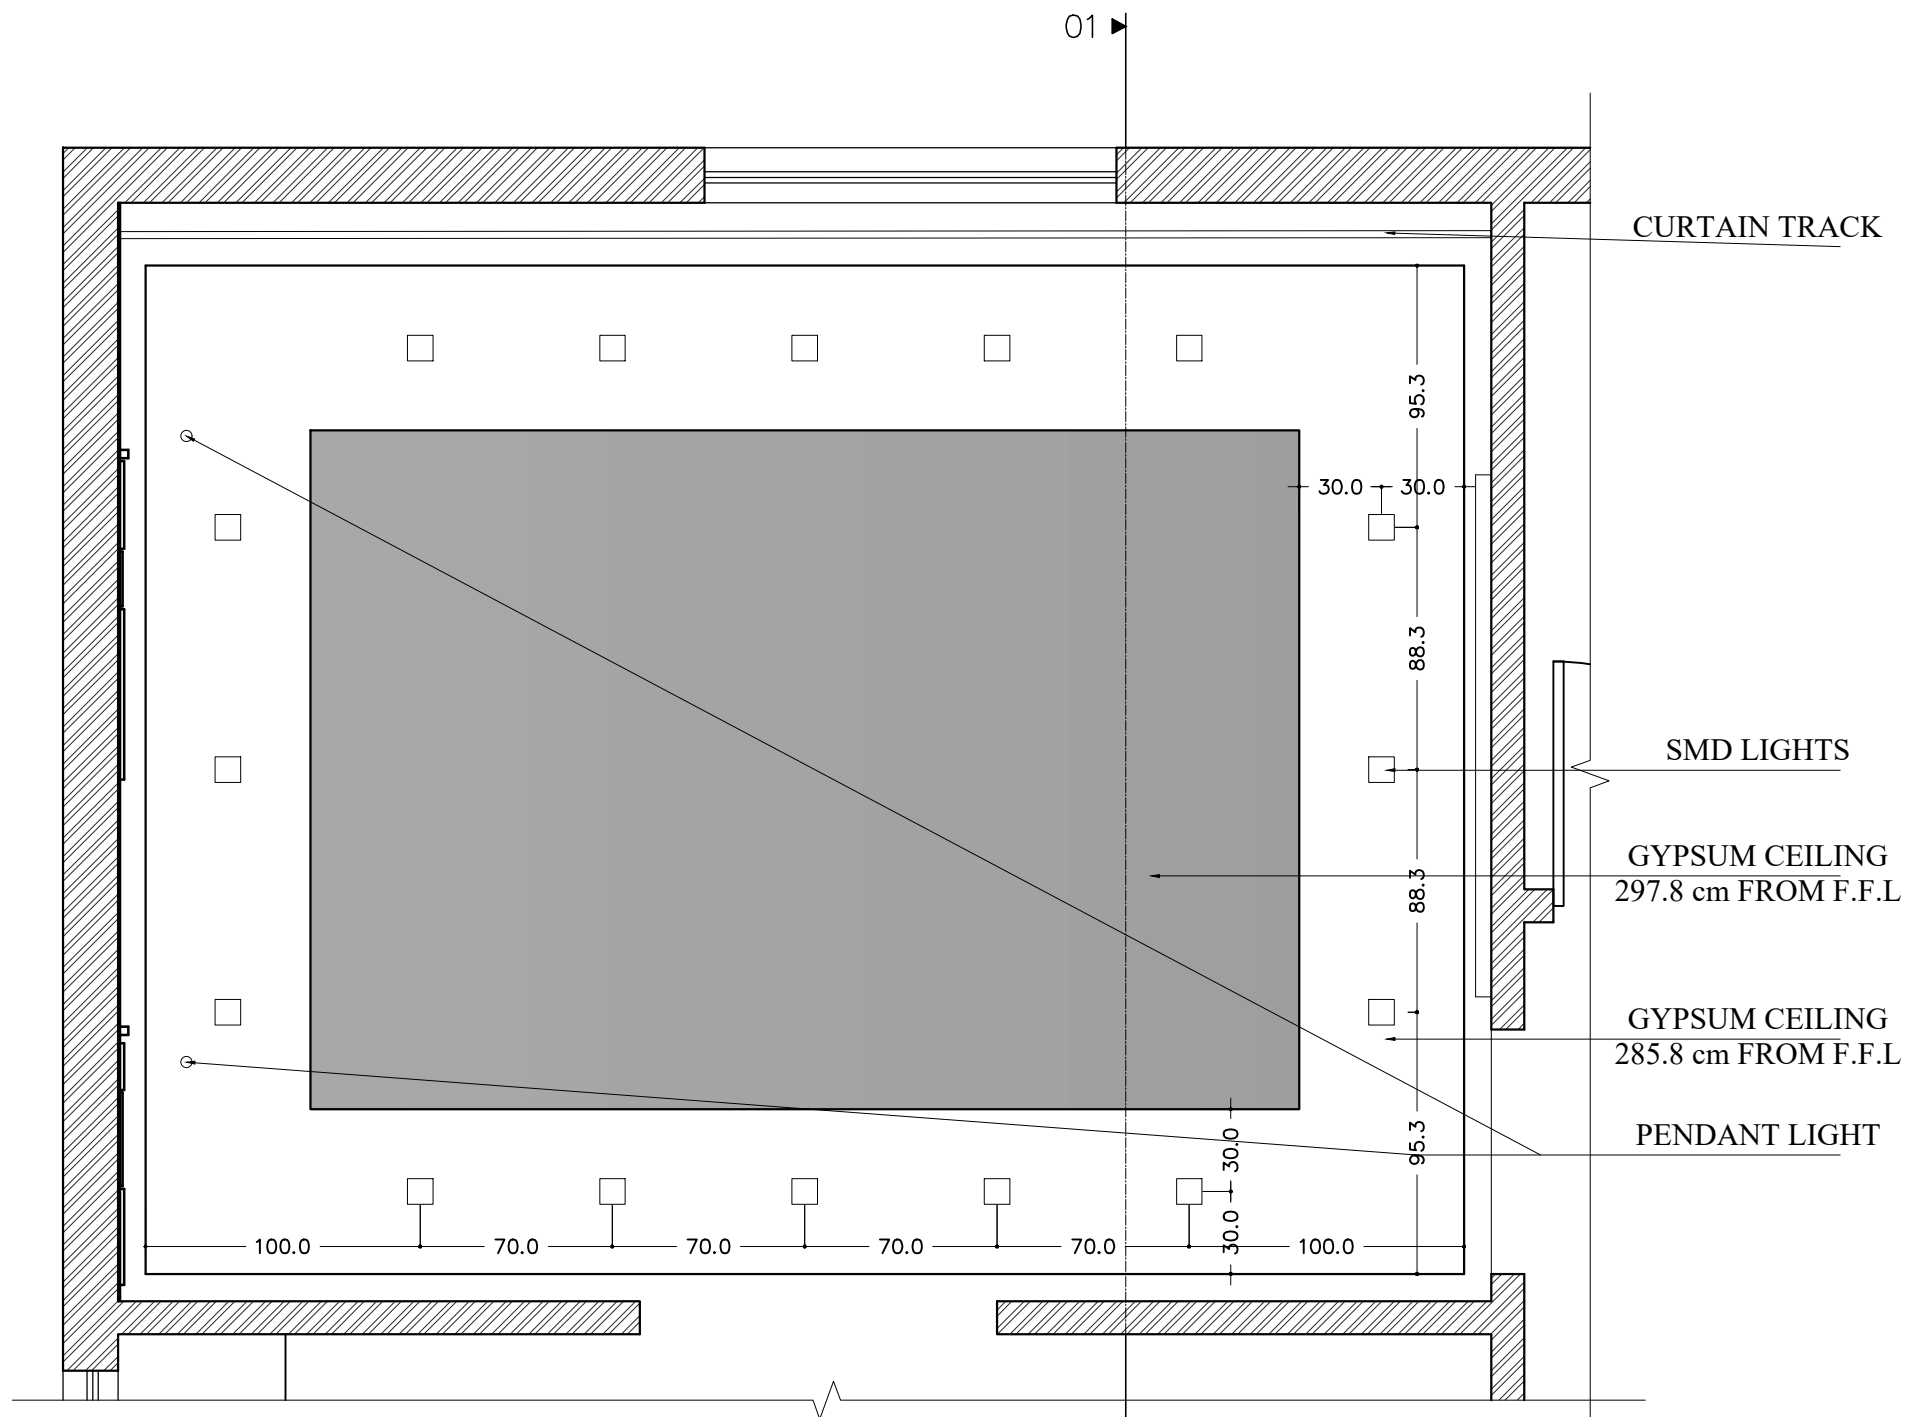

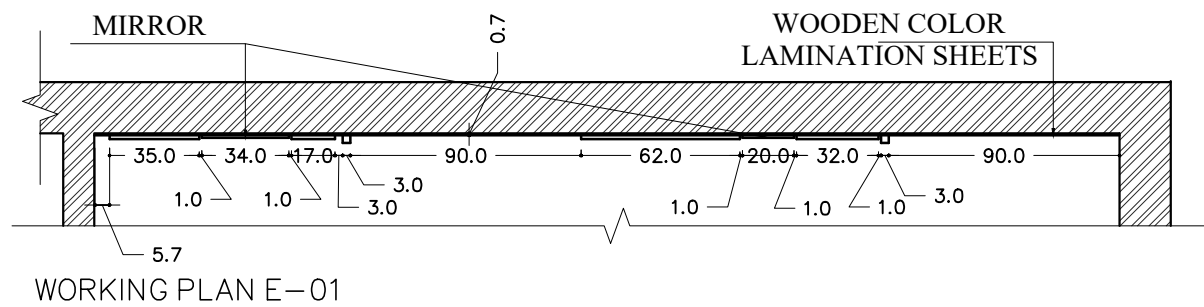


WORKING ELEVATION E-01

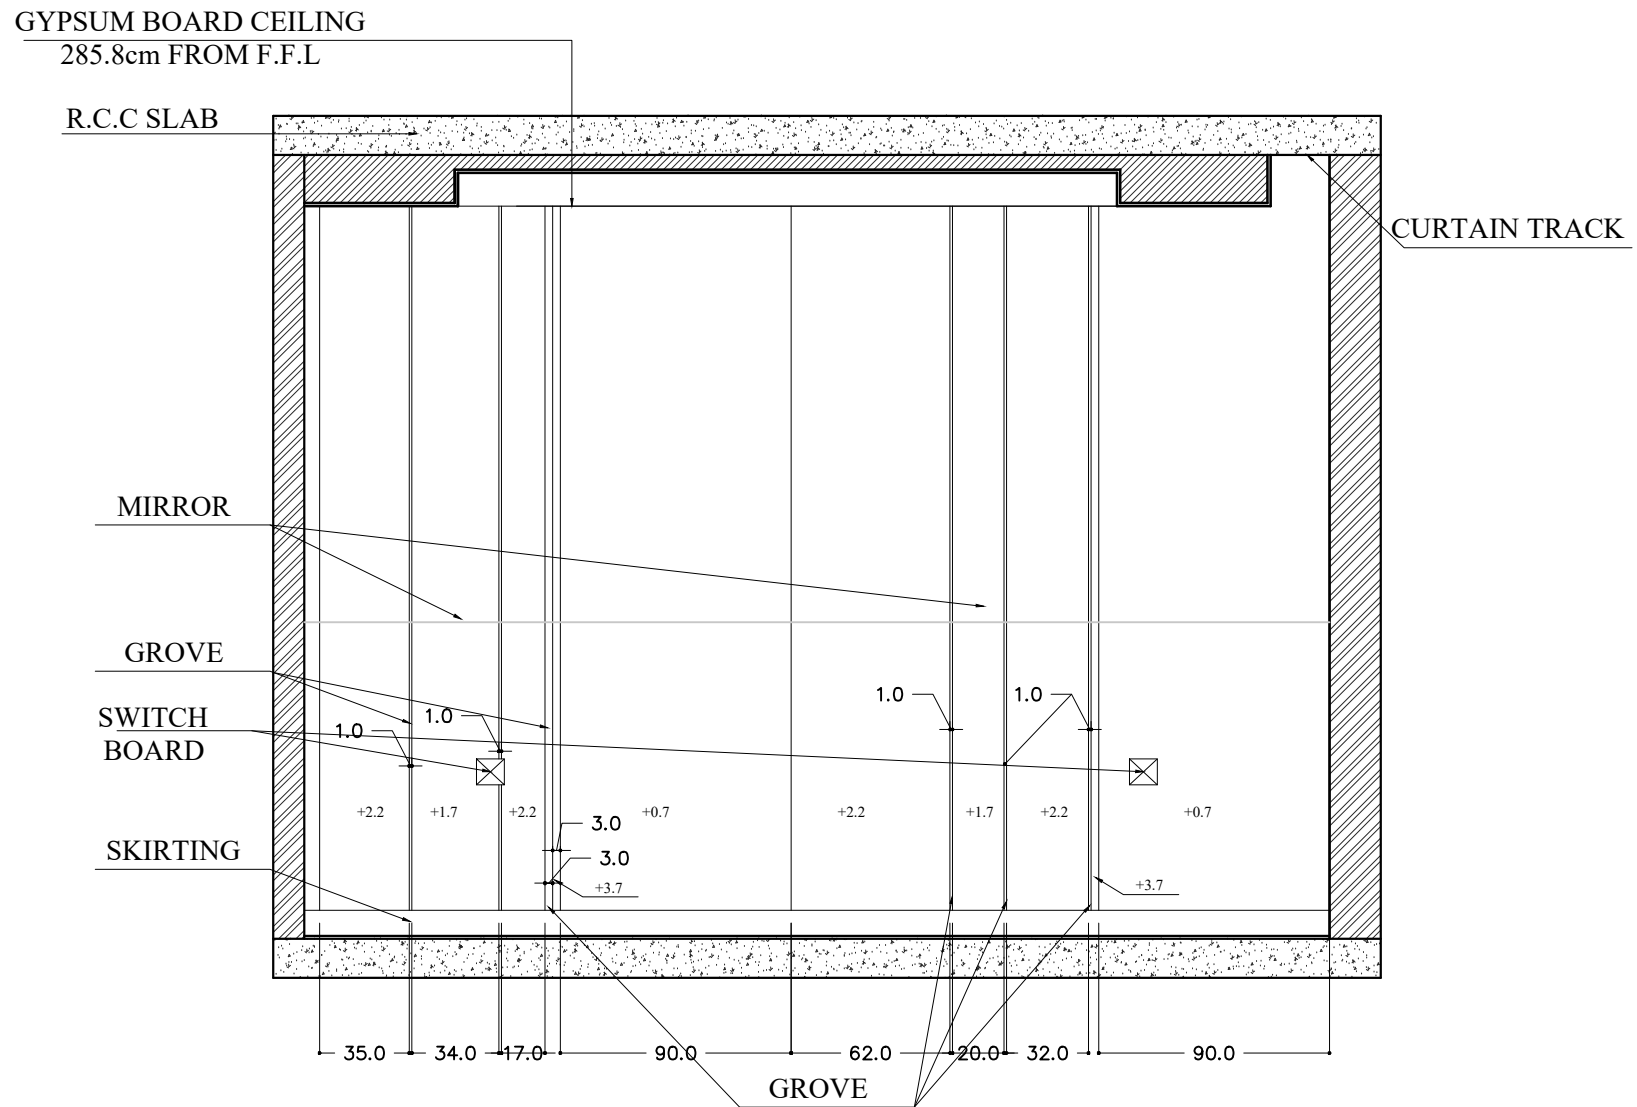

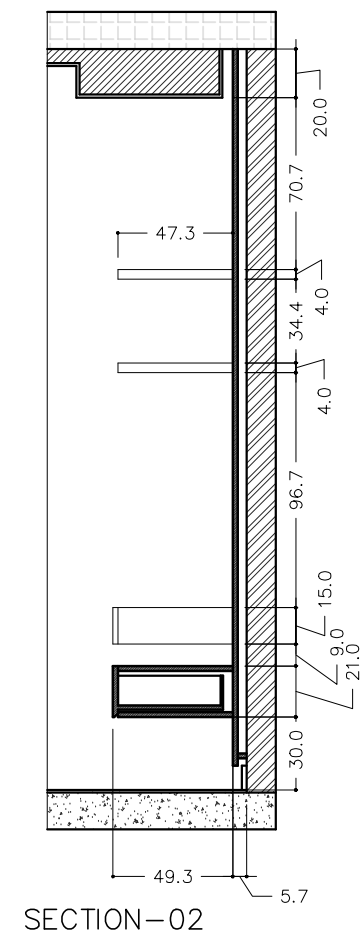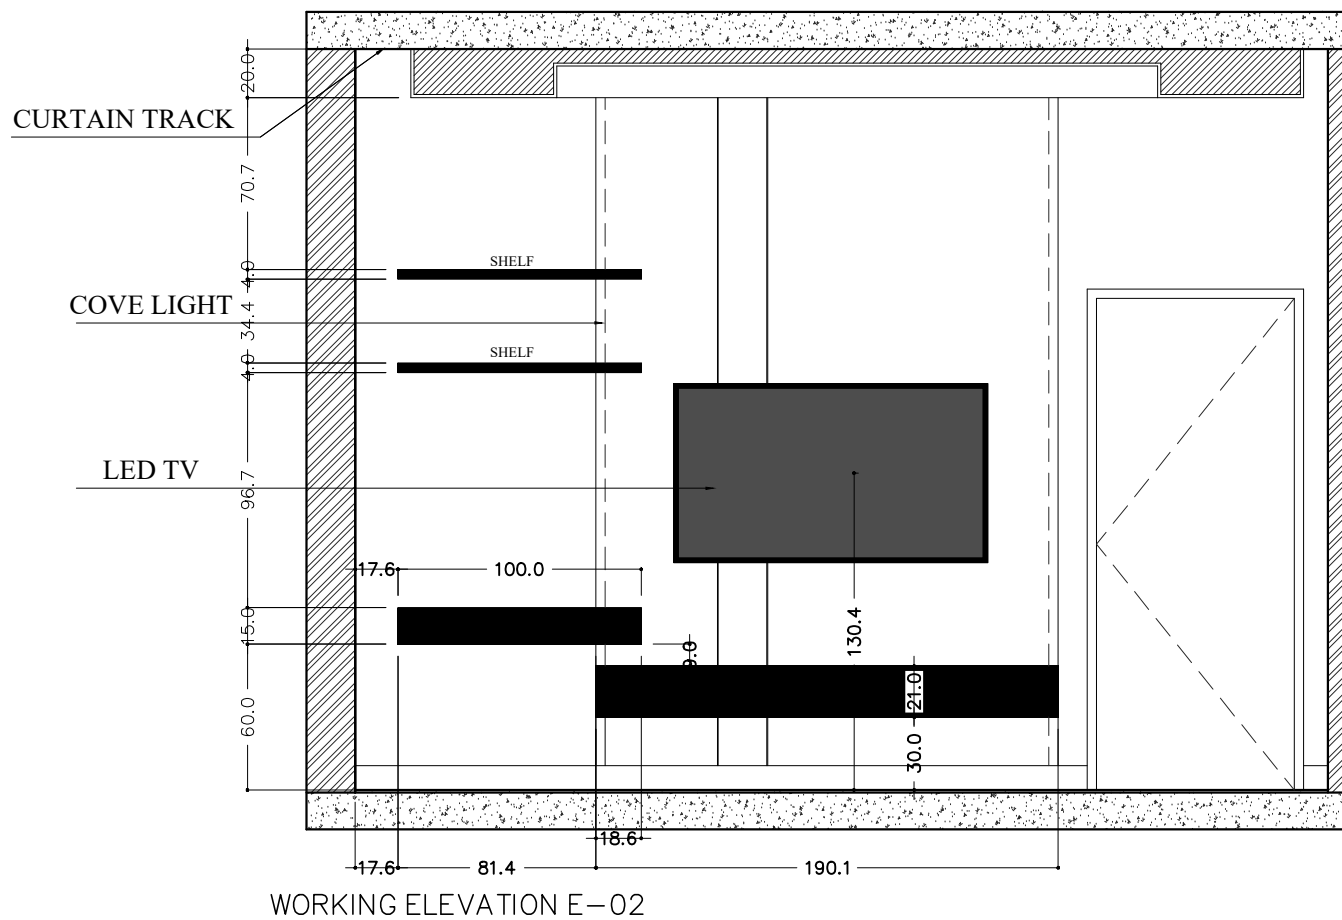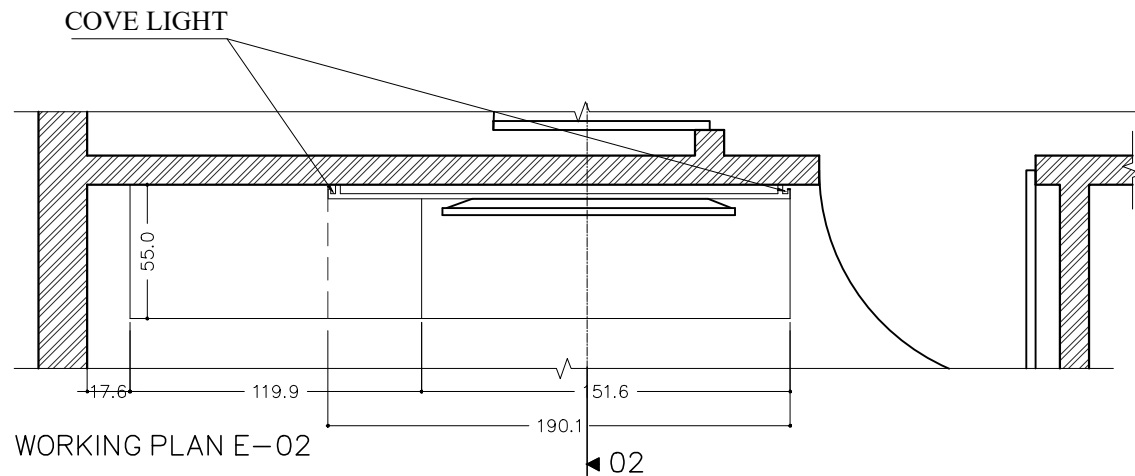







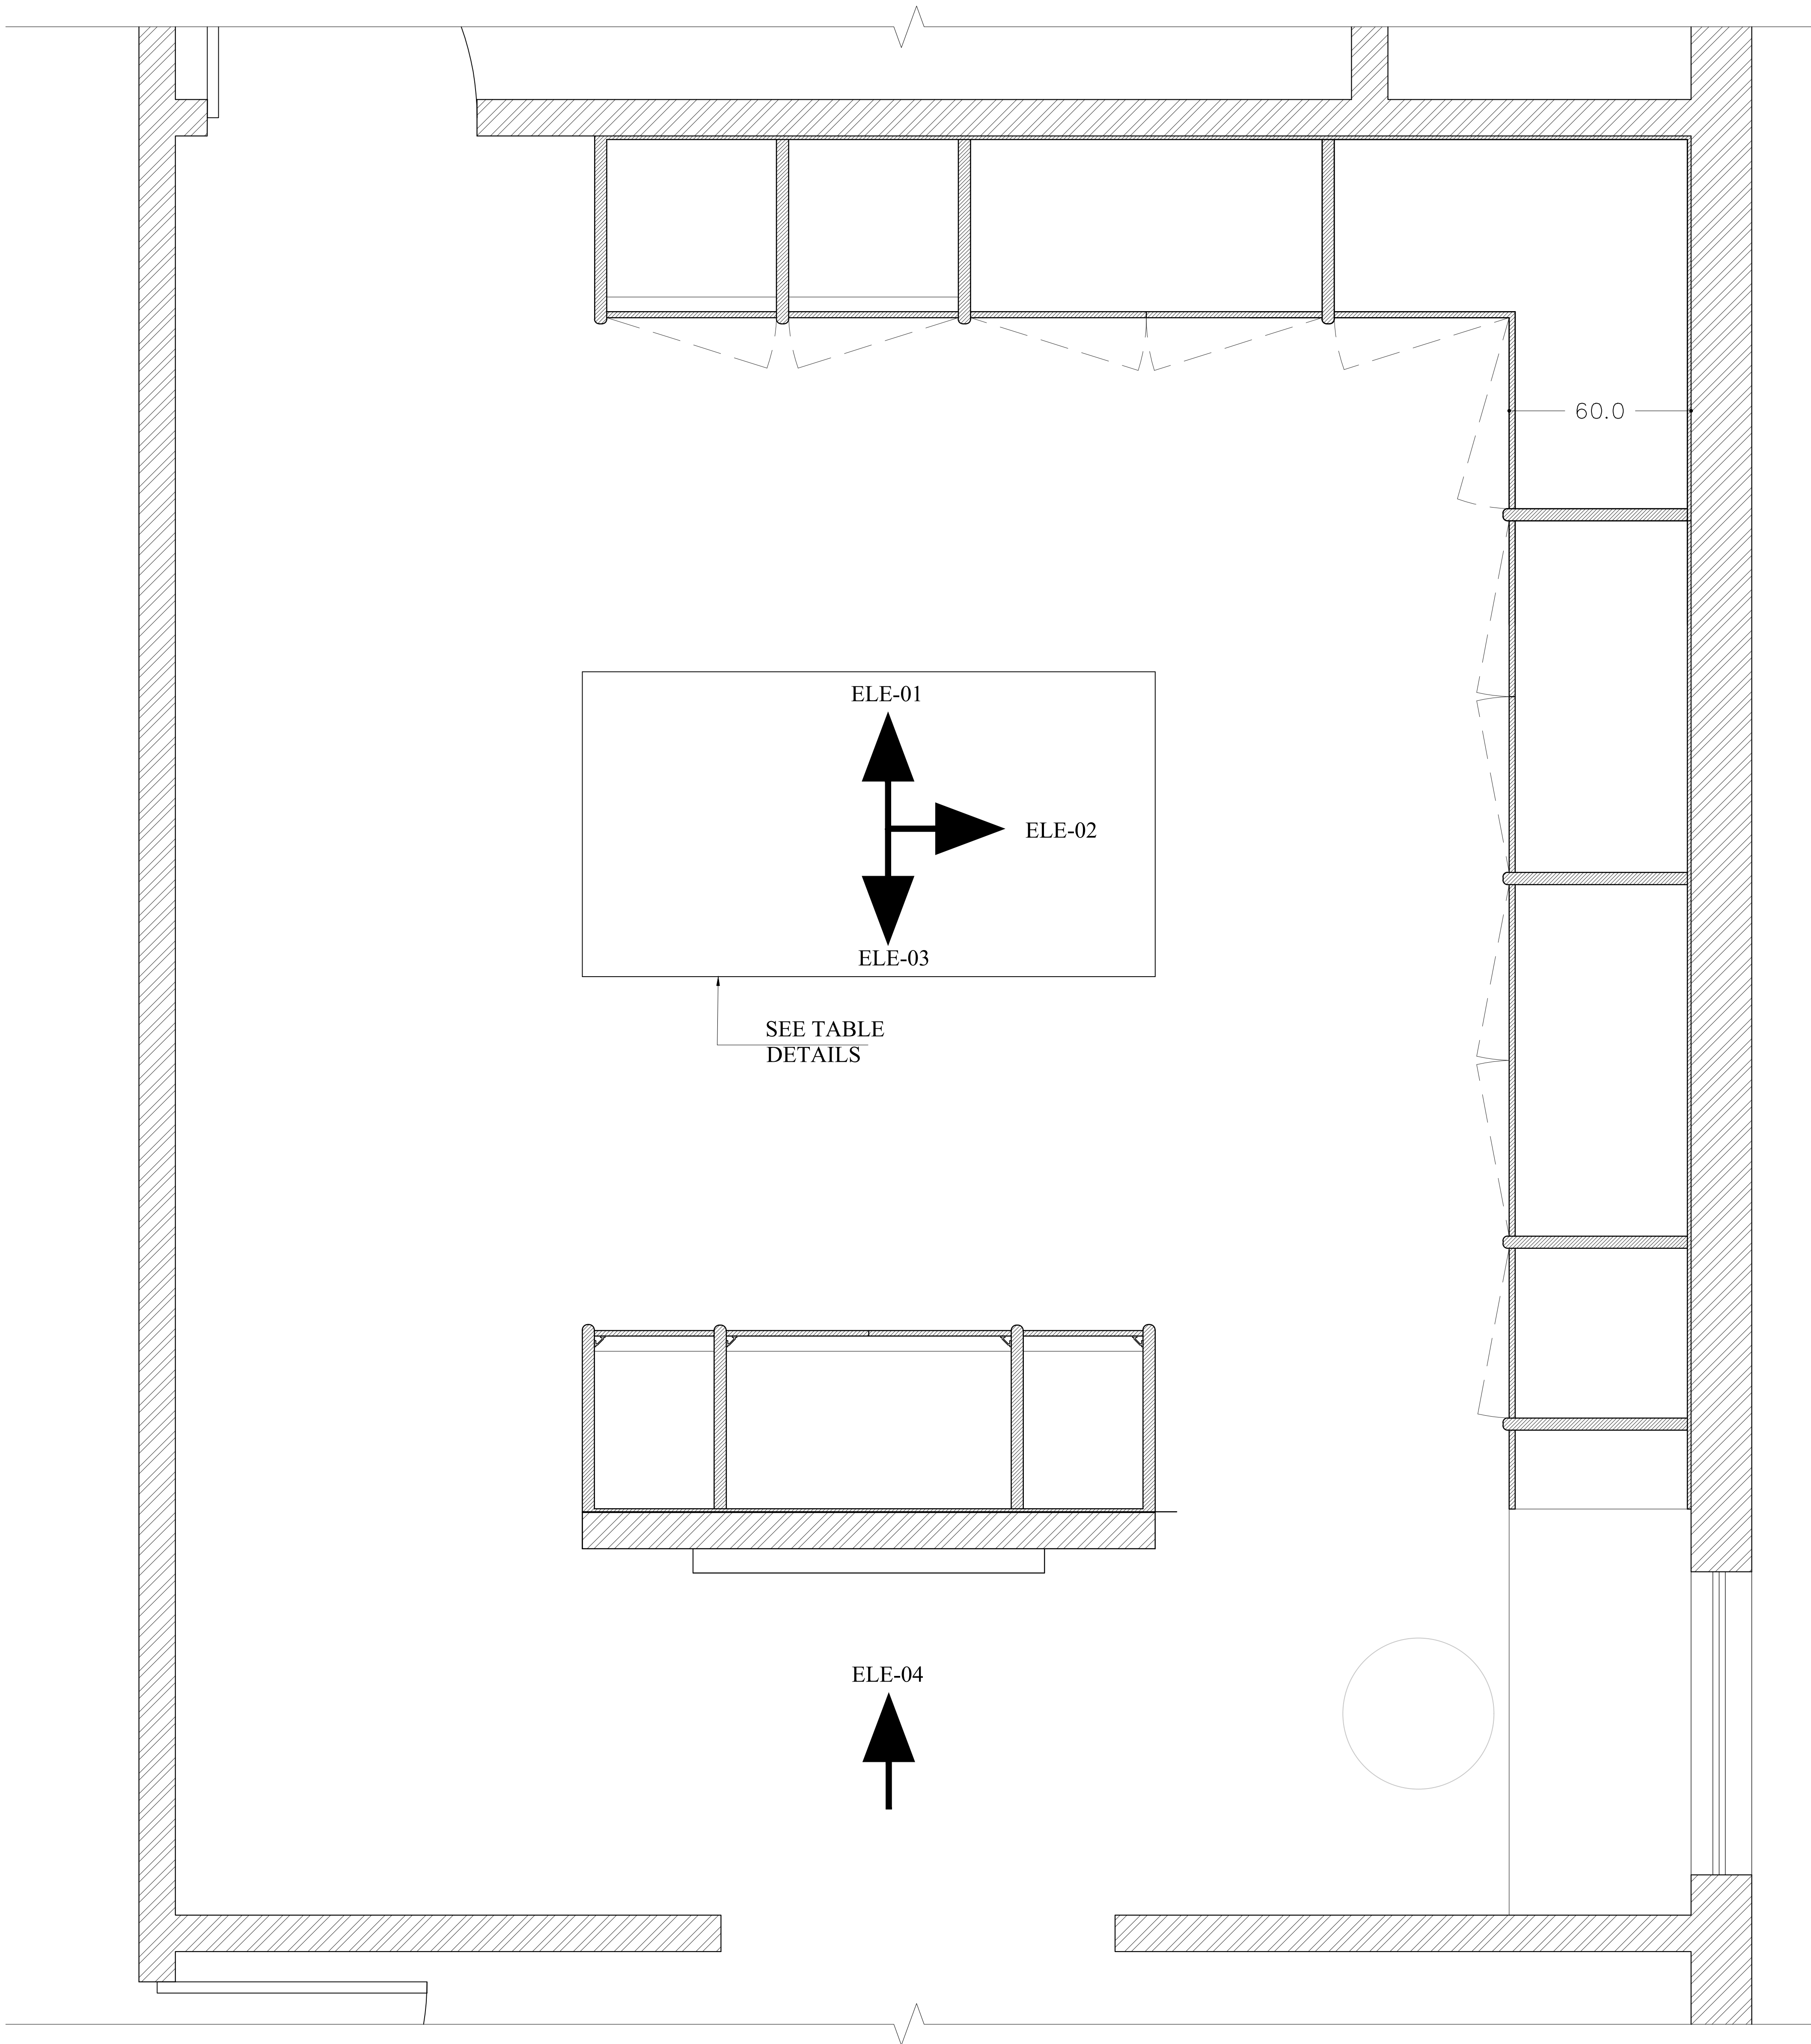


FI R NITI RE I ΔY OI IT DI ΔN

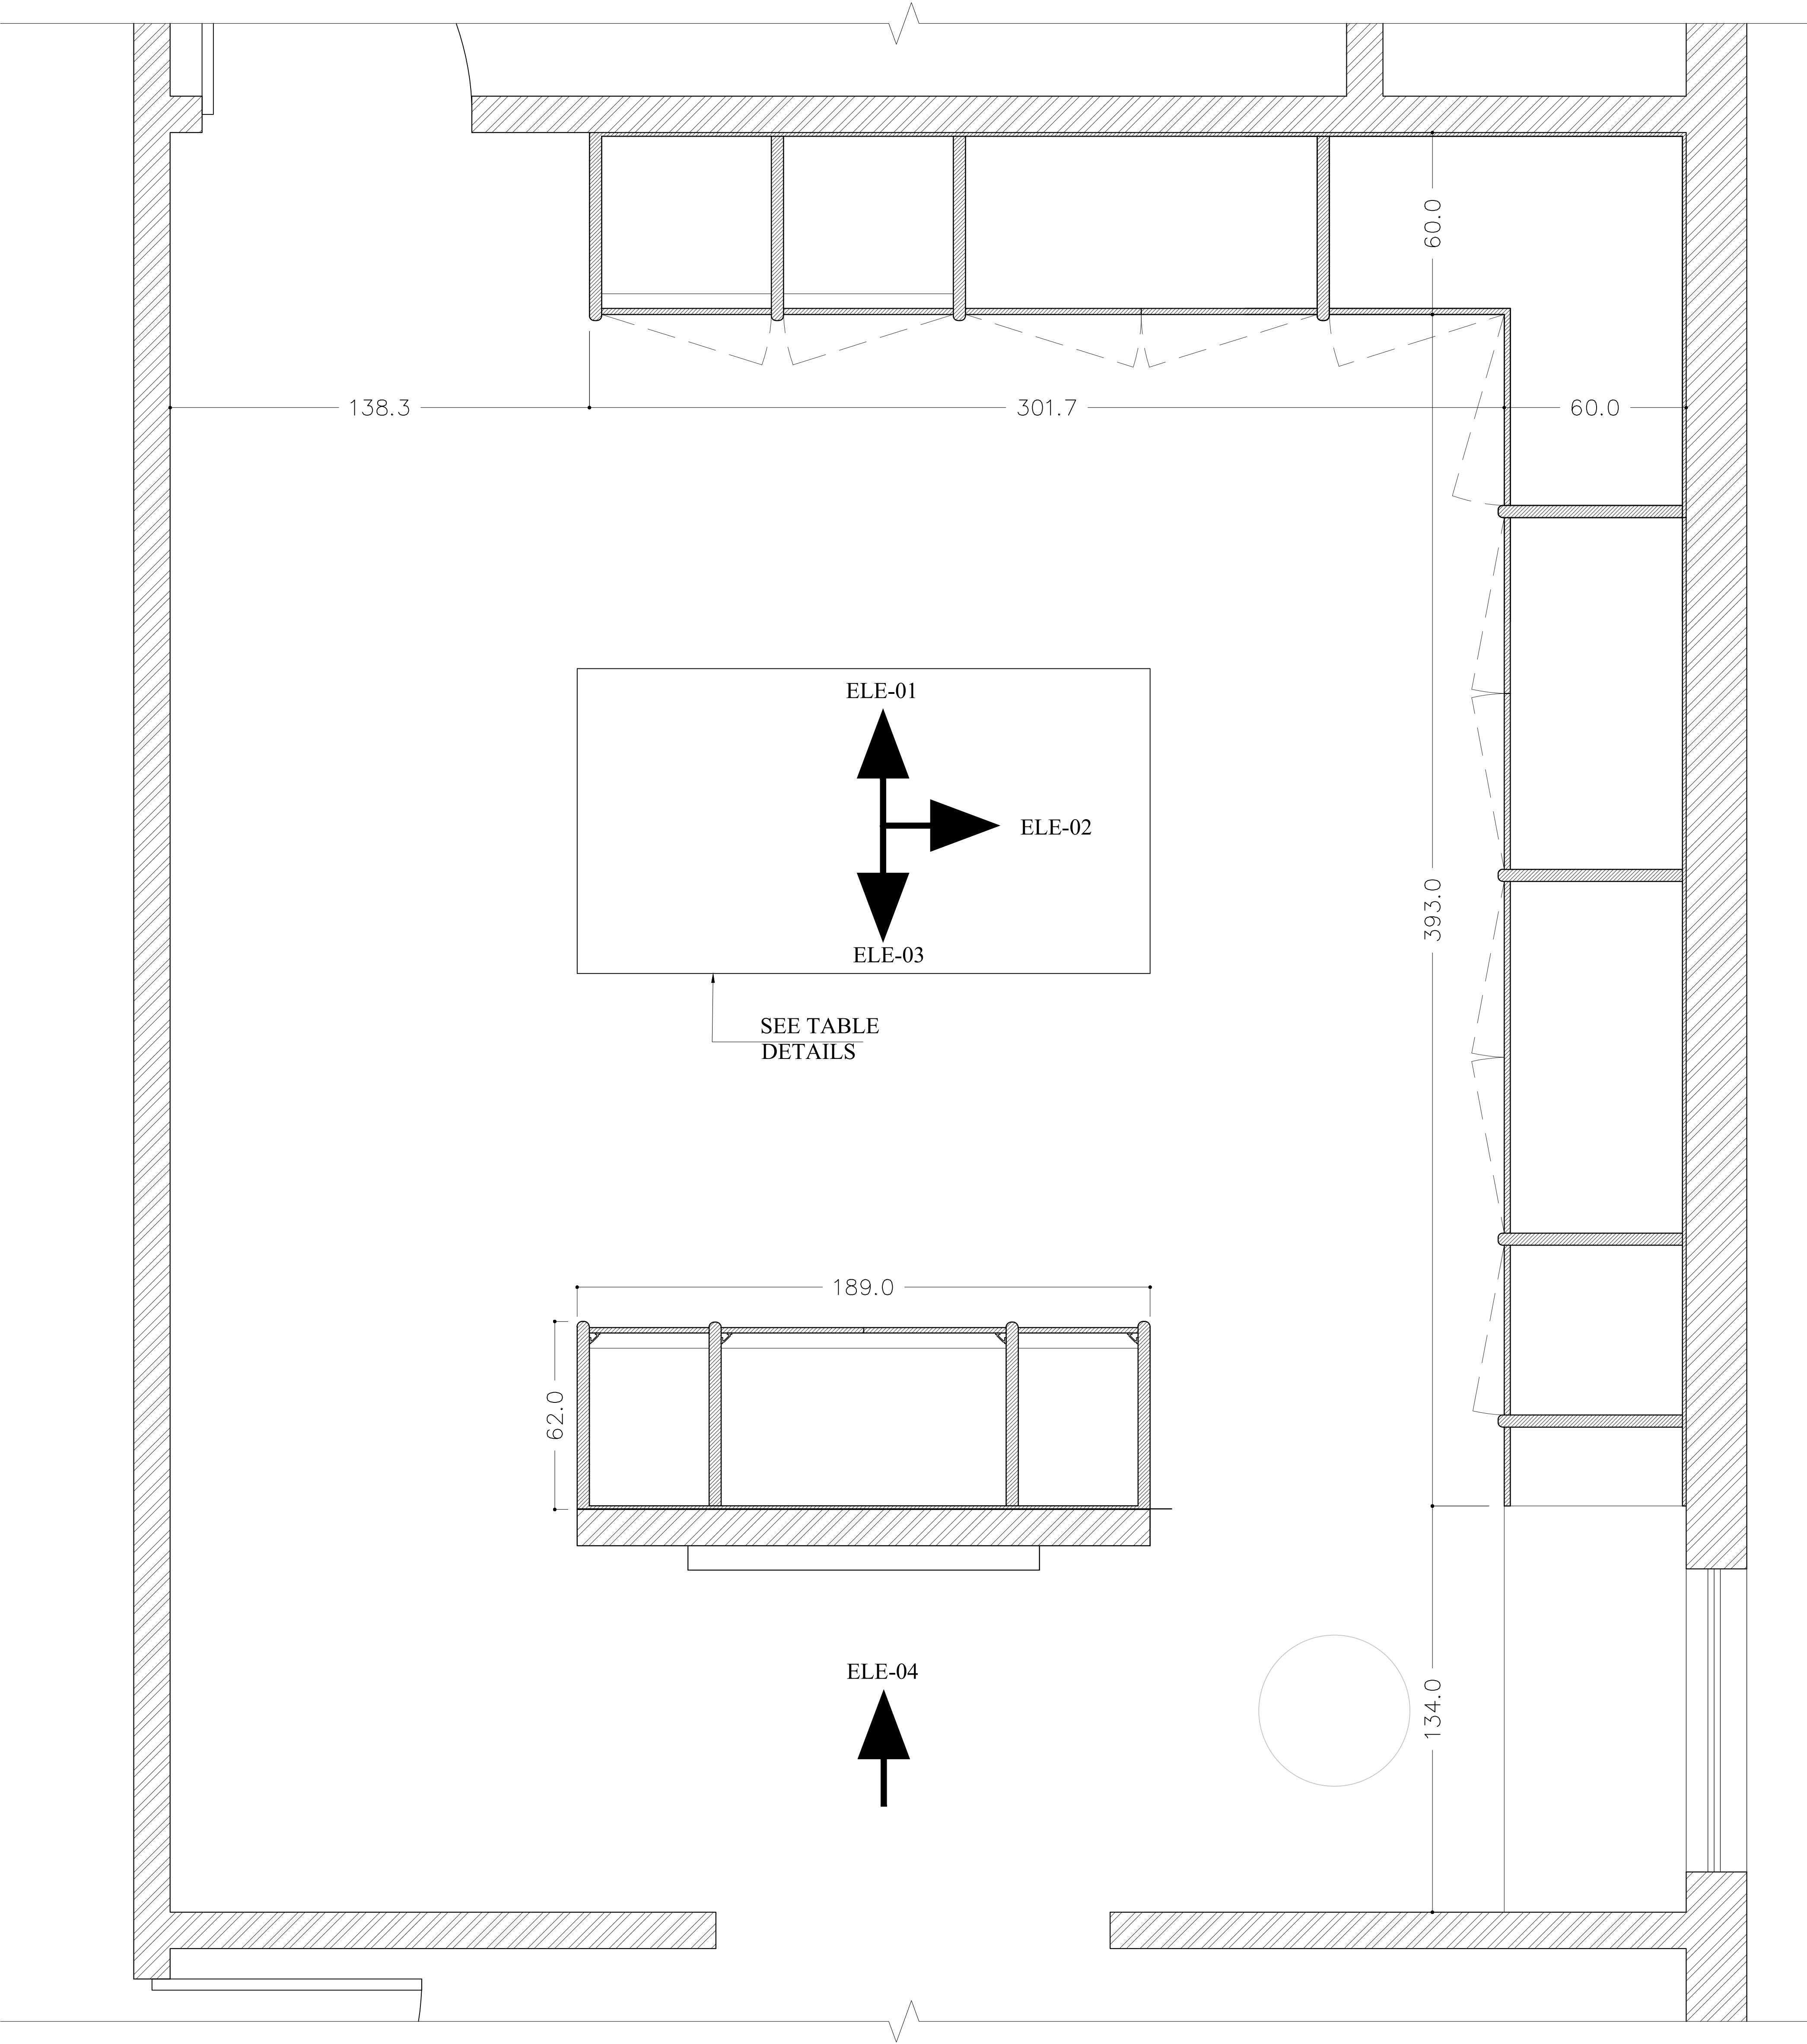


DIMENSION LAYOUT PLAN

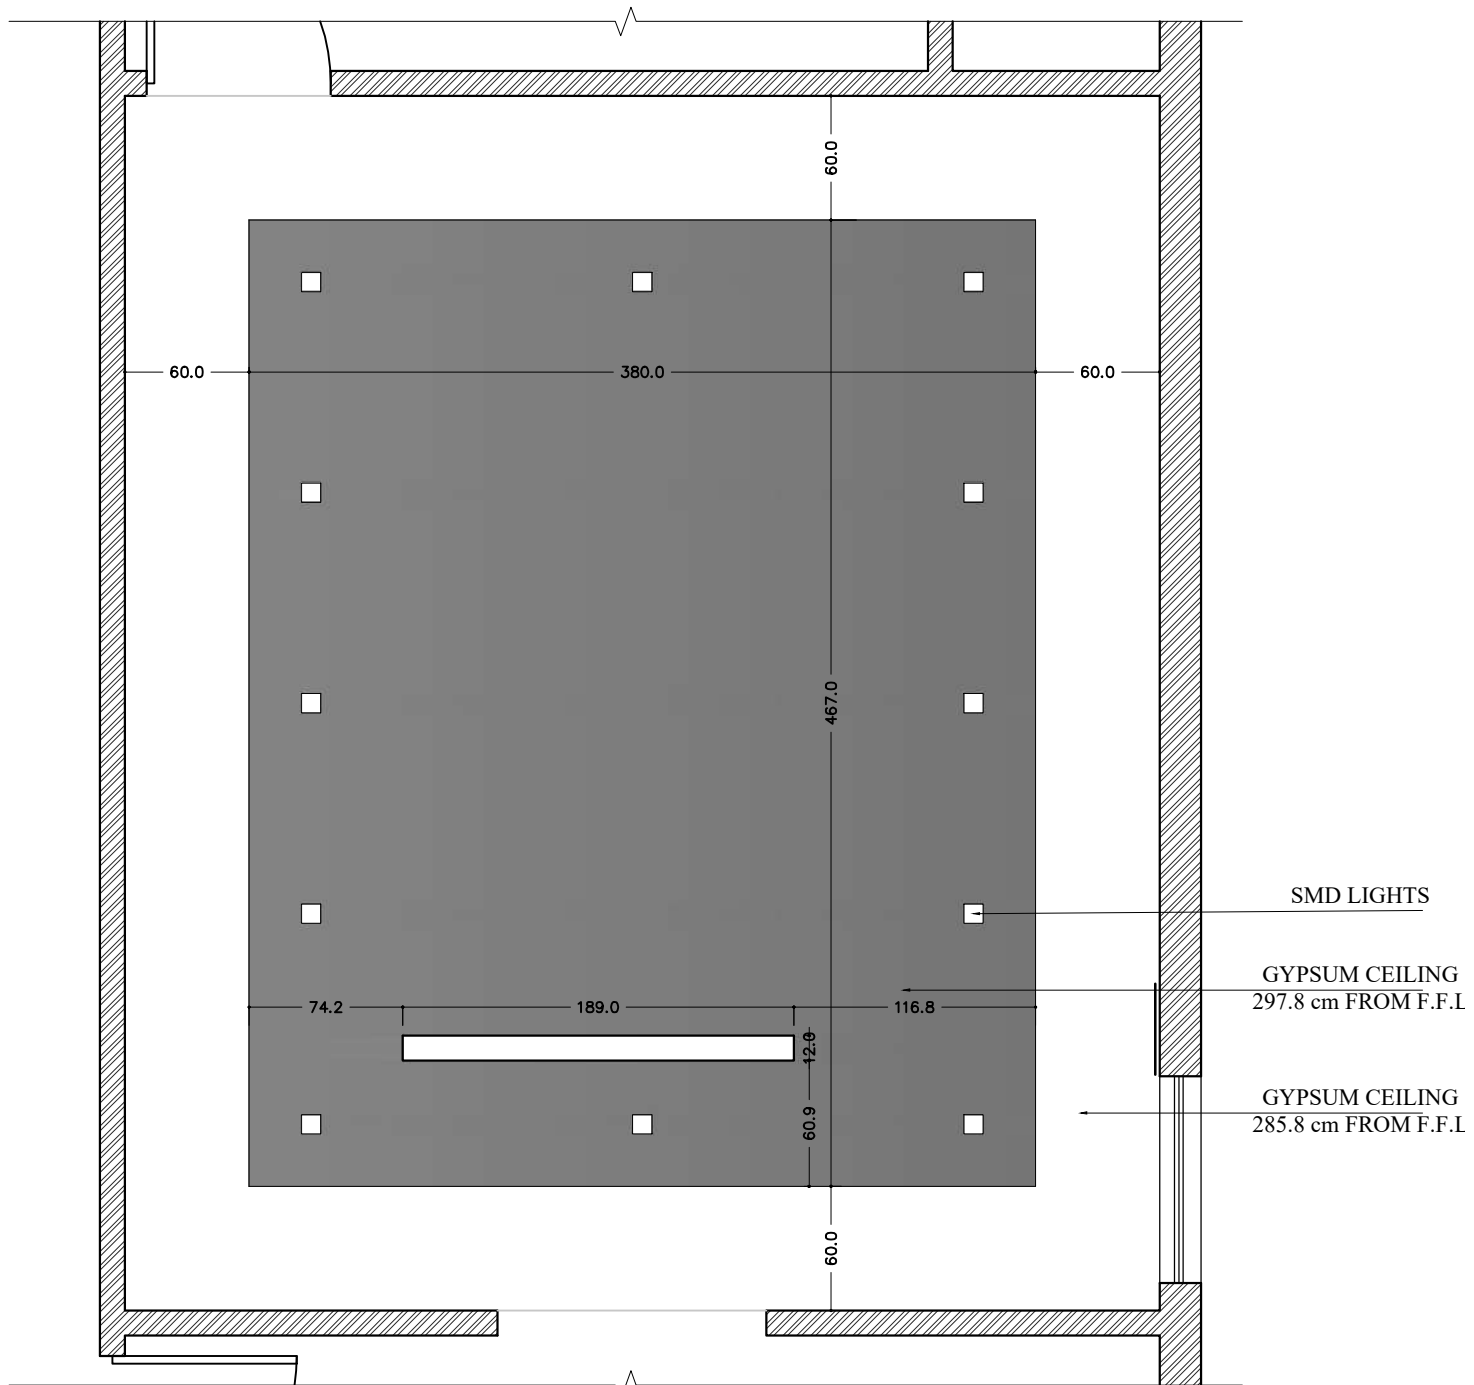


CEILING LAYOUT PLAN

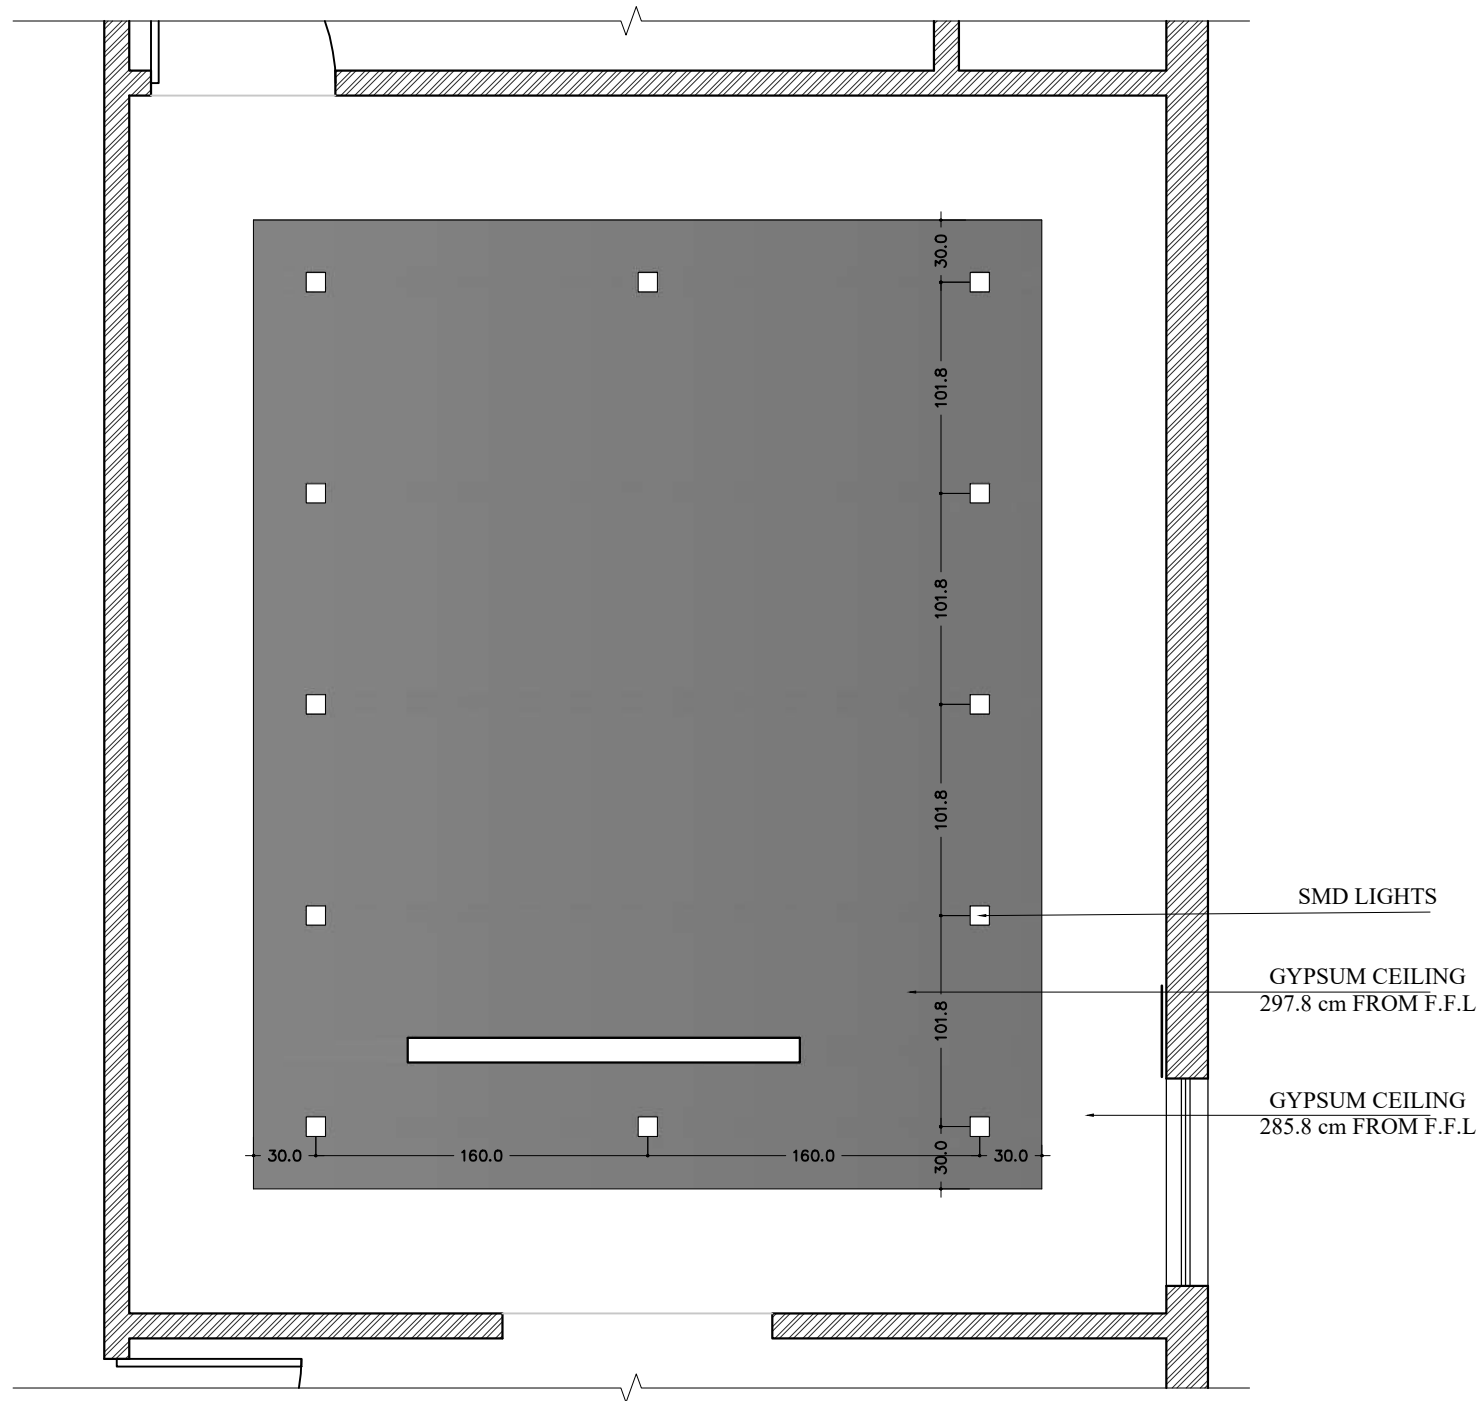

CEILING LIGHT POINT WORKING

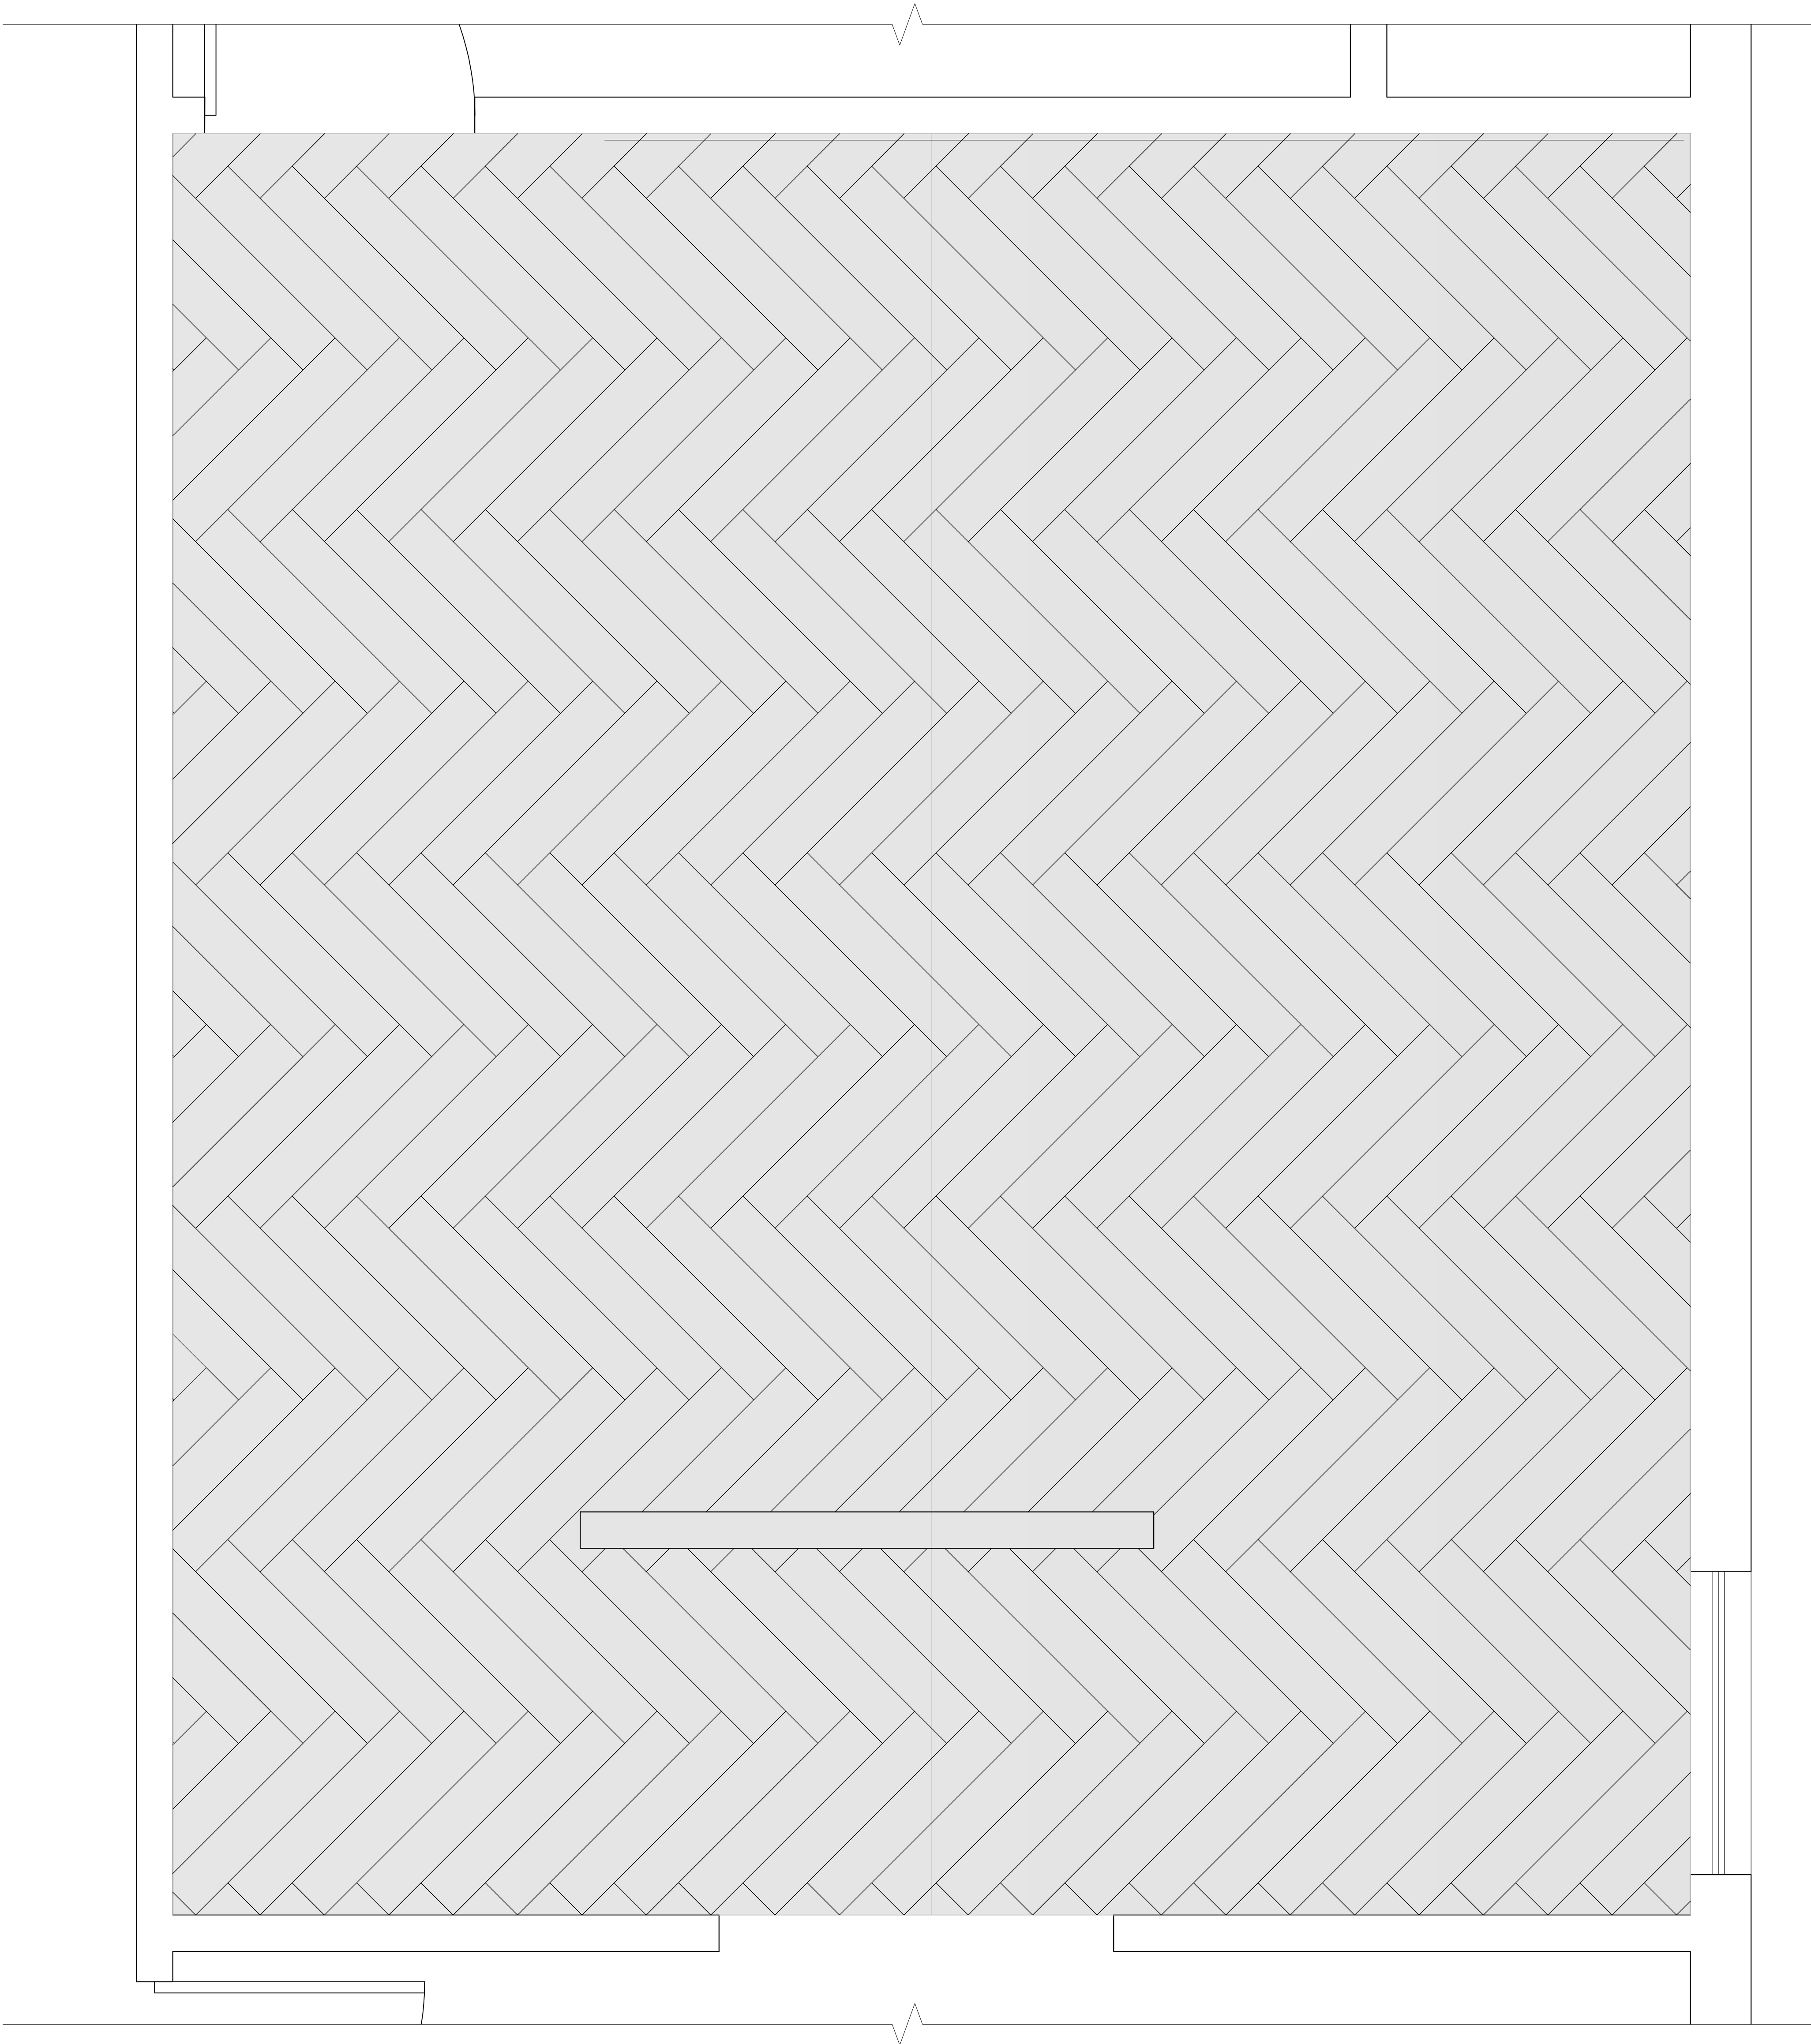

FLOORING LAYOUT PLAN

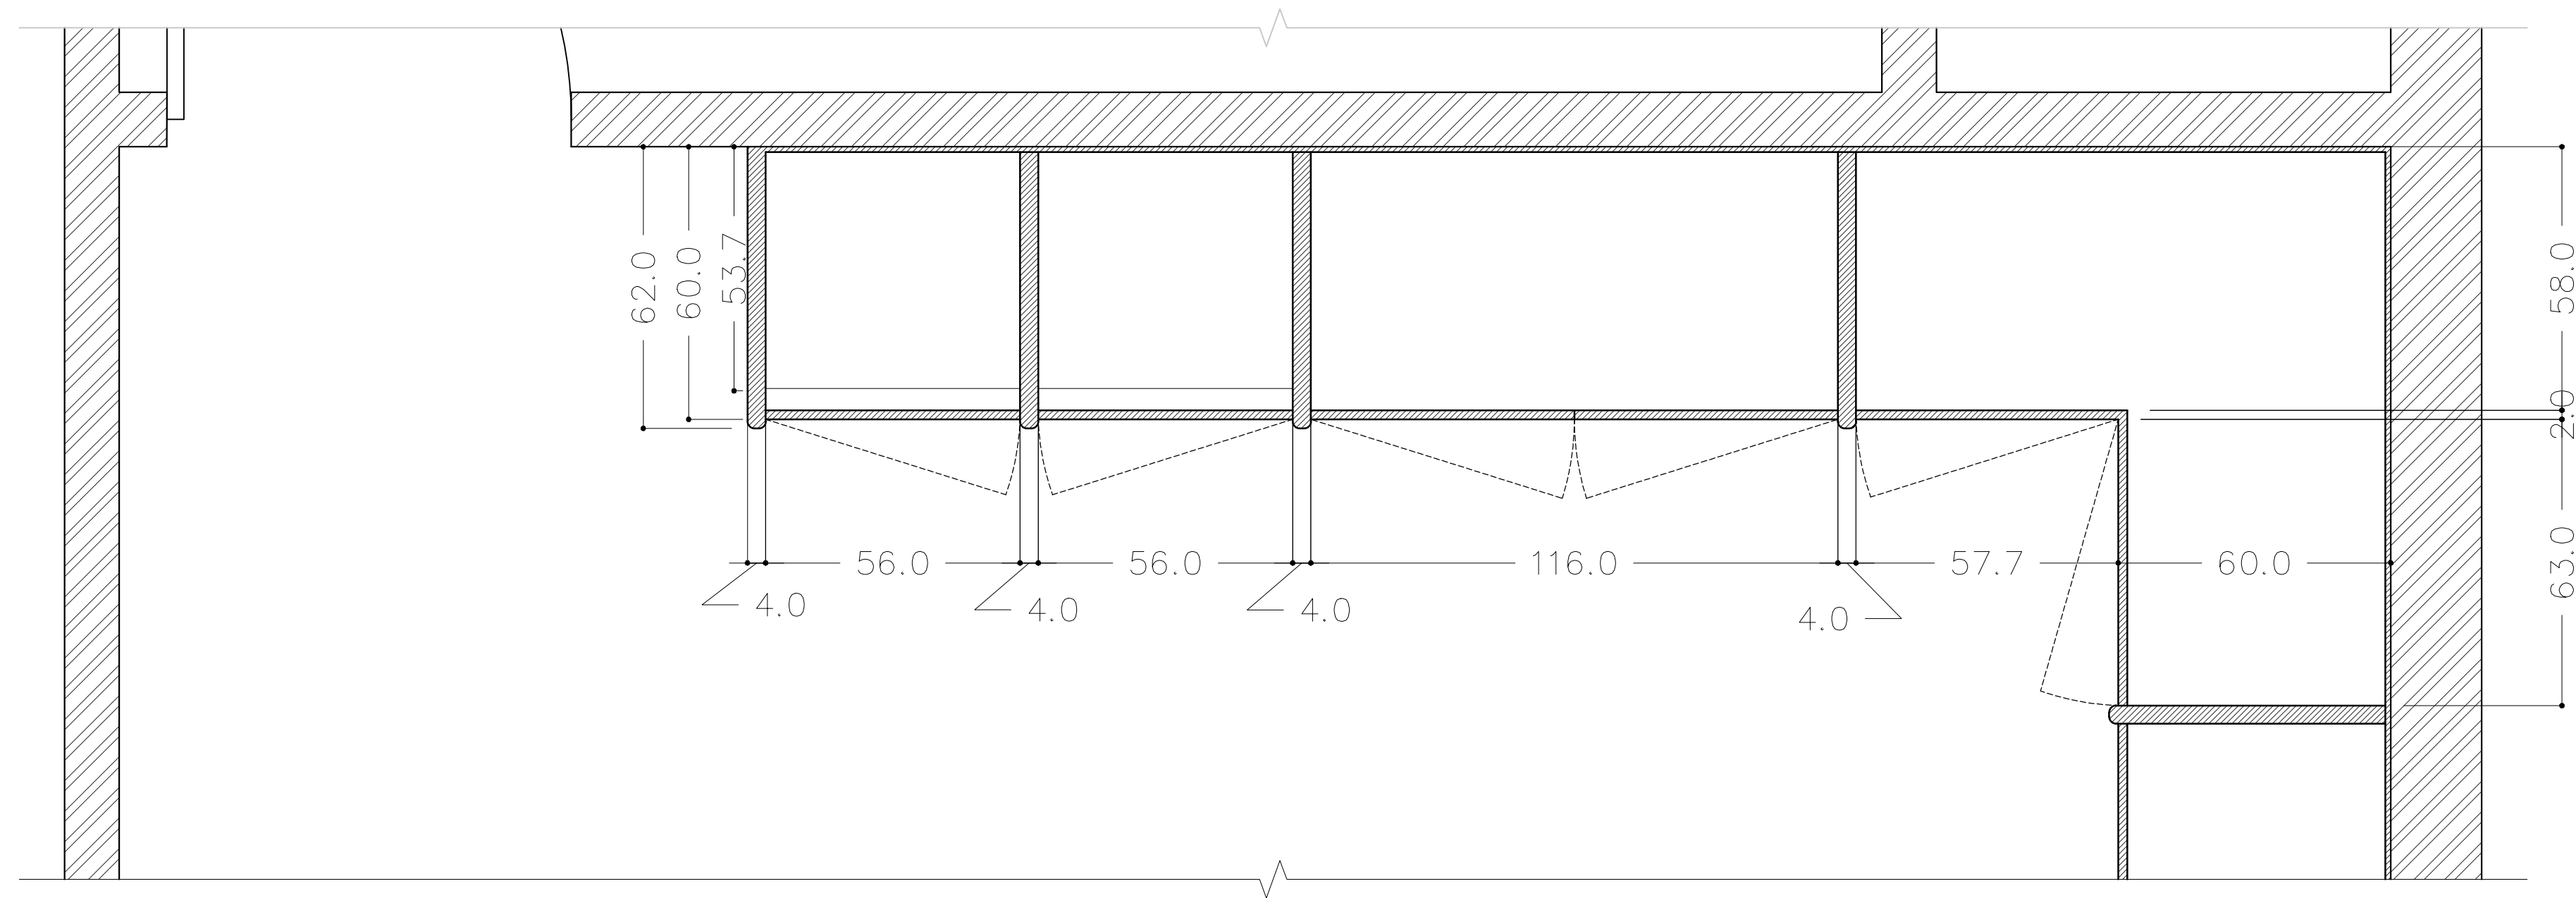

WORKING PLAN E-01


GYPSUM BOARD CEILING
297.8cm FROM F.F.L

R.C.C SLAB

2CM MDF SHEET

HANGER ROD

SKIRTING

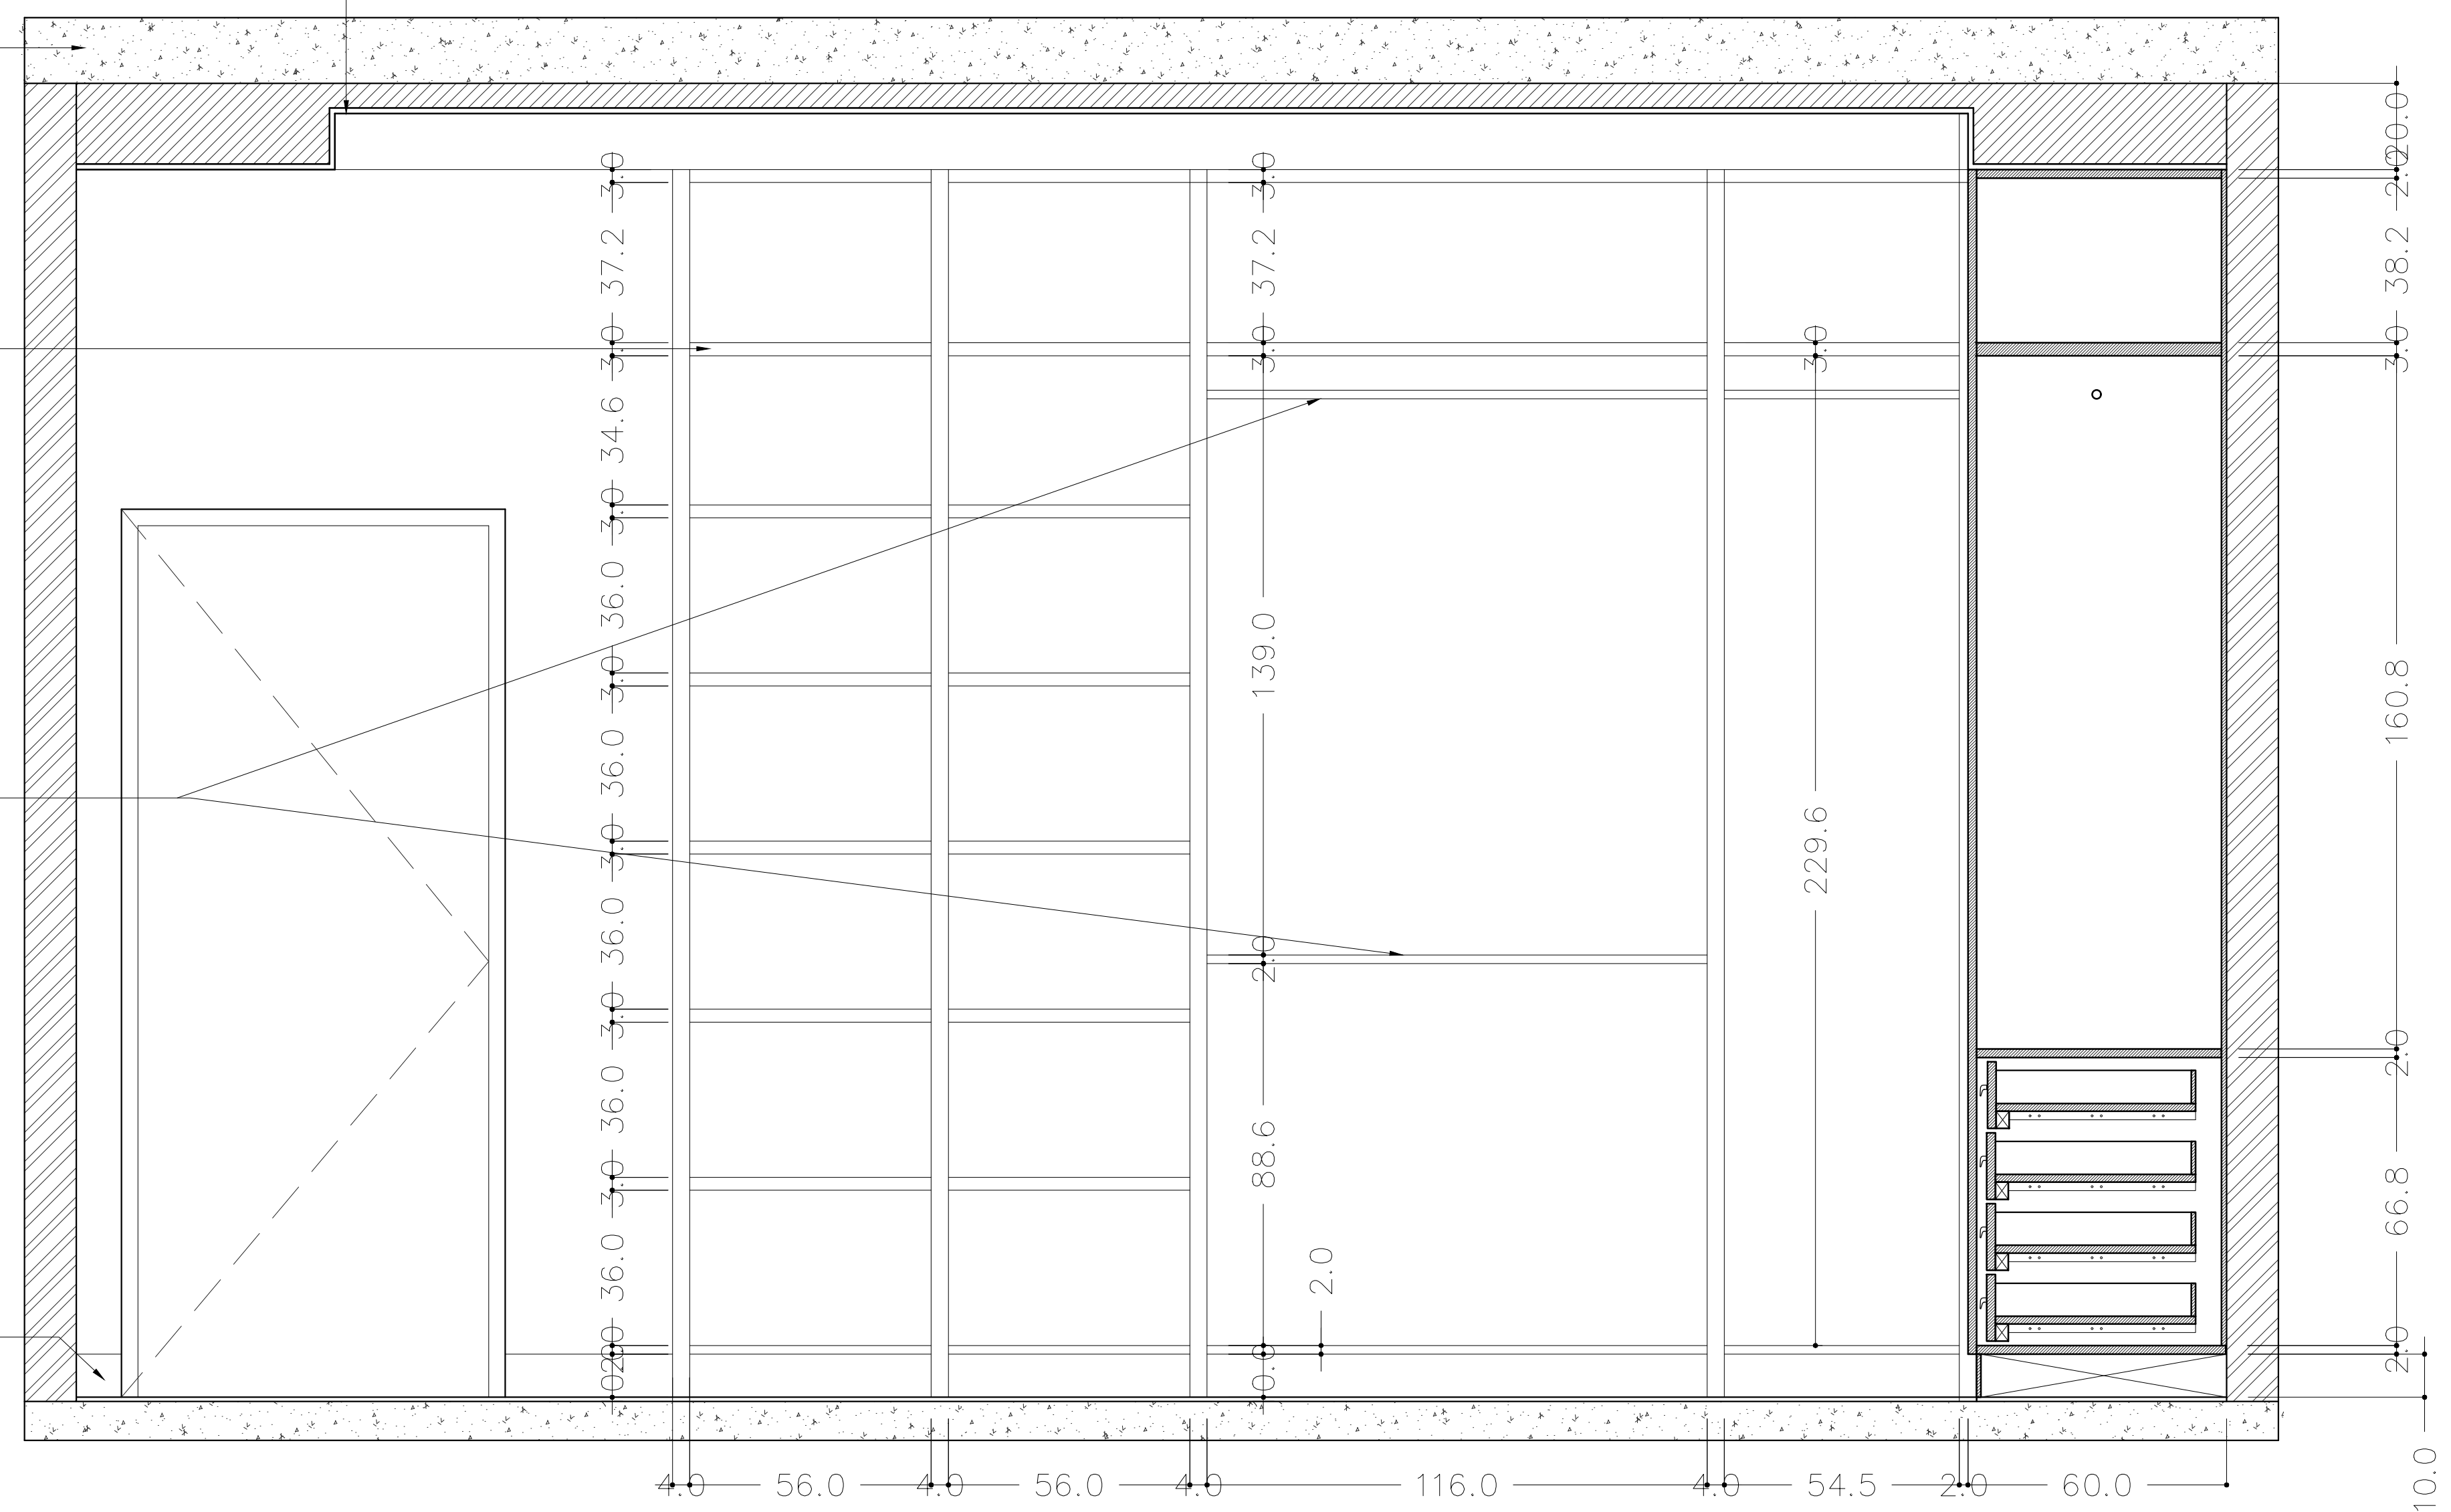

INNER PARTITION
WORKING E-01

GYPSUM BOARD CEILING


297.8cm FROM F.F.L

R.C.C SLAB

2CM MDF SHEET

HANGER ROD


SKIRTING

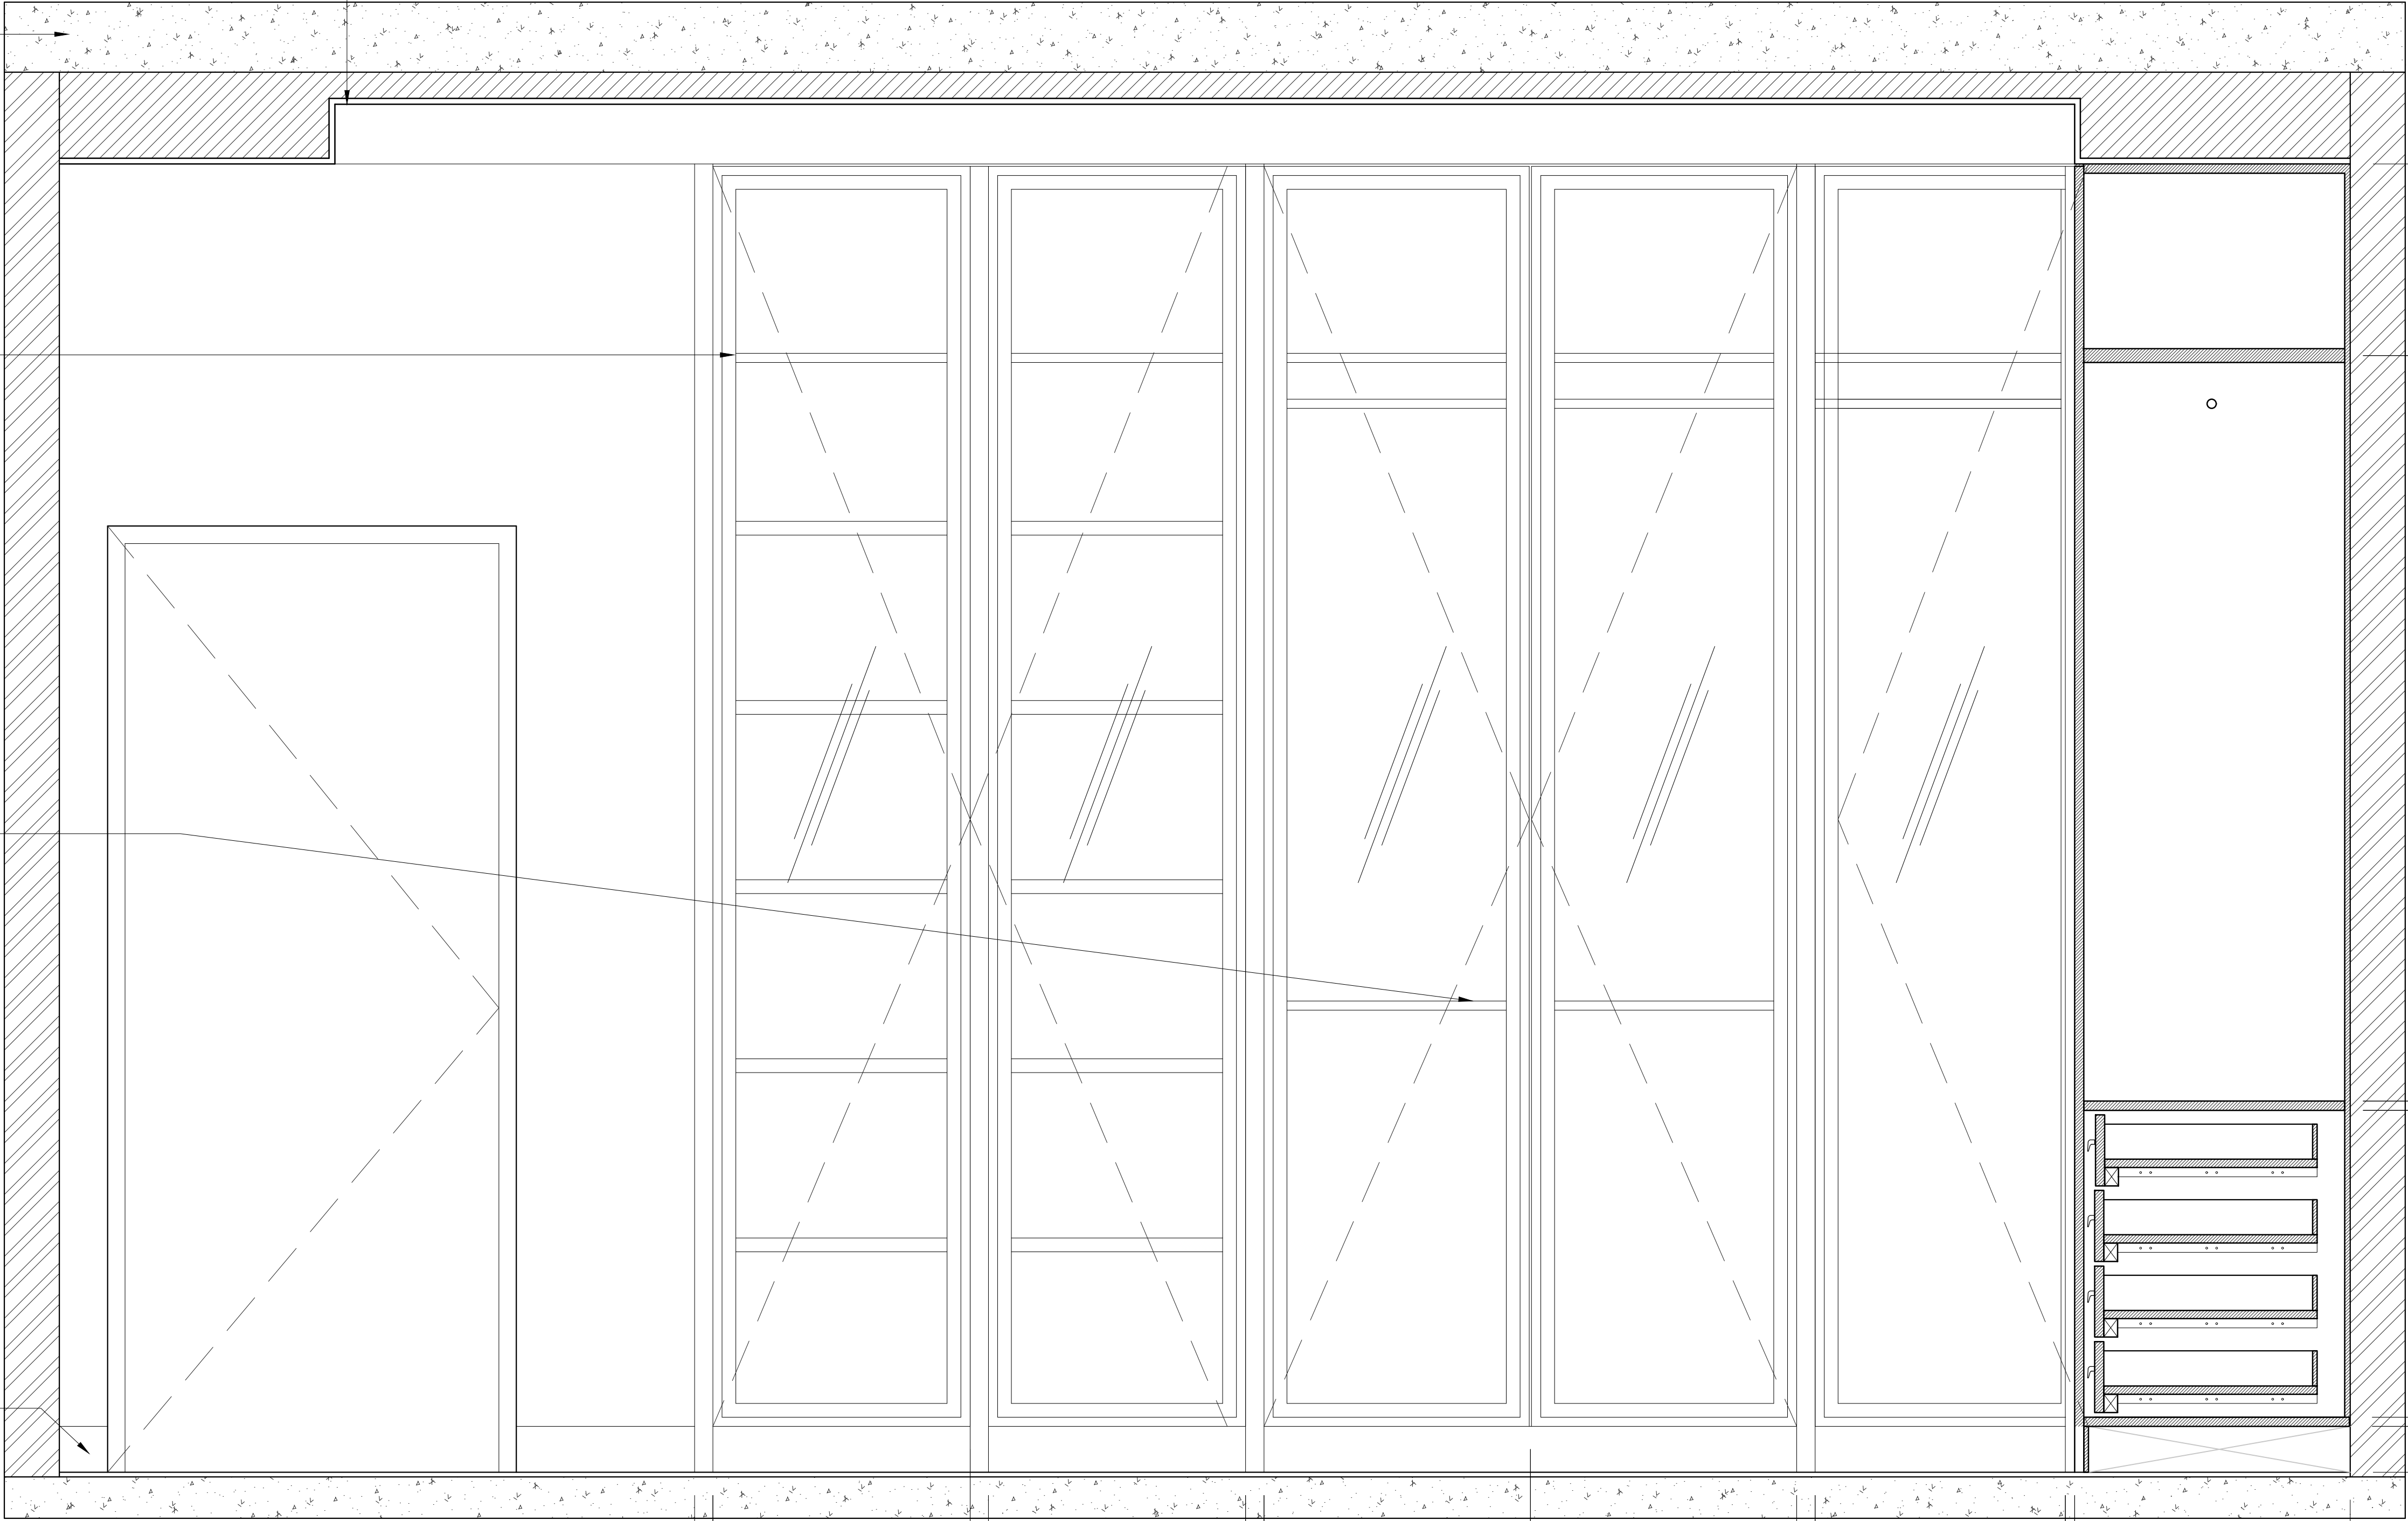

4.0 — 56.0 — 4.0 — 56.0 — 4.0 — 58.0 — 58.0 — 4.0 — 54.5 — 2.0 — 60.0

41.7
162.3
2.0
66.8
2.0
10.0

SHUTTER WORKING
F_01

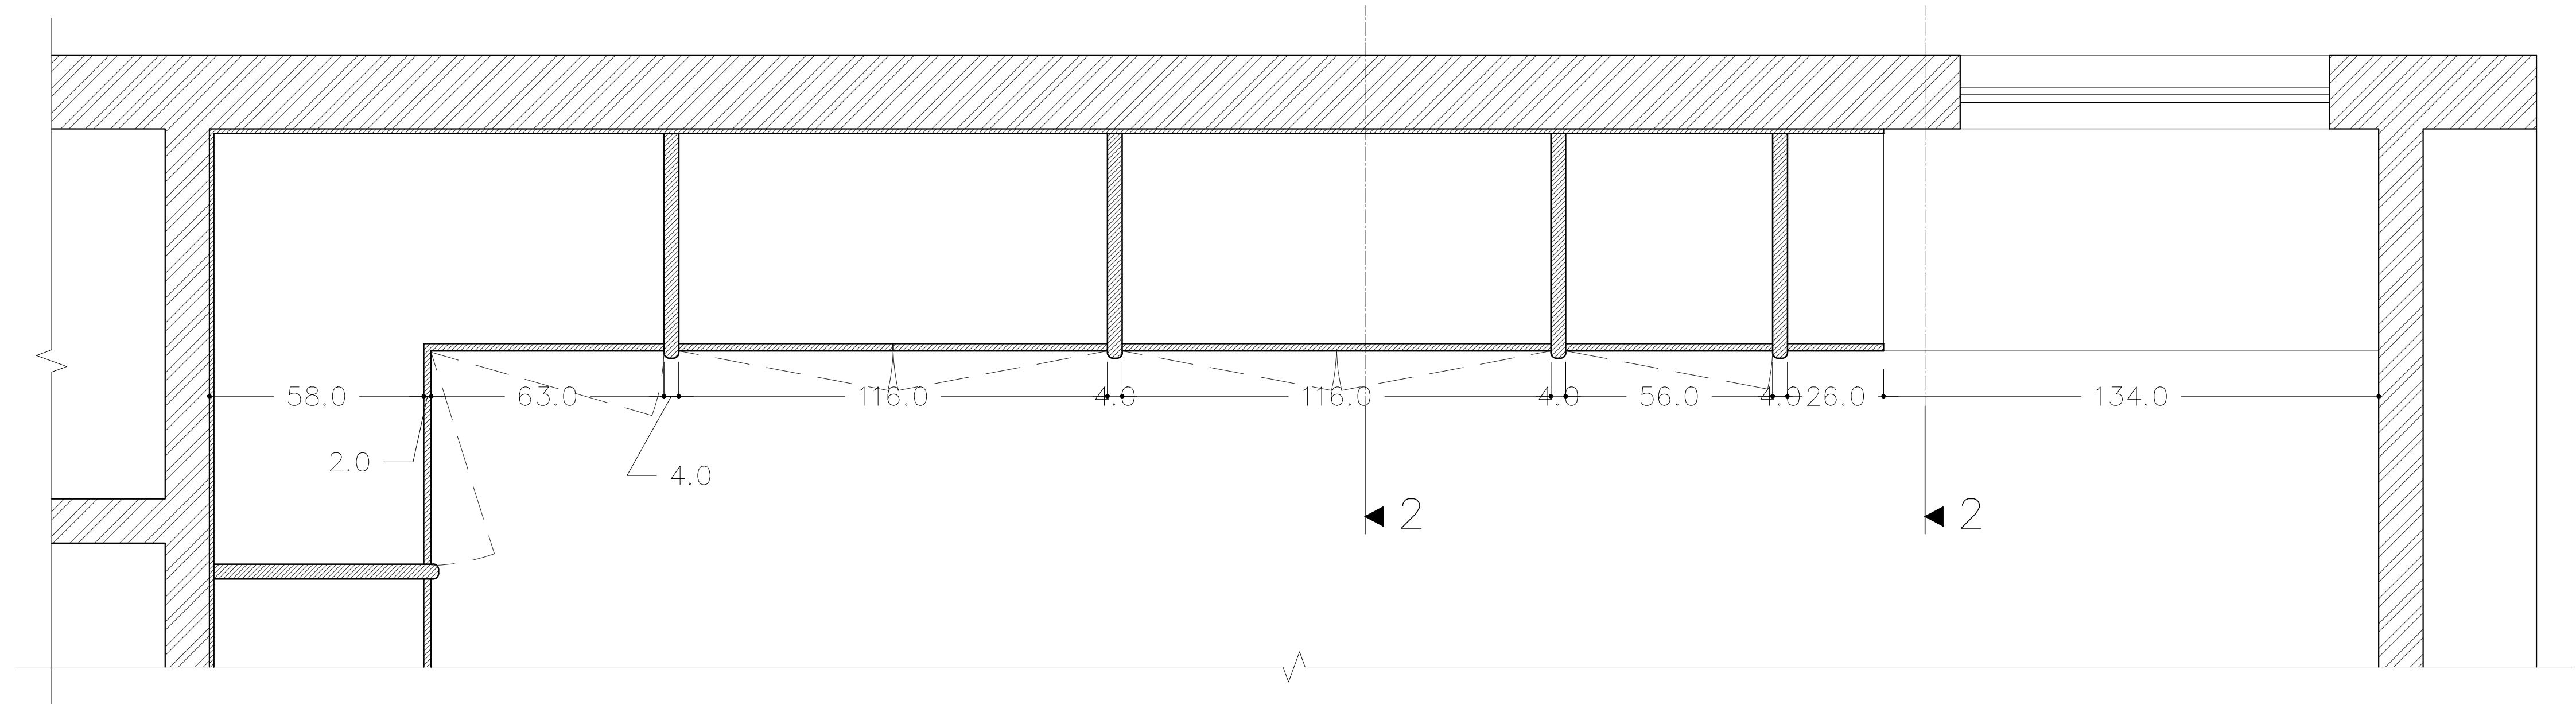

WORKING PLAN E-02


GYPSUM BOARD CEILING

297.8cm FROM F.F.L


R.C.C SLAB

2CM MDF SHEET

HANGER ROD

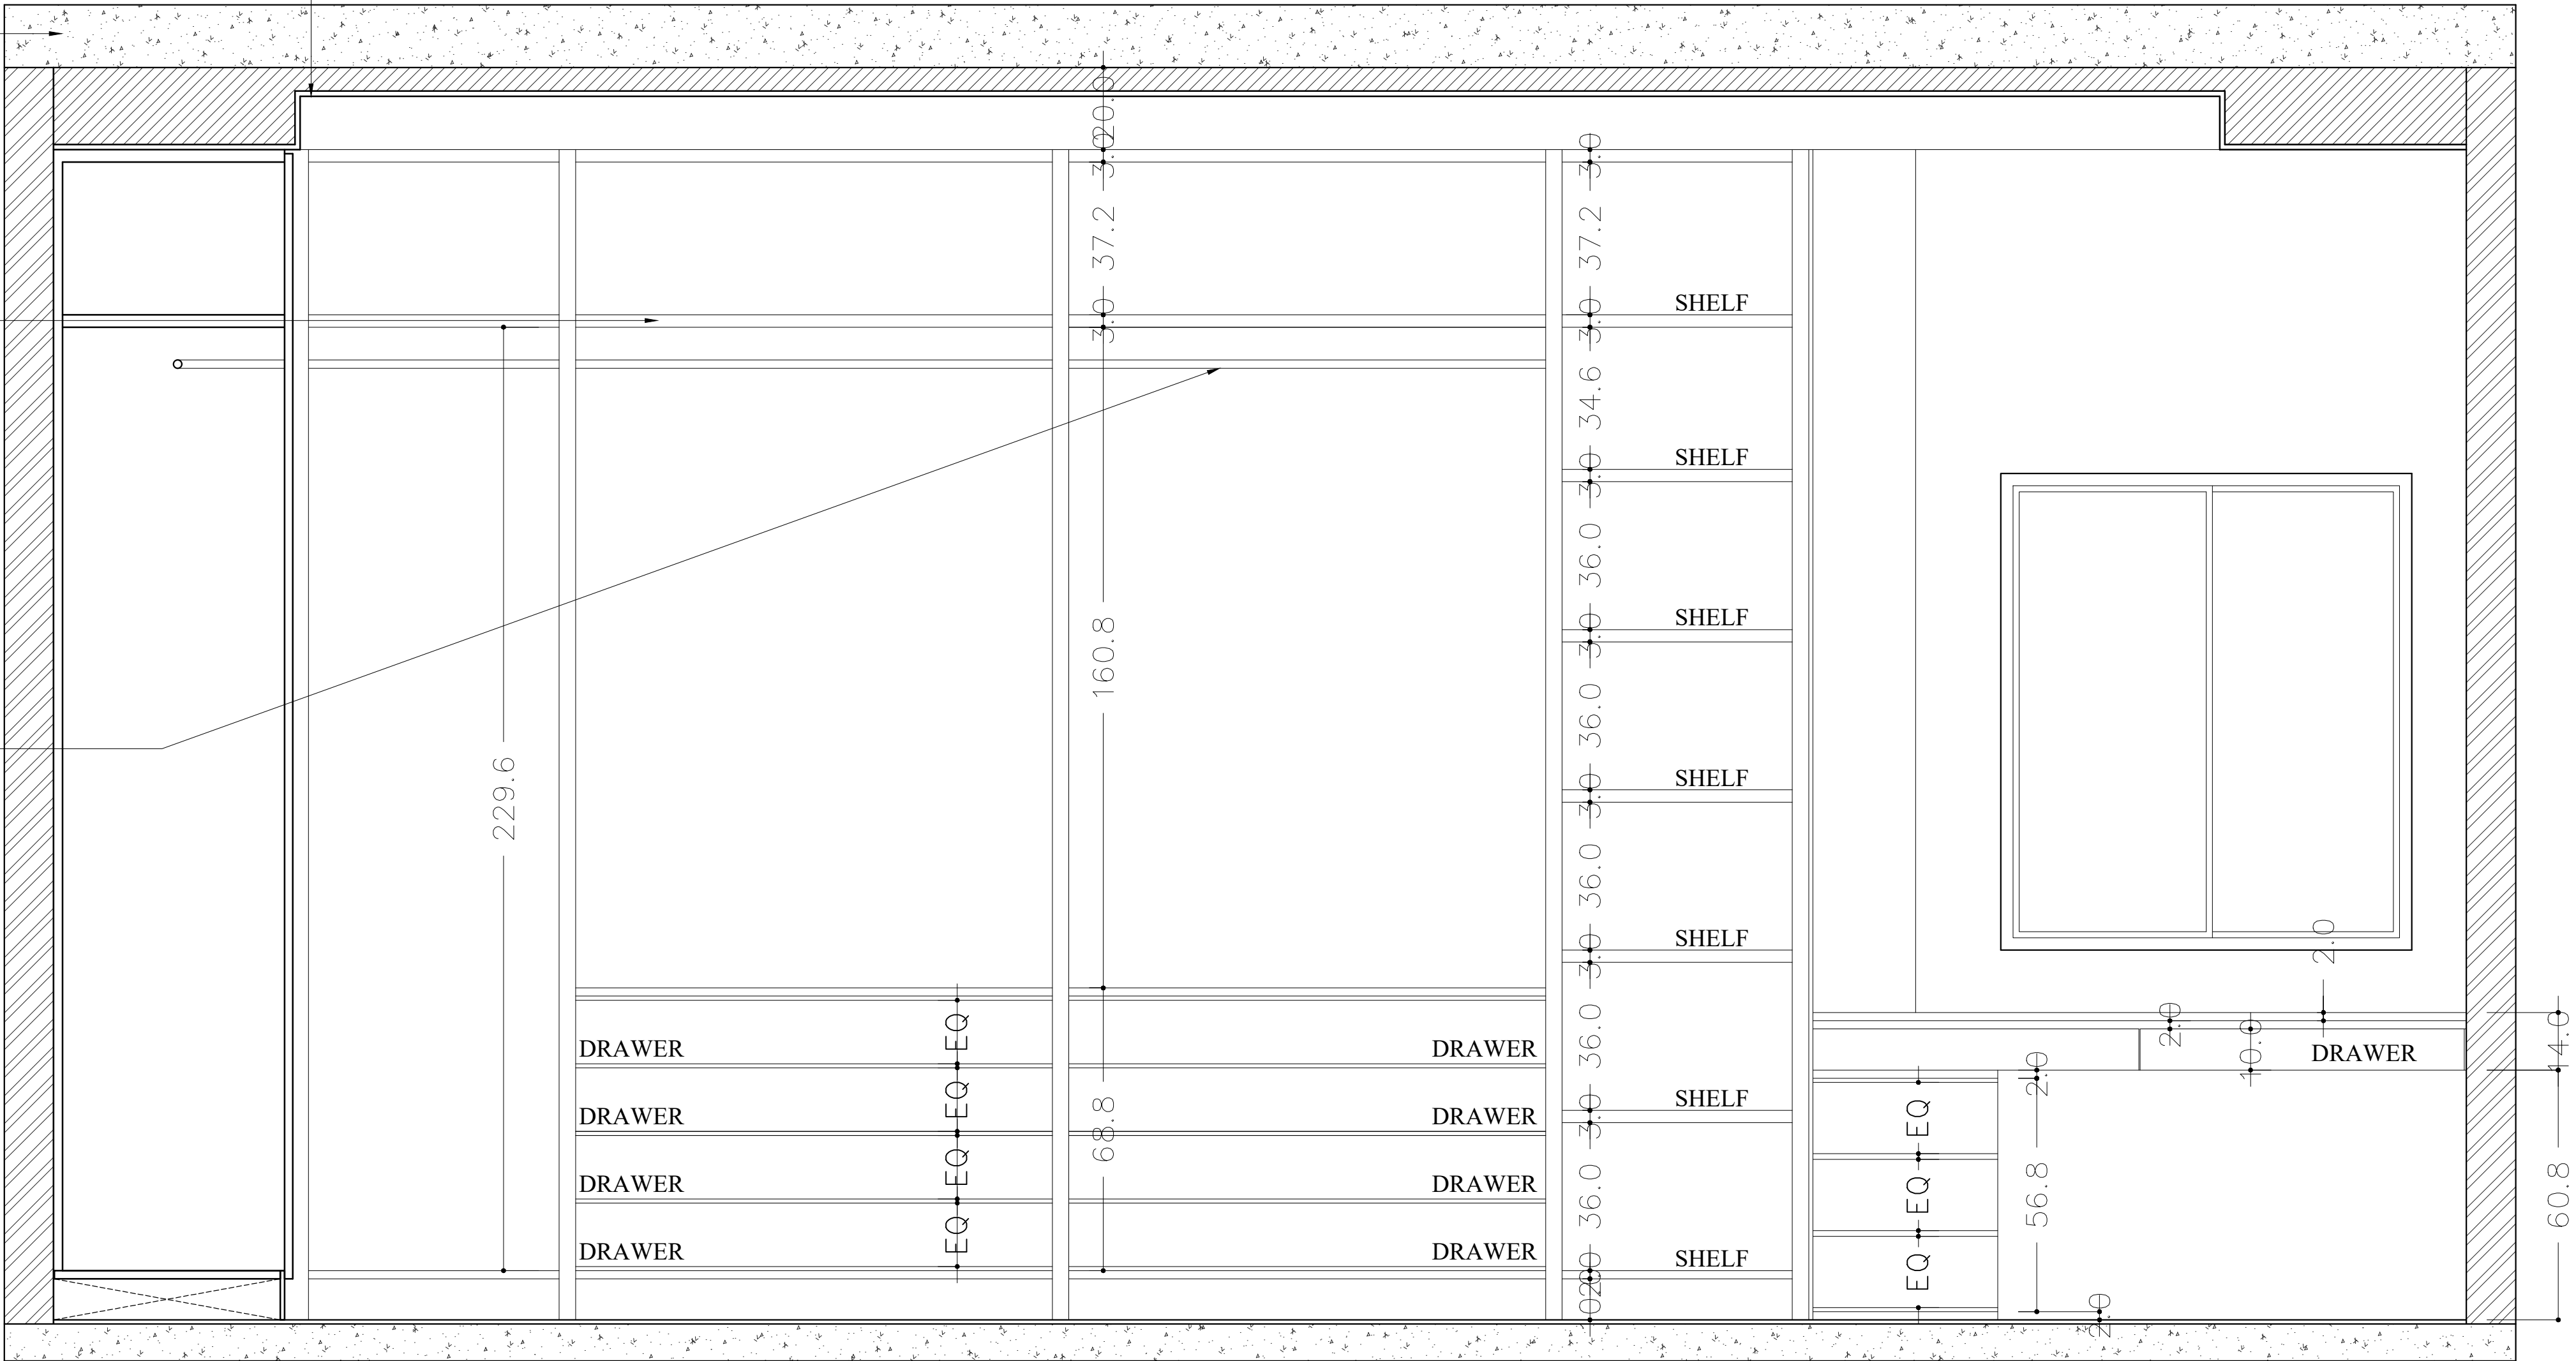

INNER PARTITION
WORKING E-02

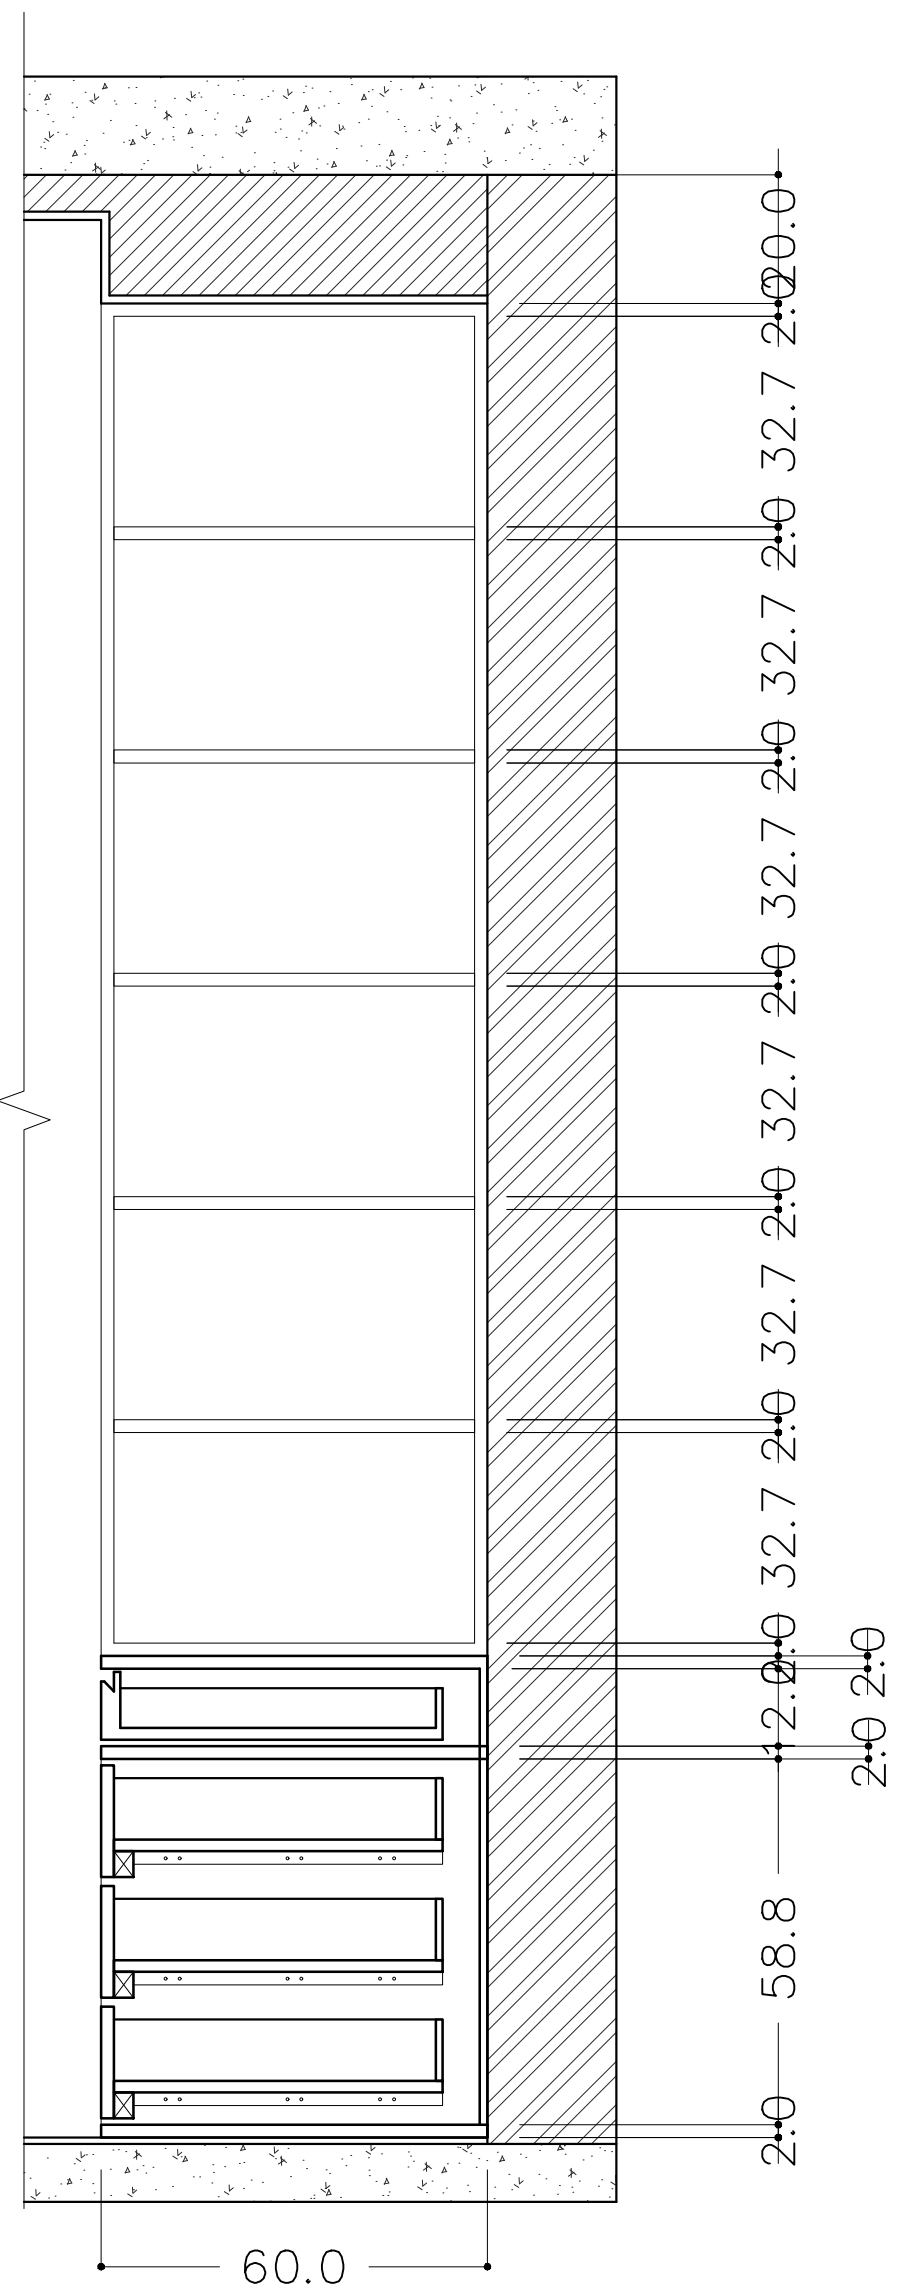


SECTION-02


GYPSUM BOARD CEILING
297.8cm FROM F.F.L

R.C.C SLAB

AL FRAMED GLASS
DOORS

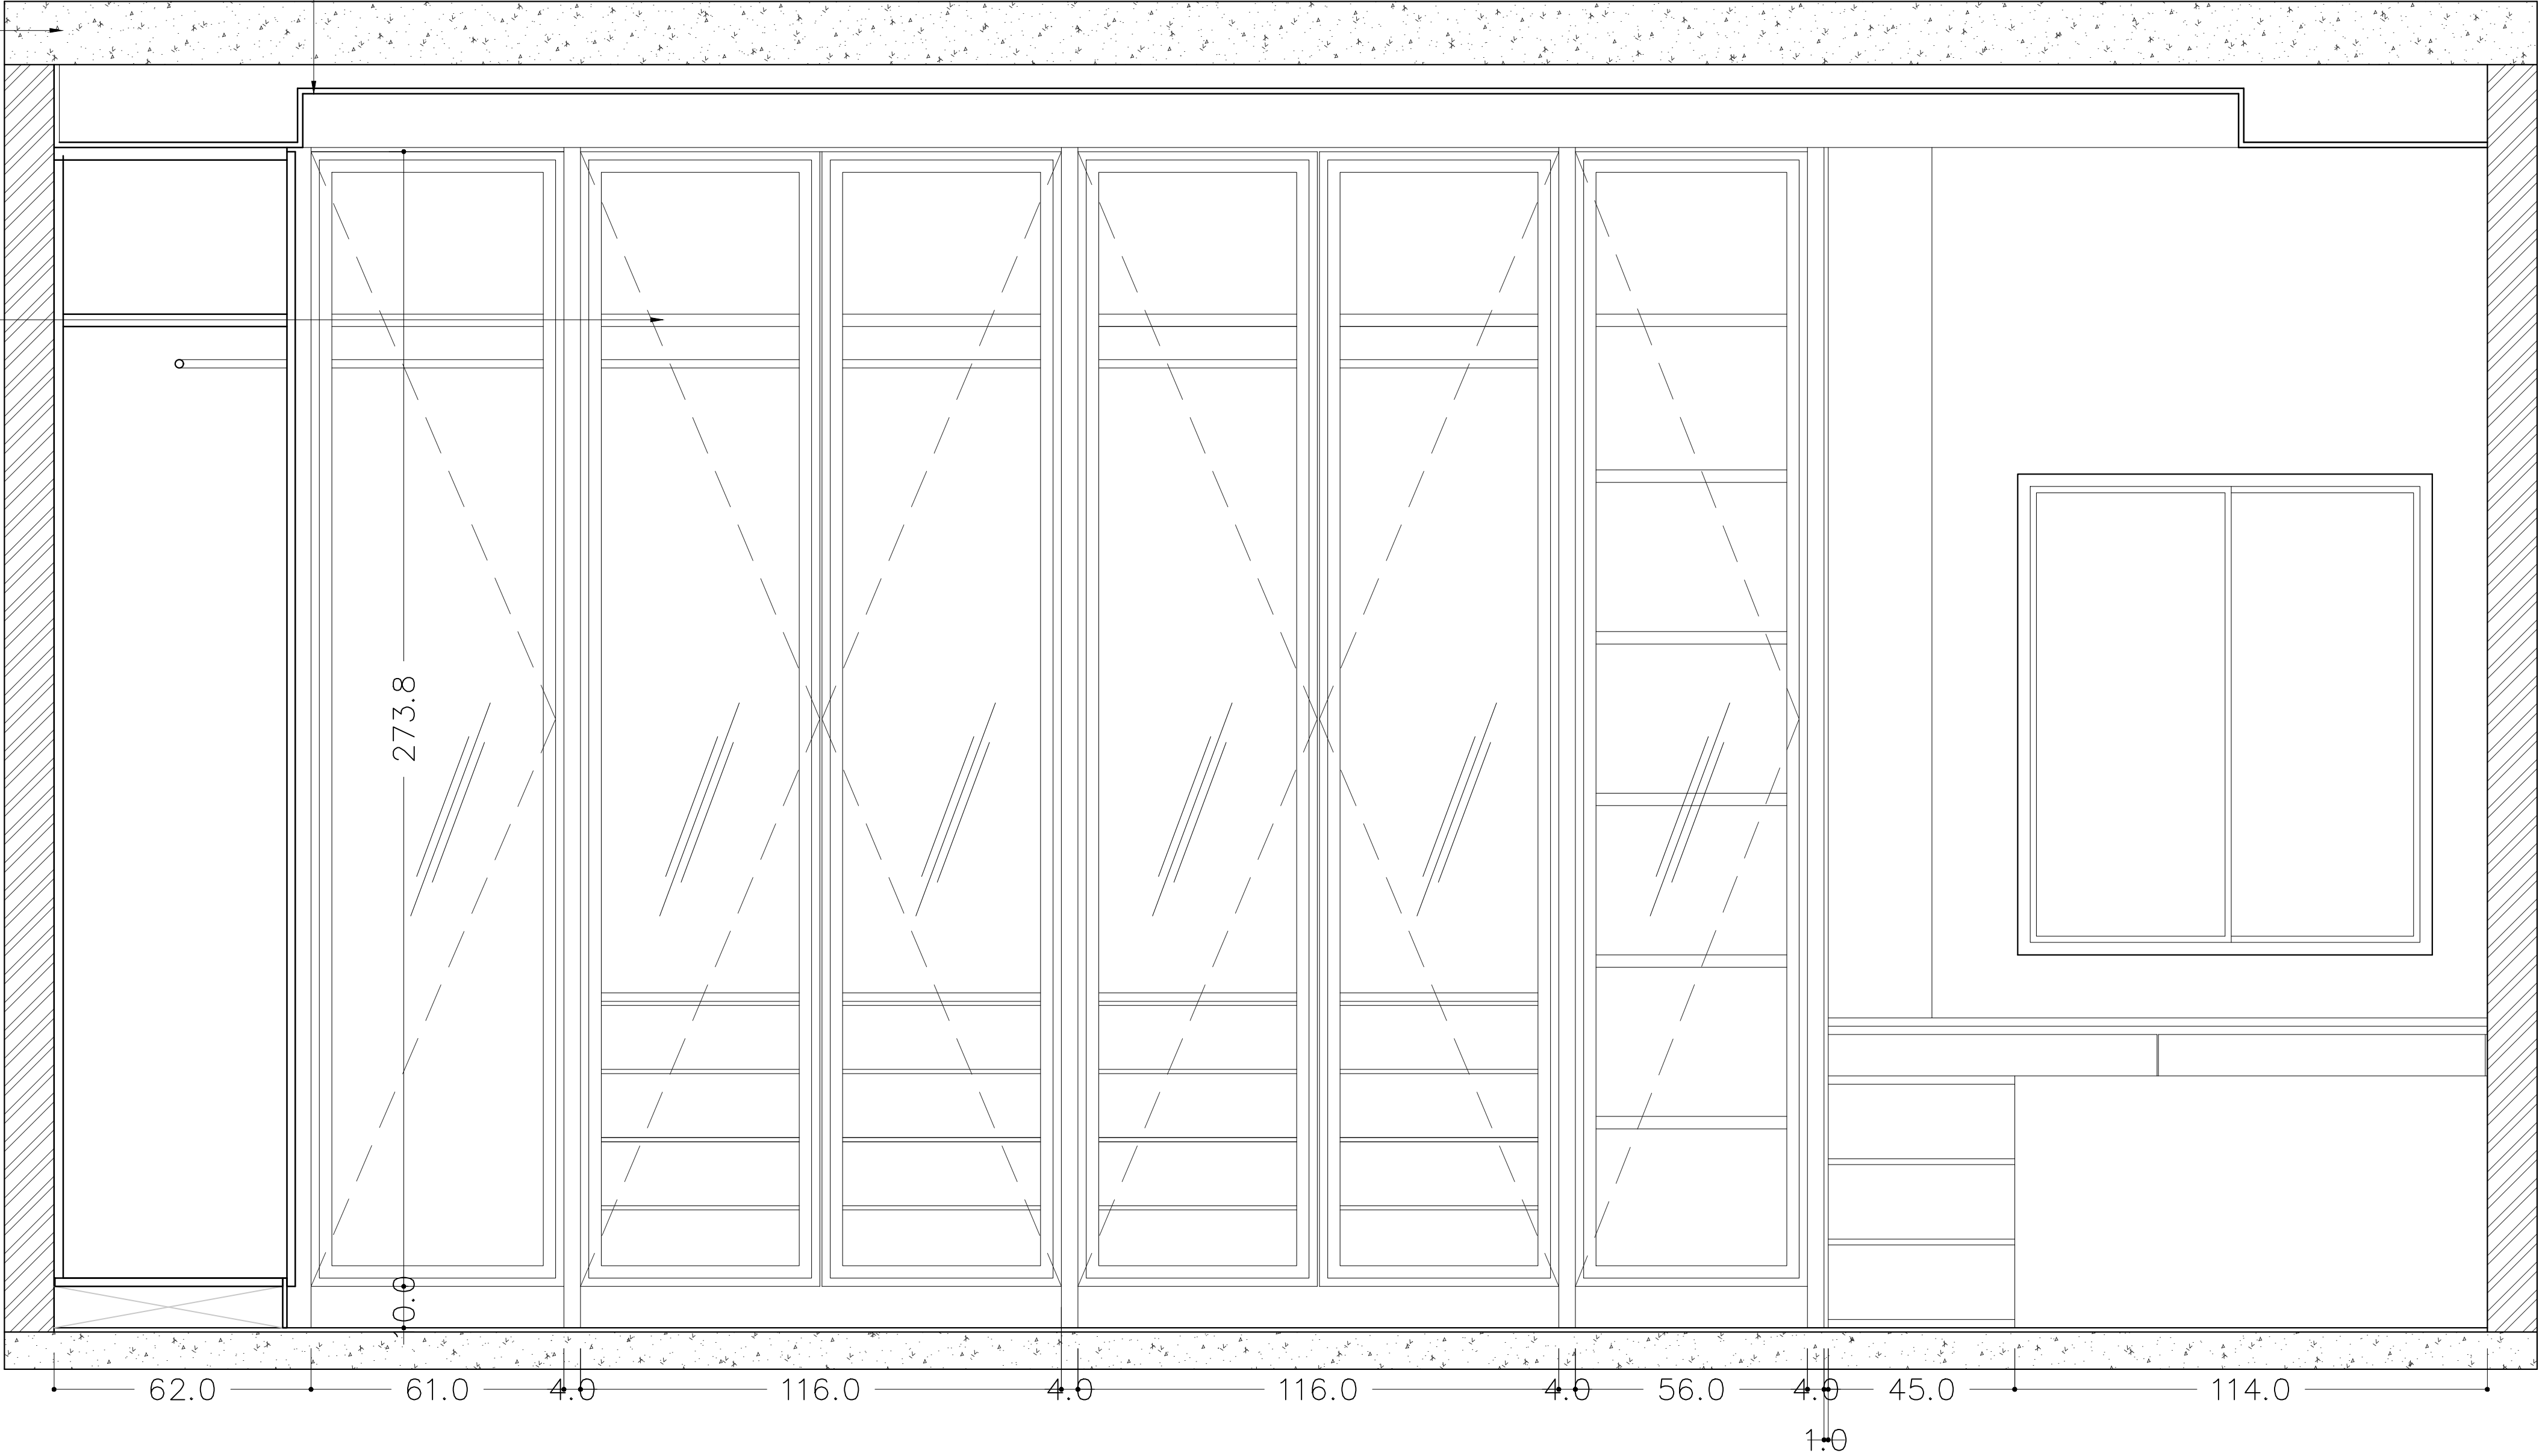


SHUTTER WORKING
E-02

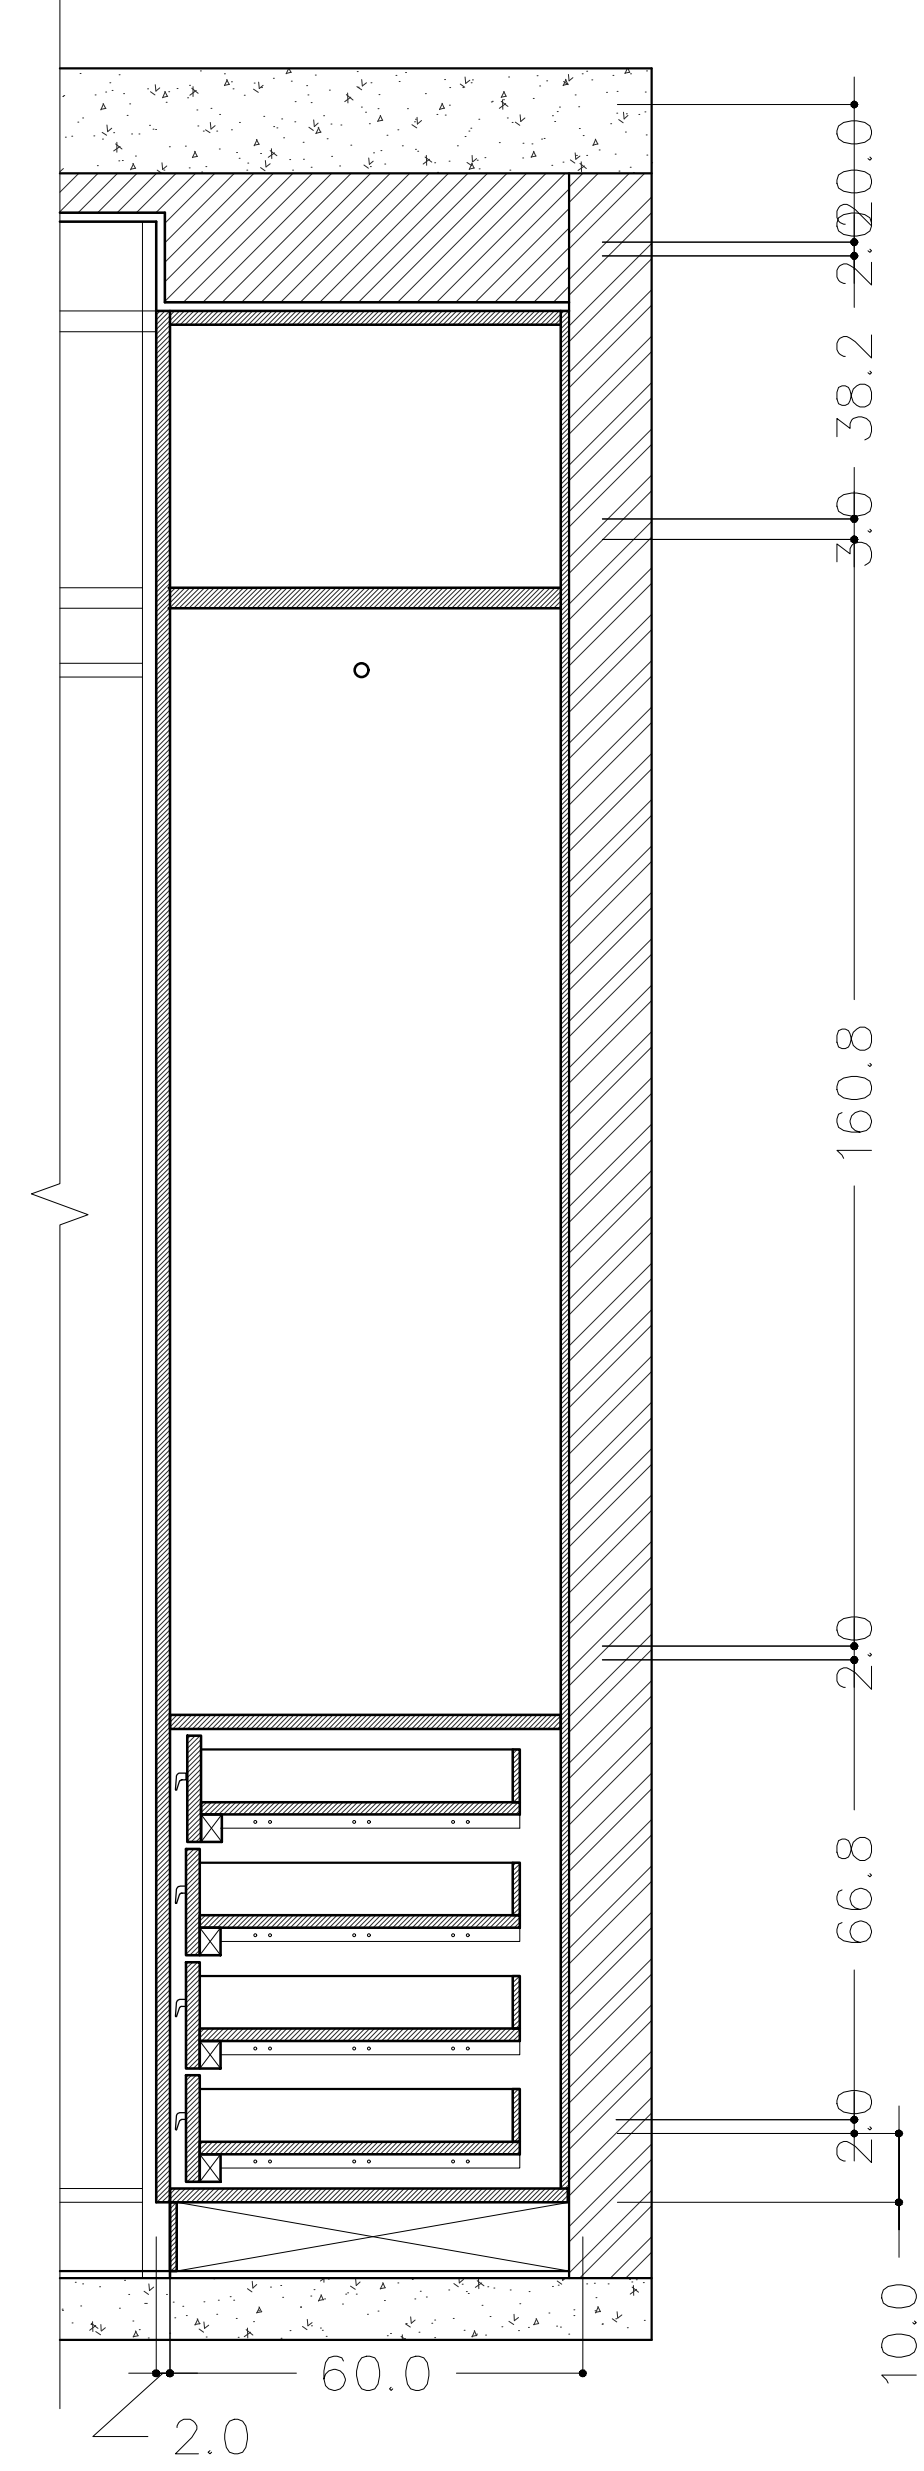

SECTION-03

AL FRAMED GLASS
DOOR

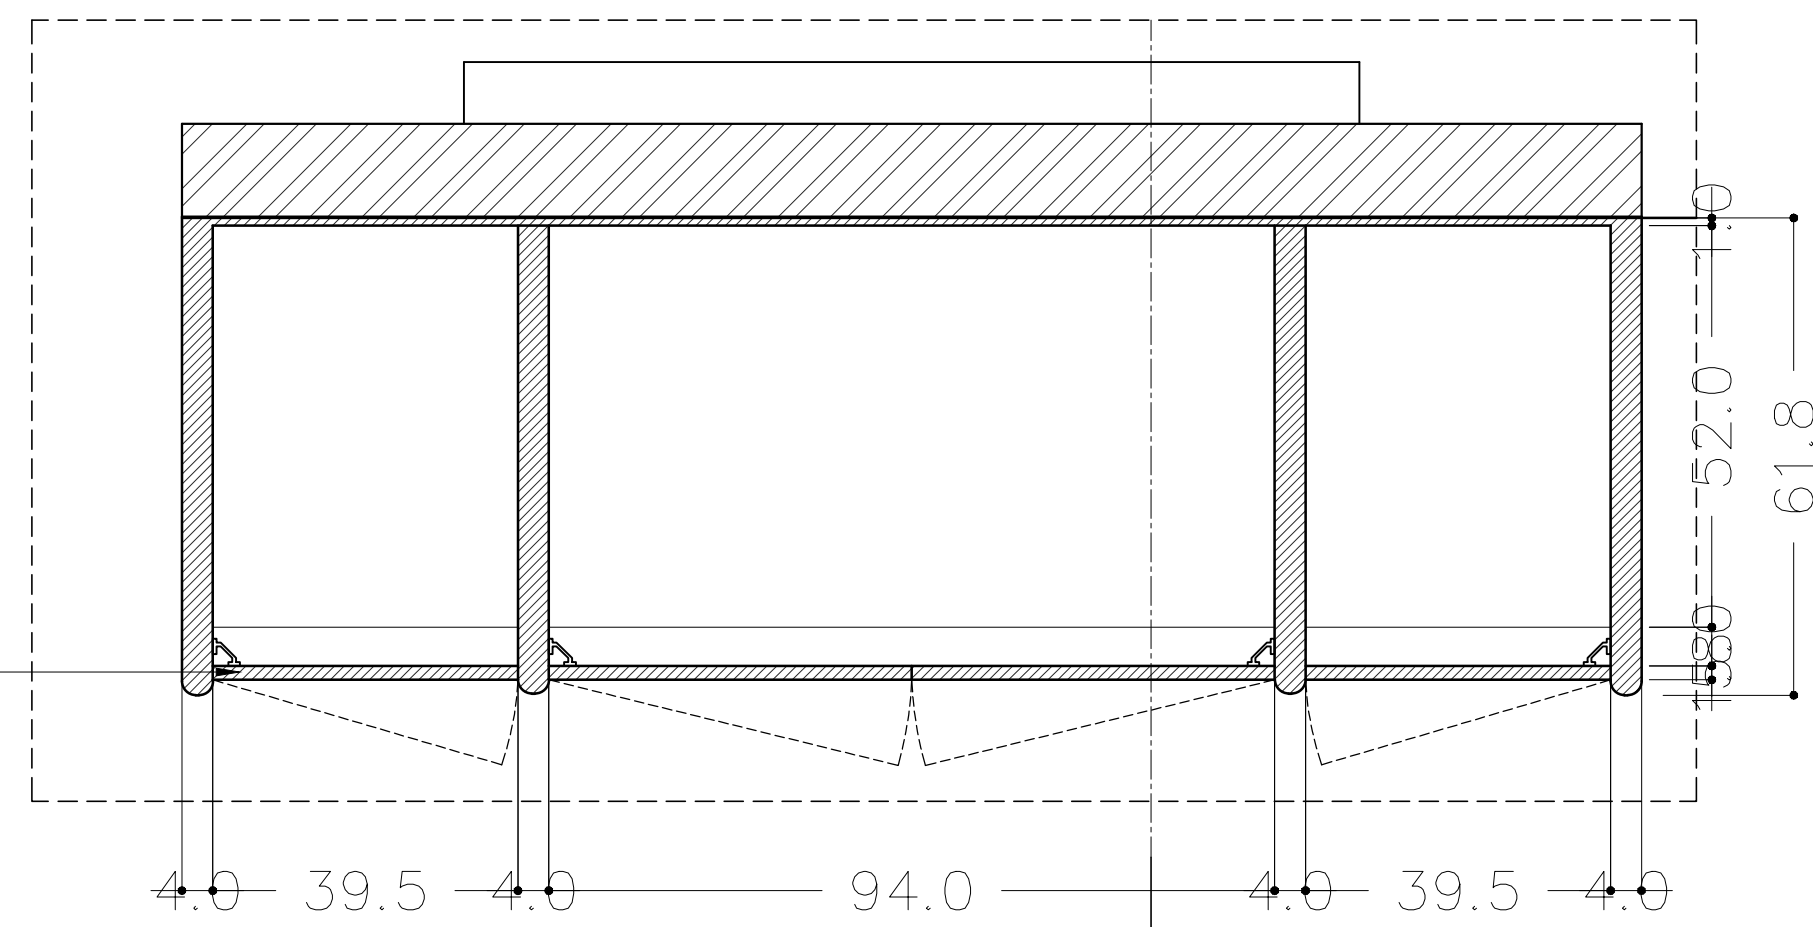


WORKING PLAN E-03


GYPSUM BOARD CEILING
297.8cm FROM F.F.L

R.C.C SLAB

2CM MDF SHEET

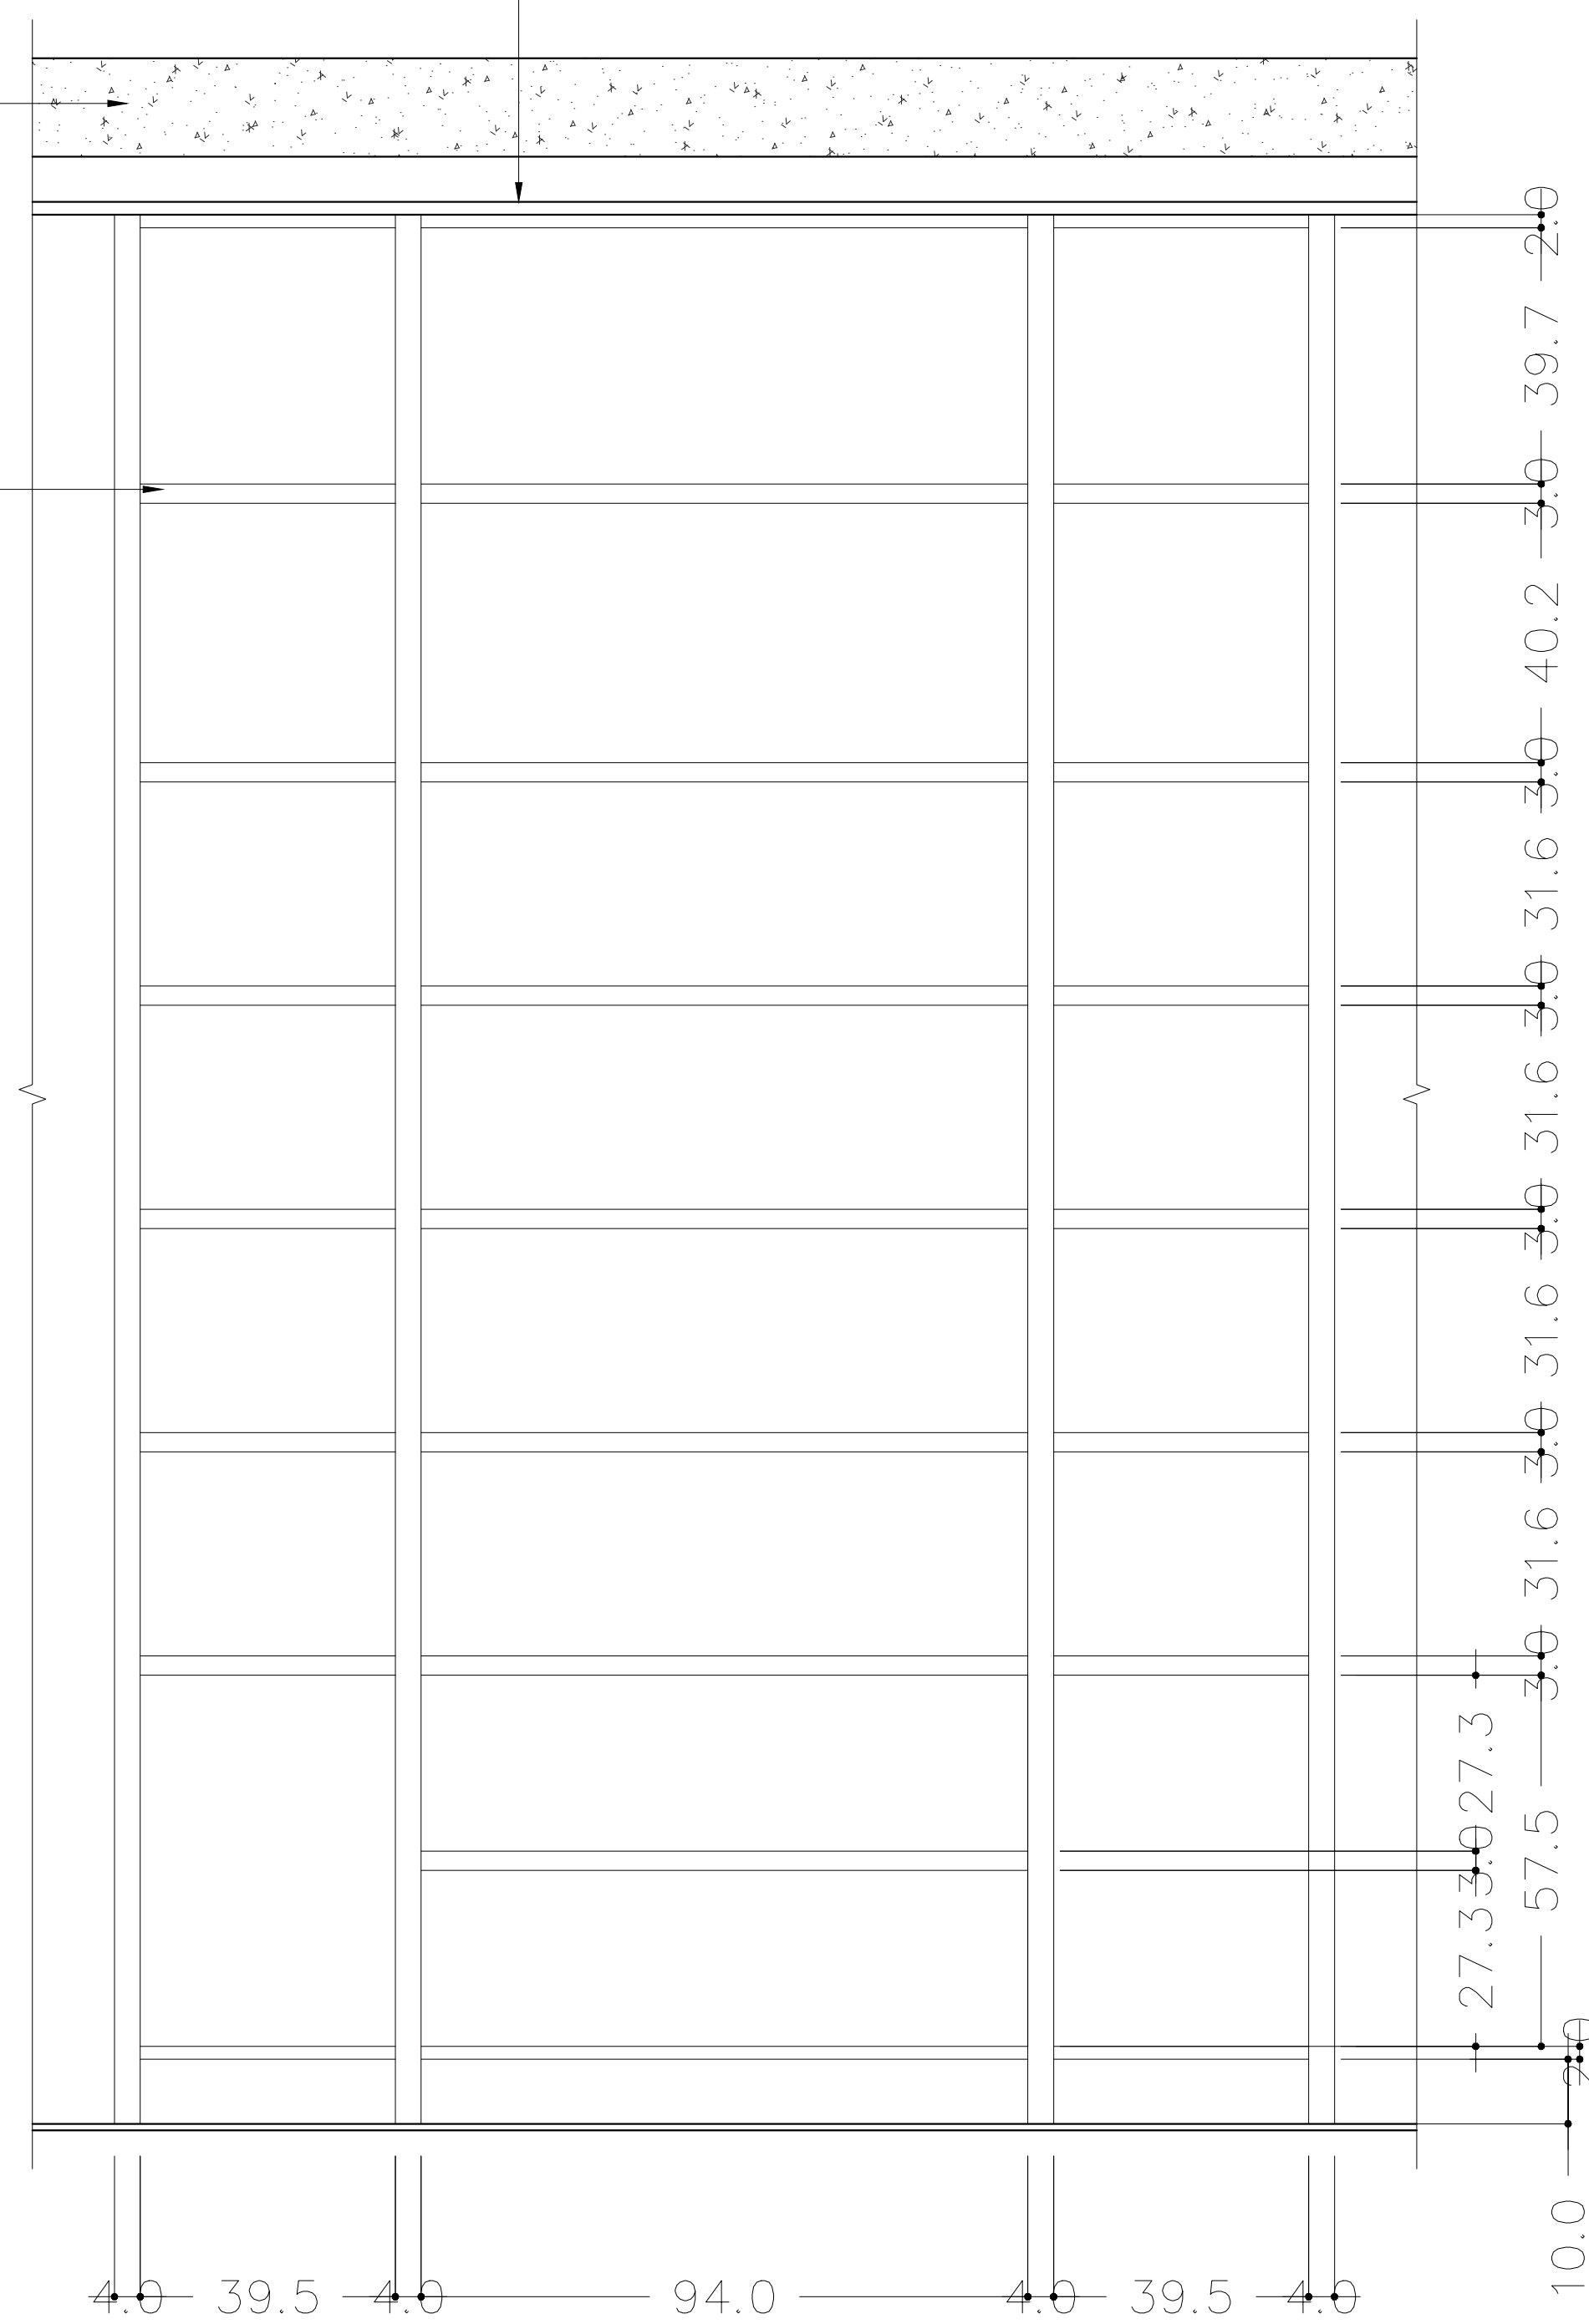

INNER PARTITION
WORKING-03

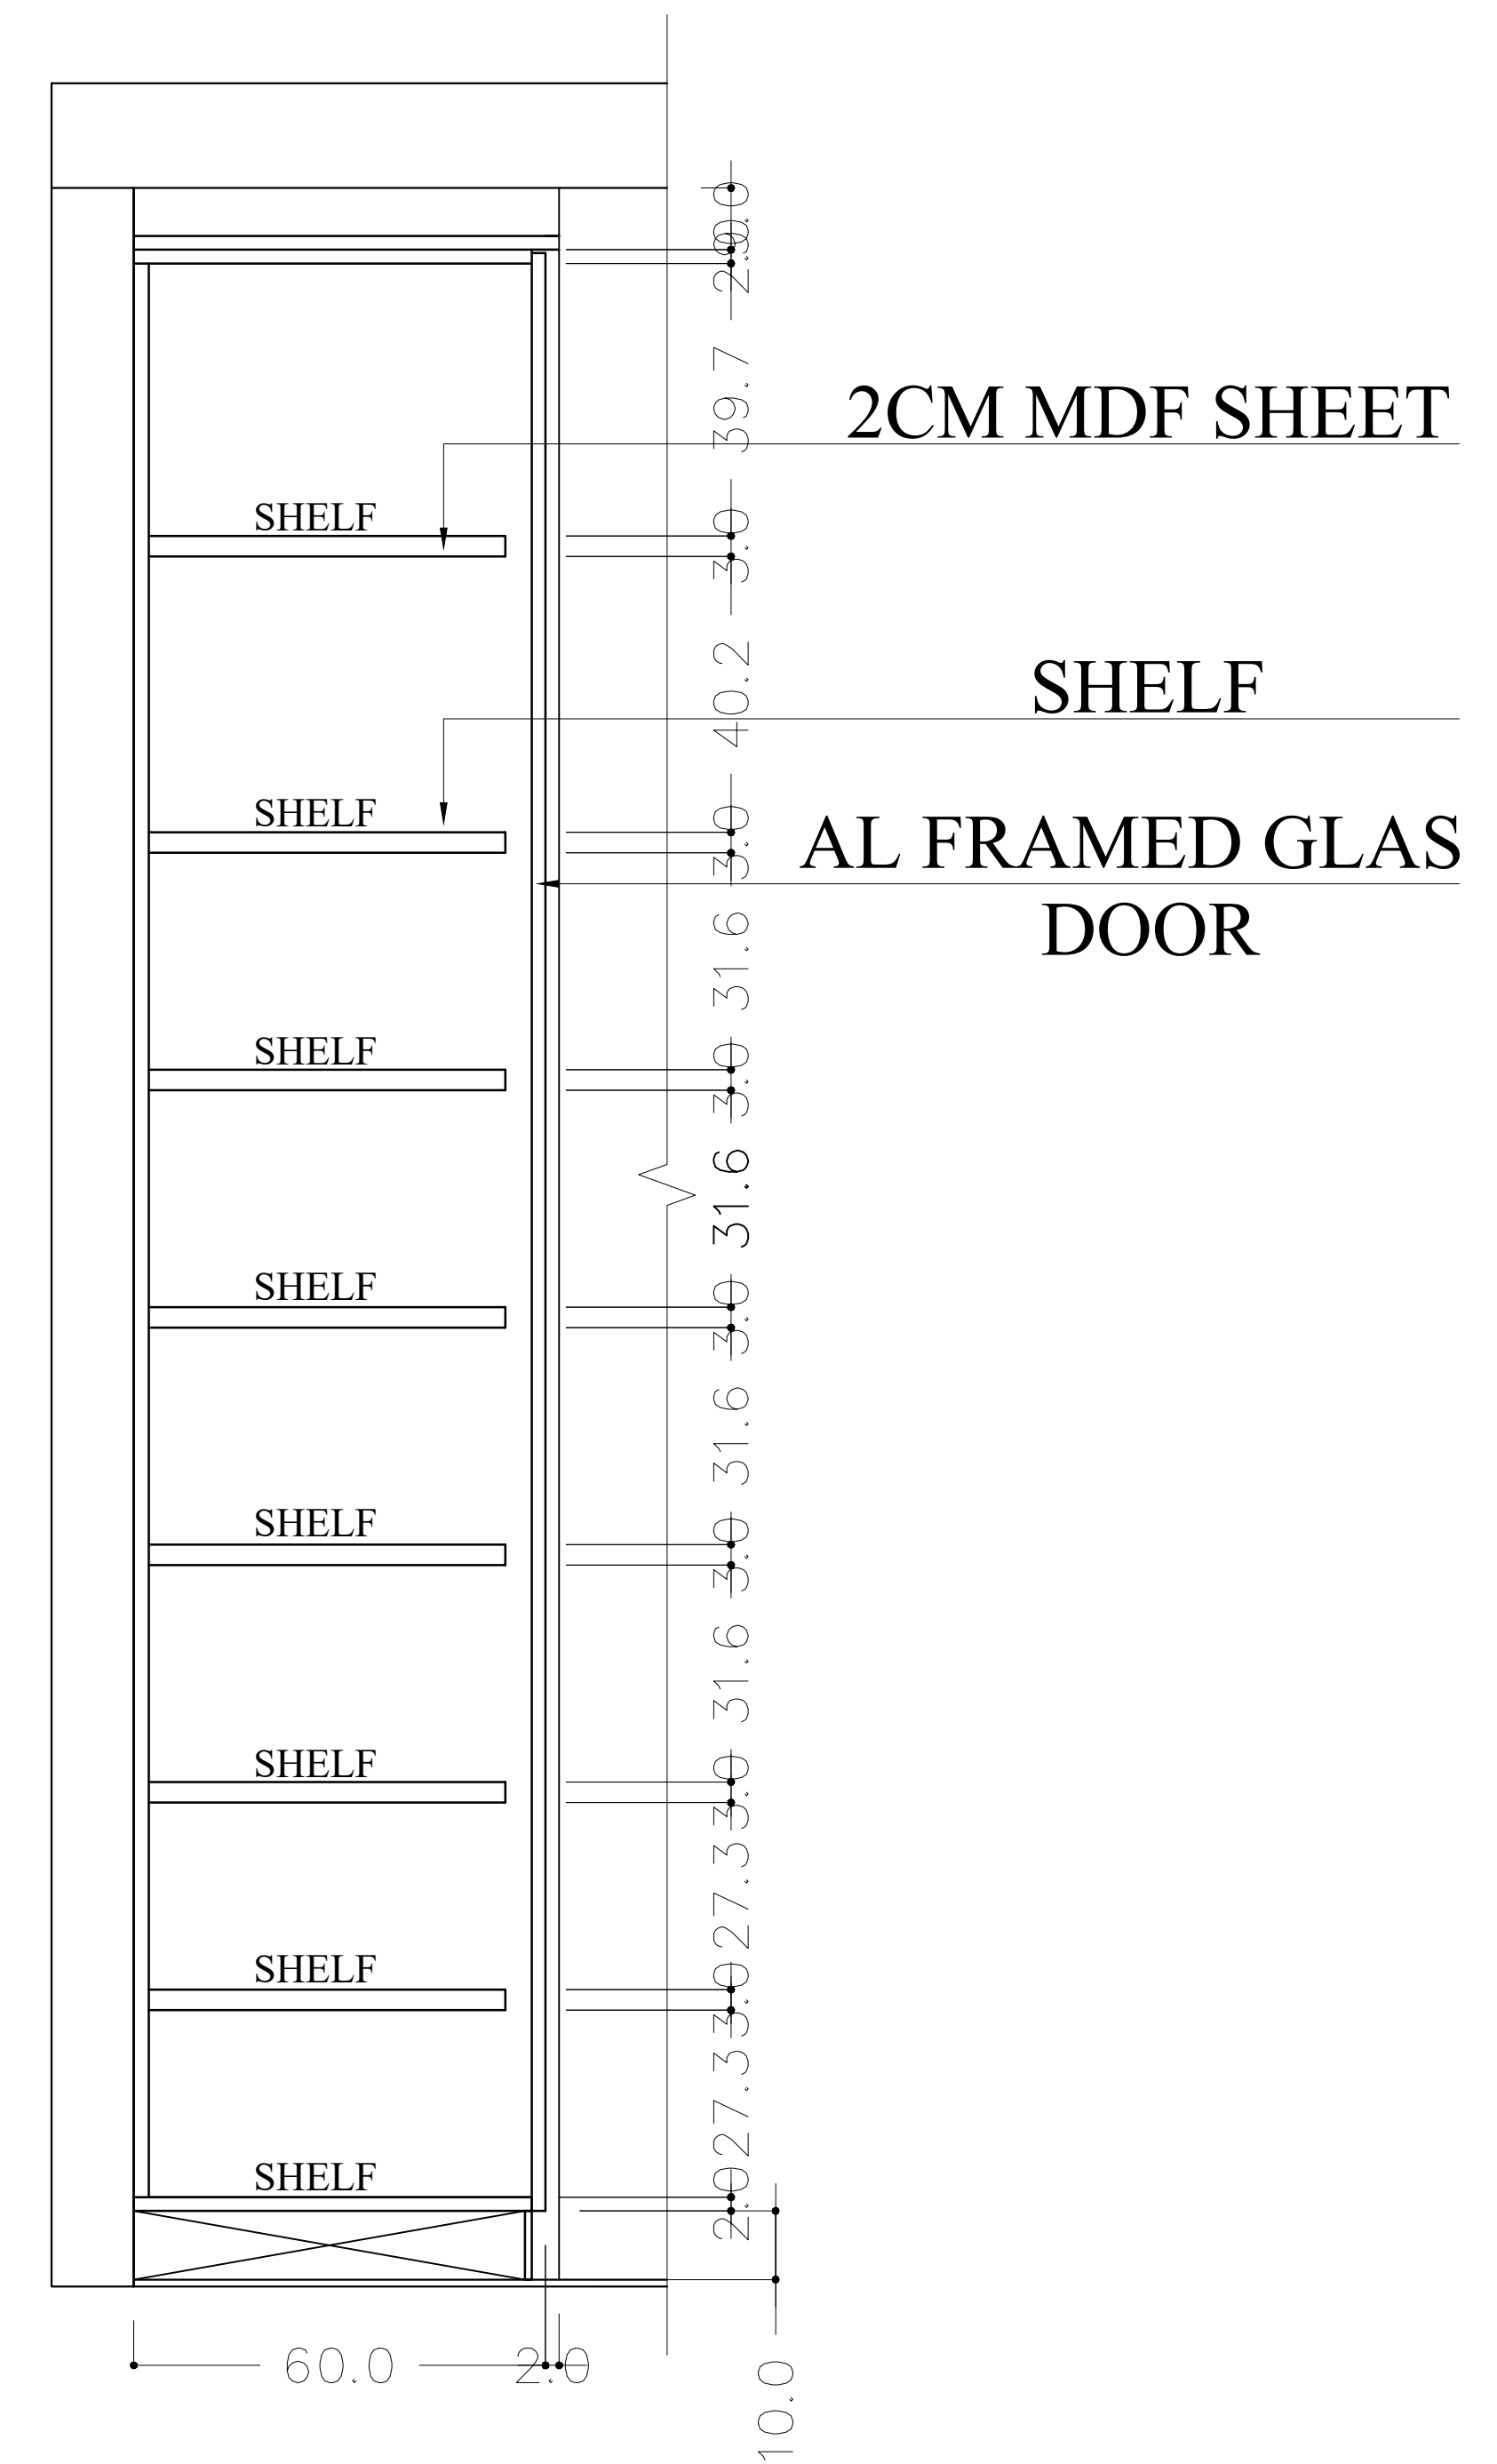

SECTION-02


GYPSUM BOARD CEILING

297.8cm FROM F.F.L



R.C.C SLAB


2CM MDF SHEET

AL FRAMED GLASS
DOOR

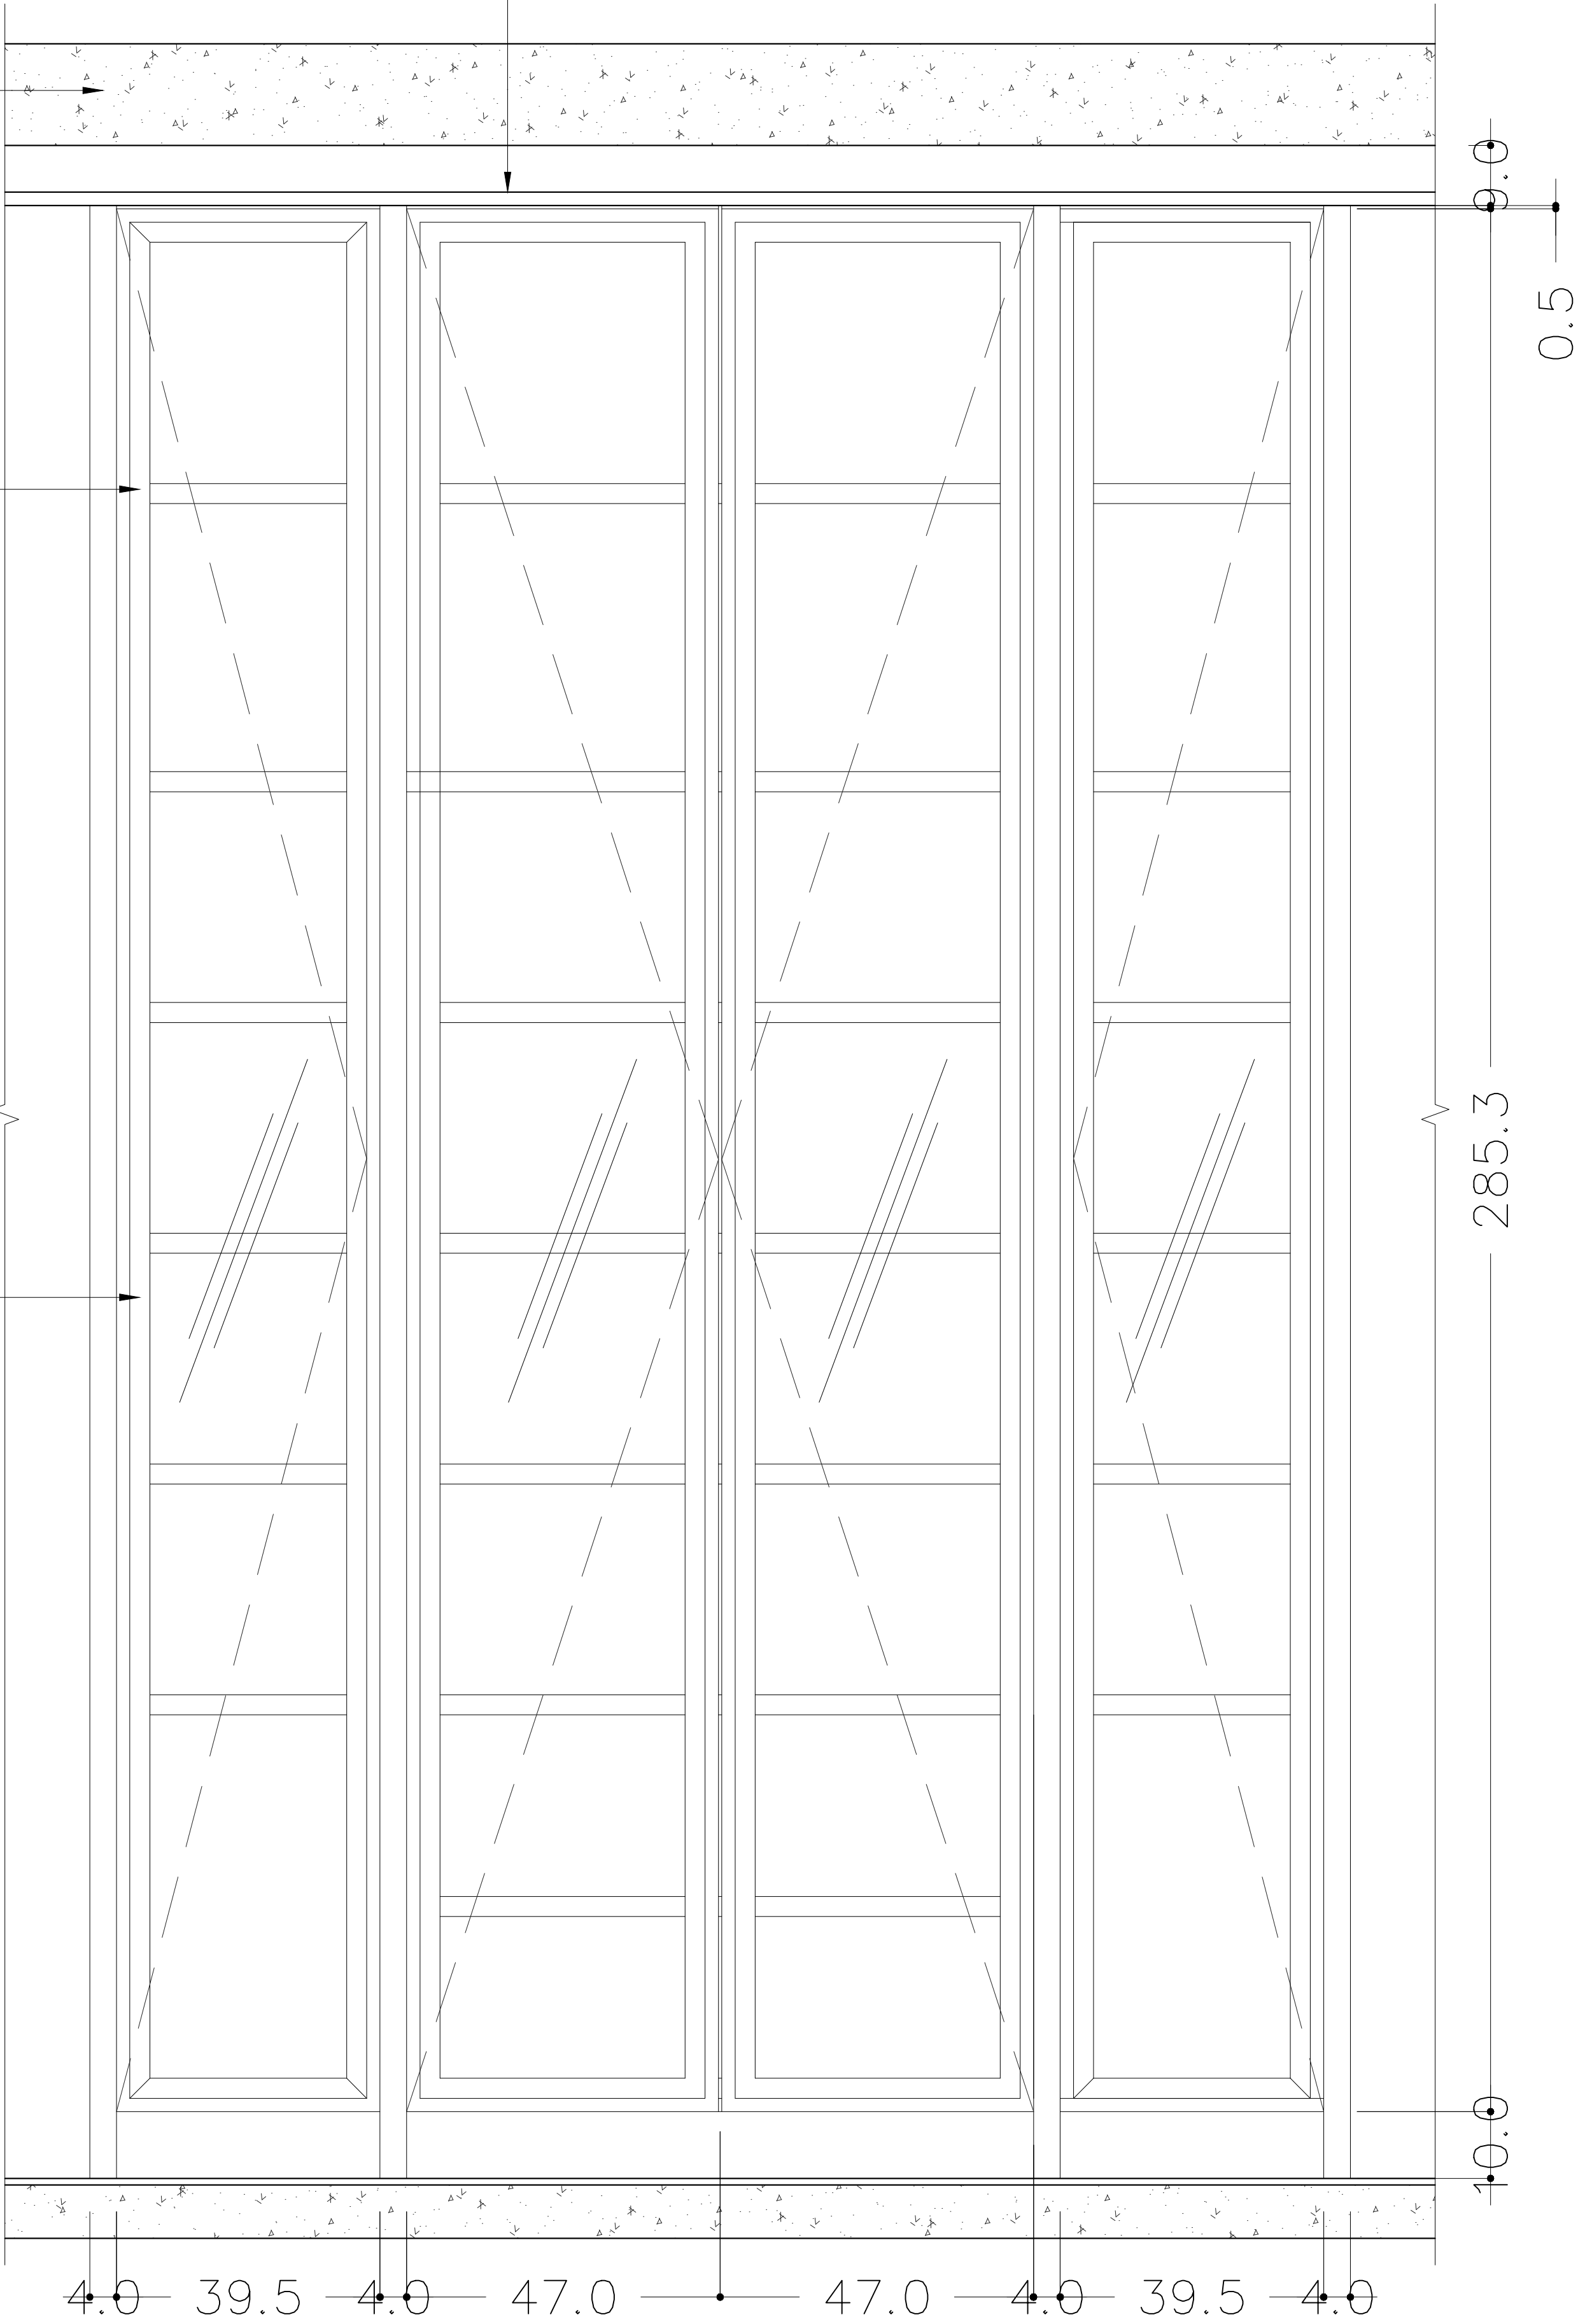

SHUTTER WORKING E-03

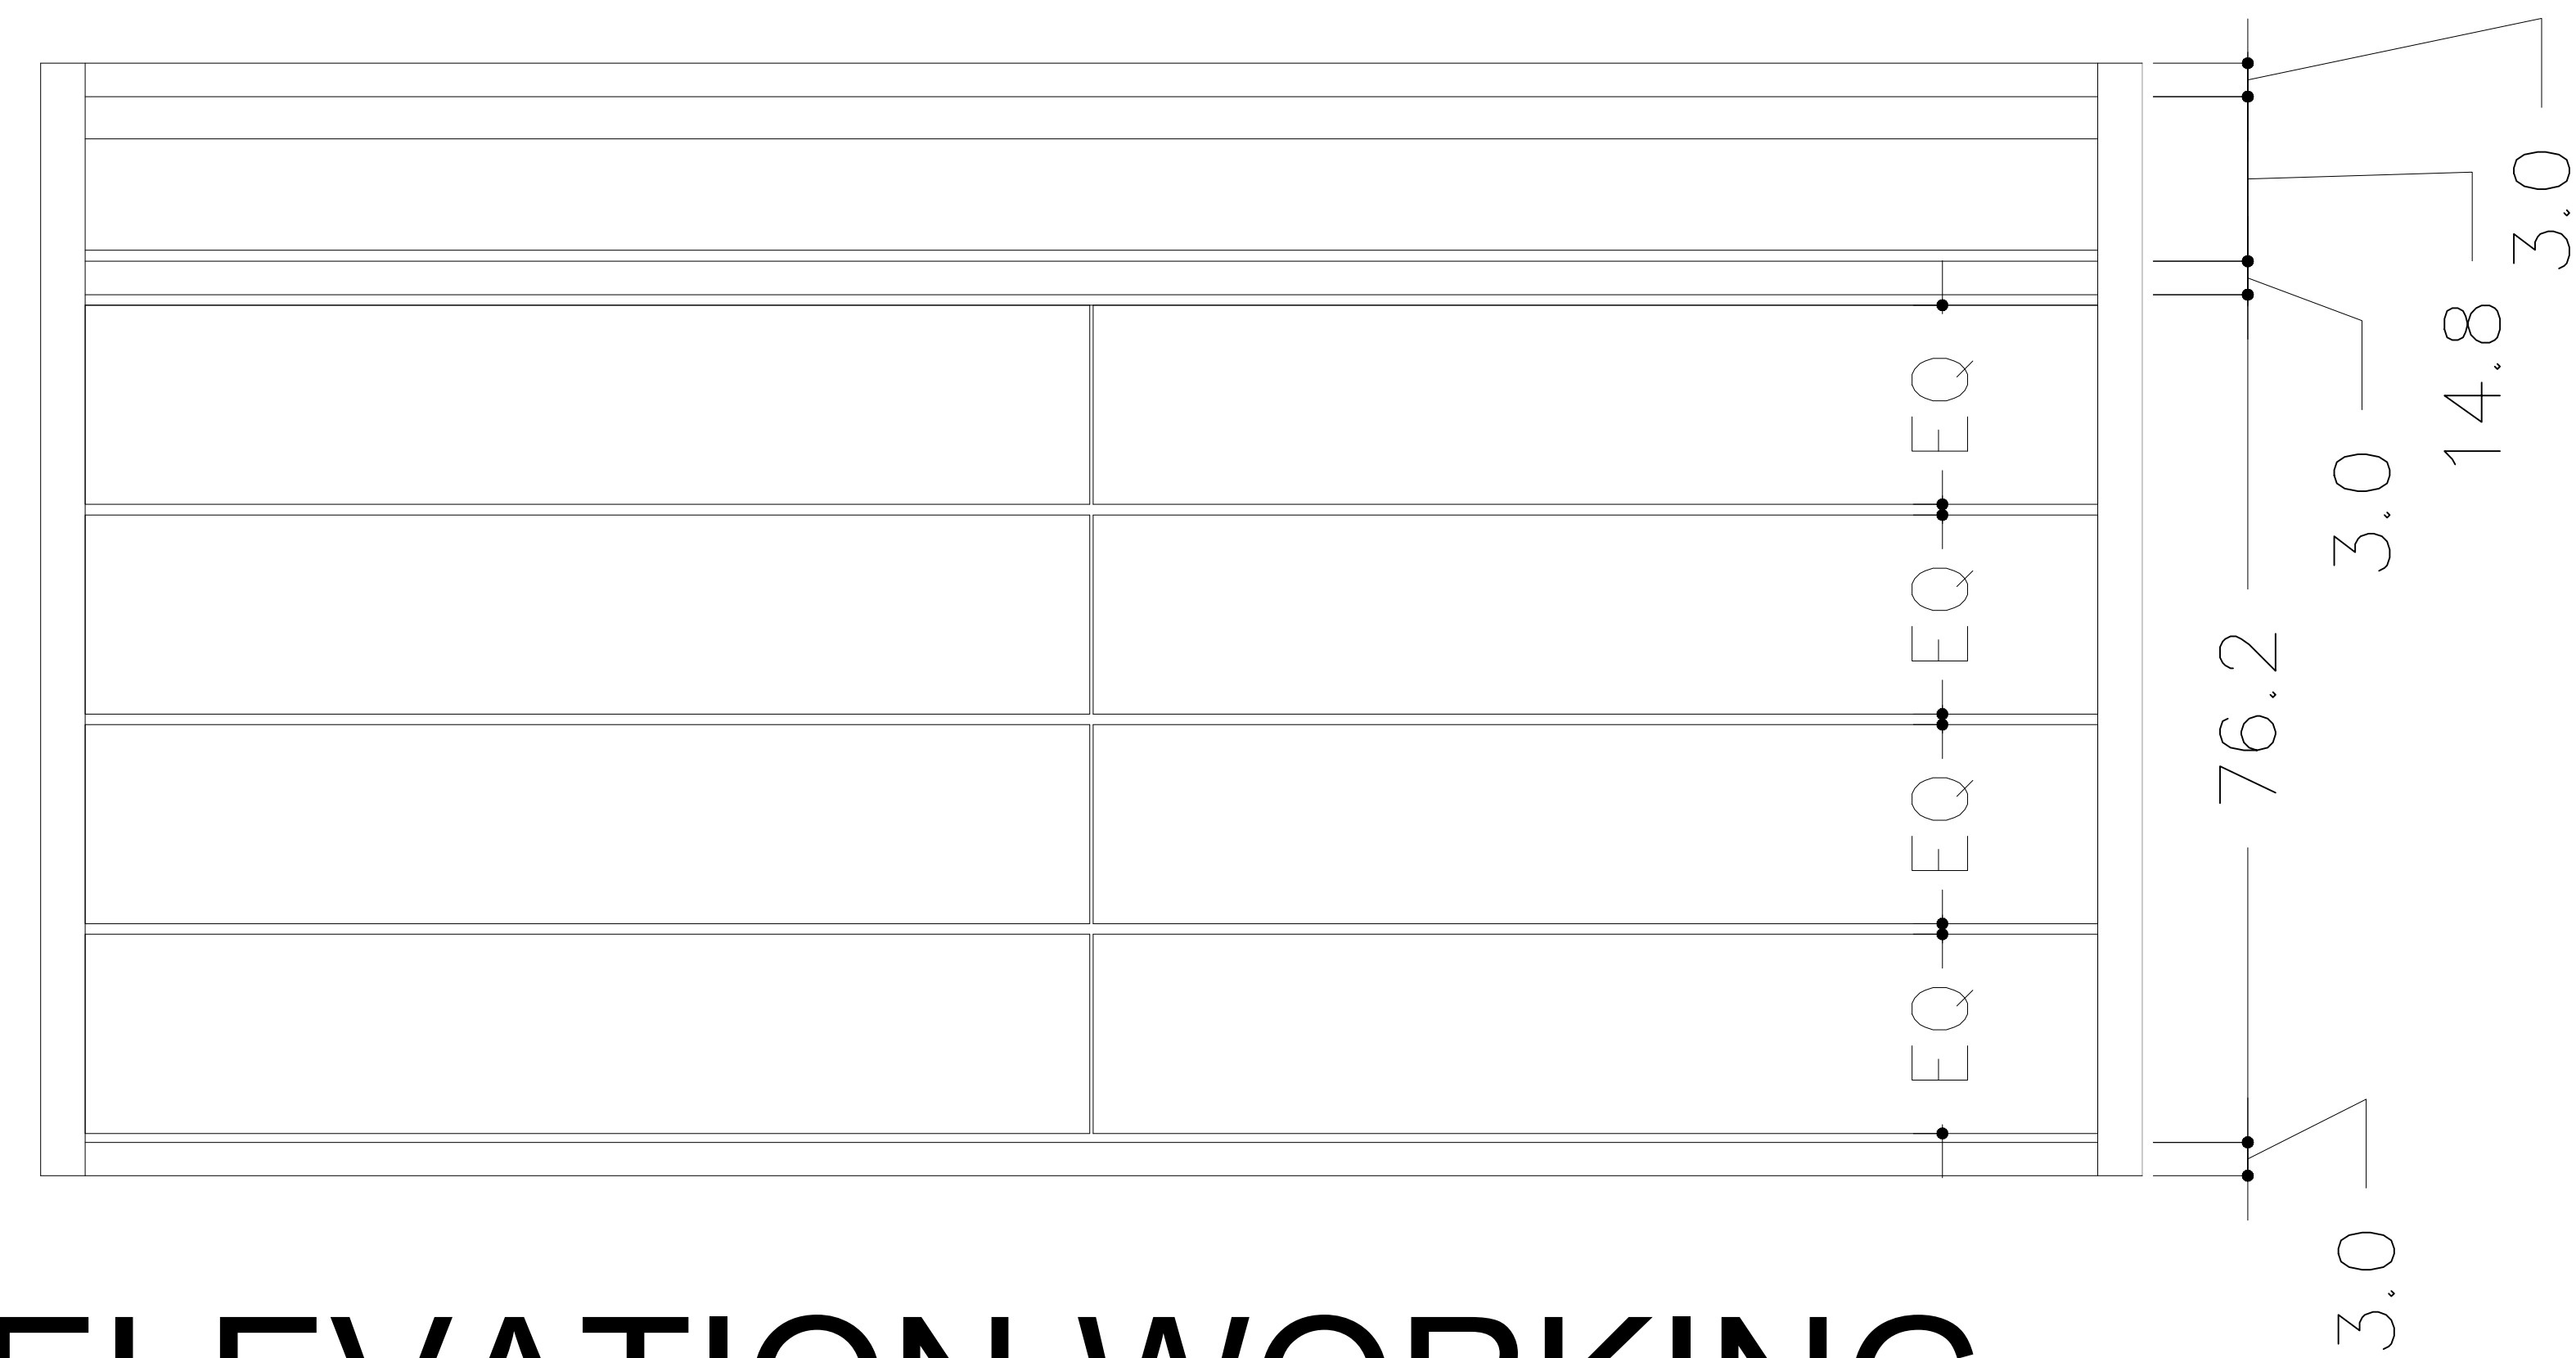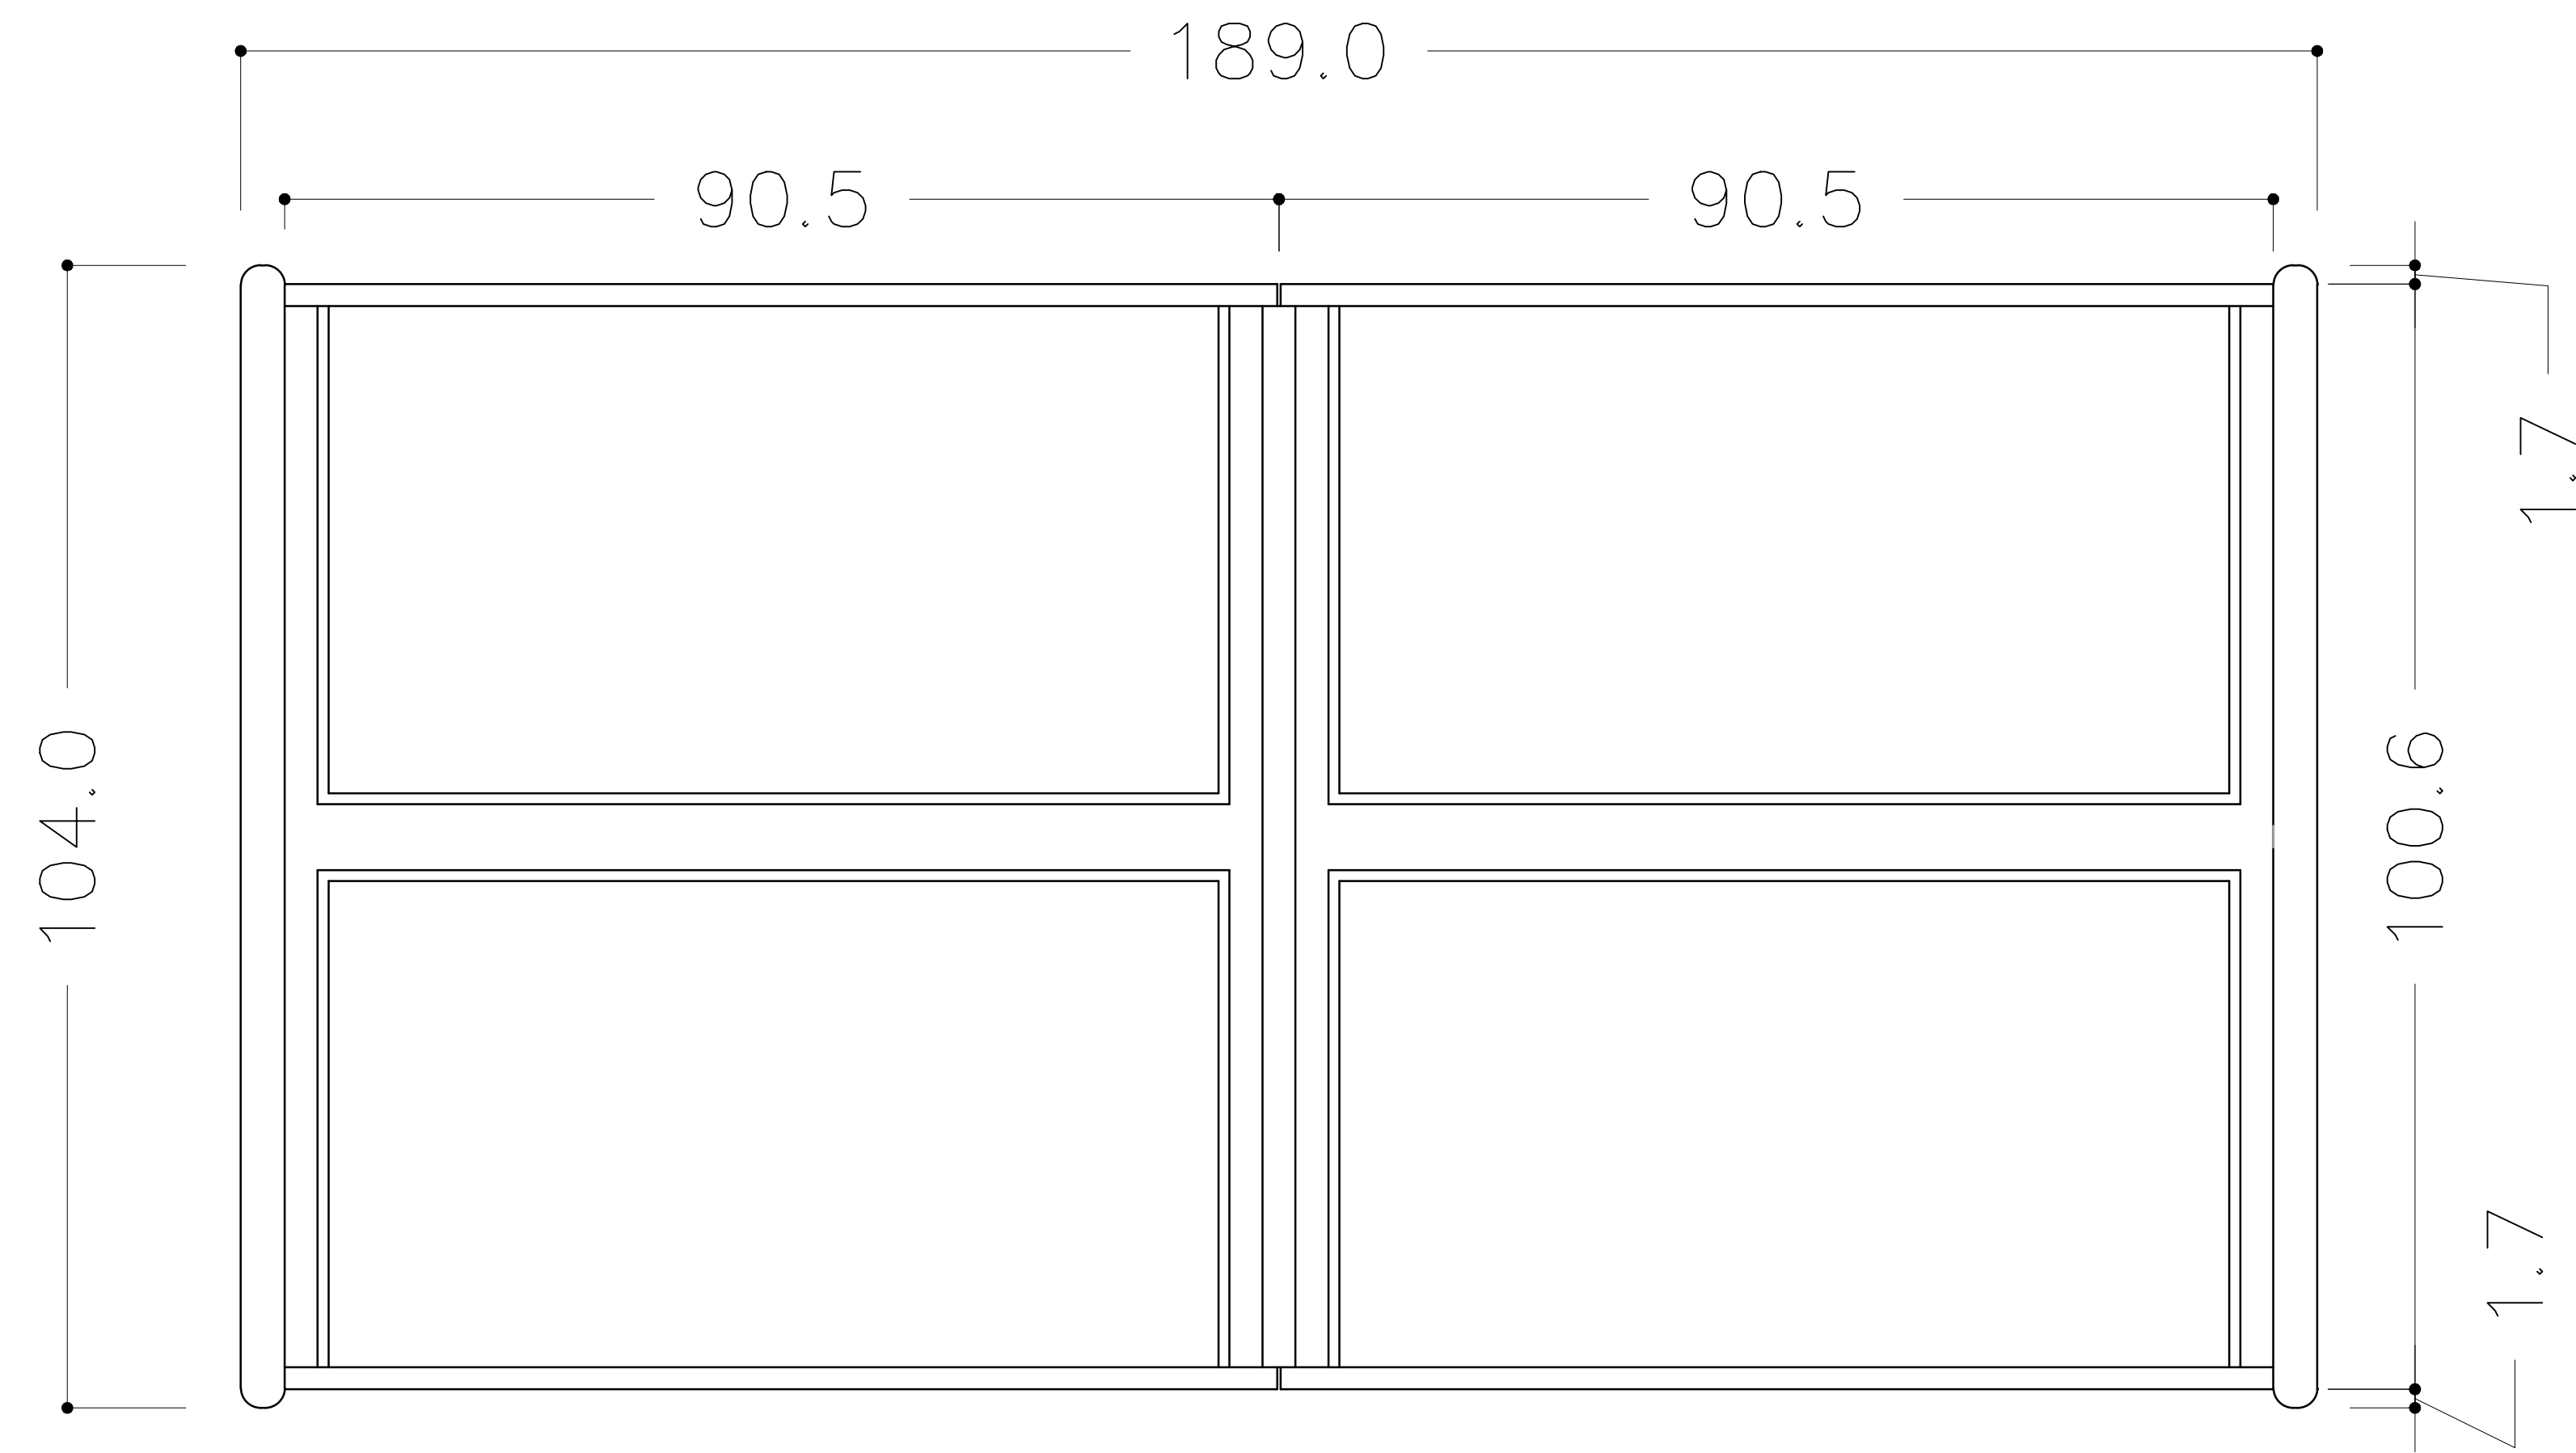


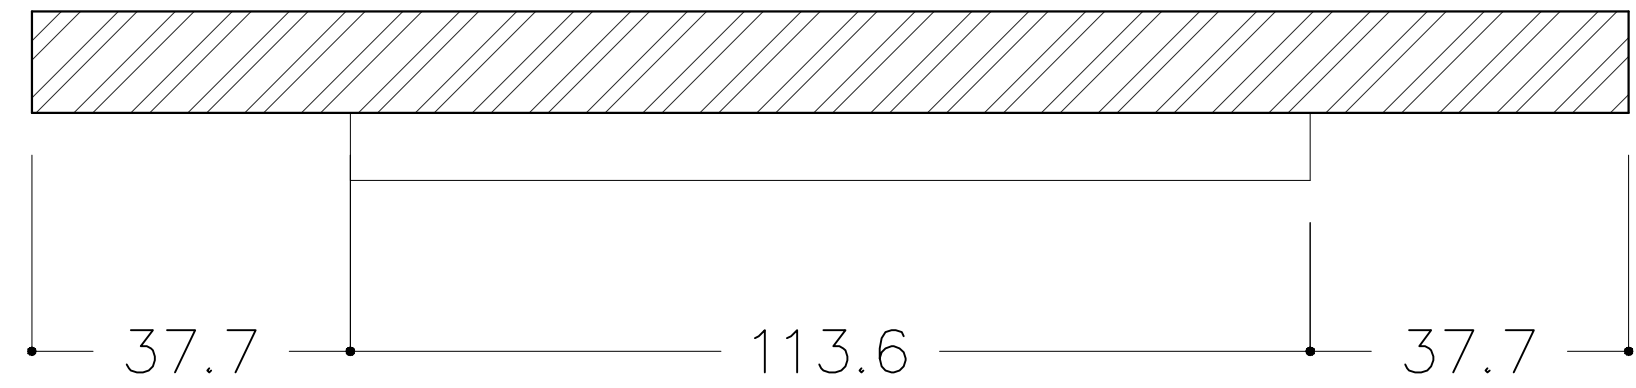

WORKING PLAN E-04

GYPSUM BOARD CEILING
297.8cm FROM F.F.L

SLAB

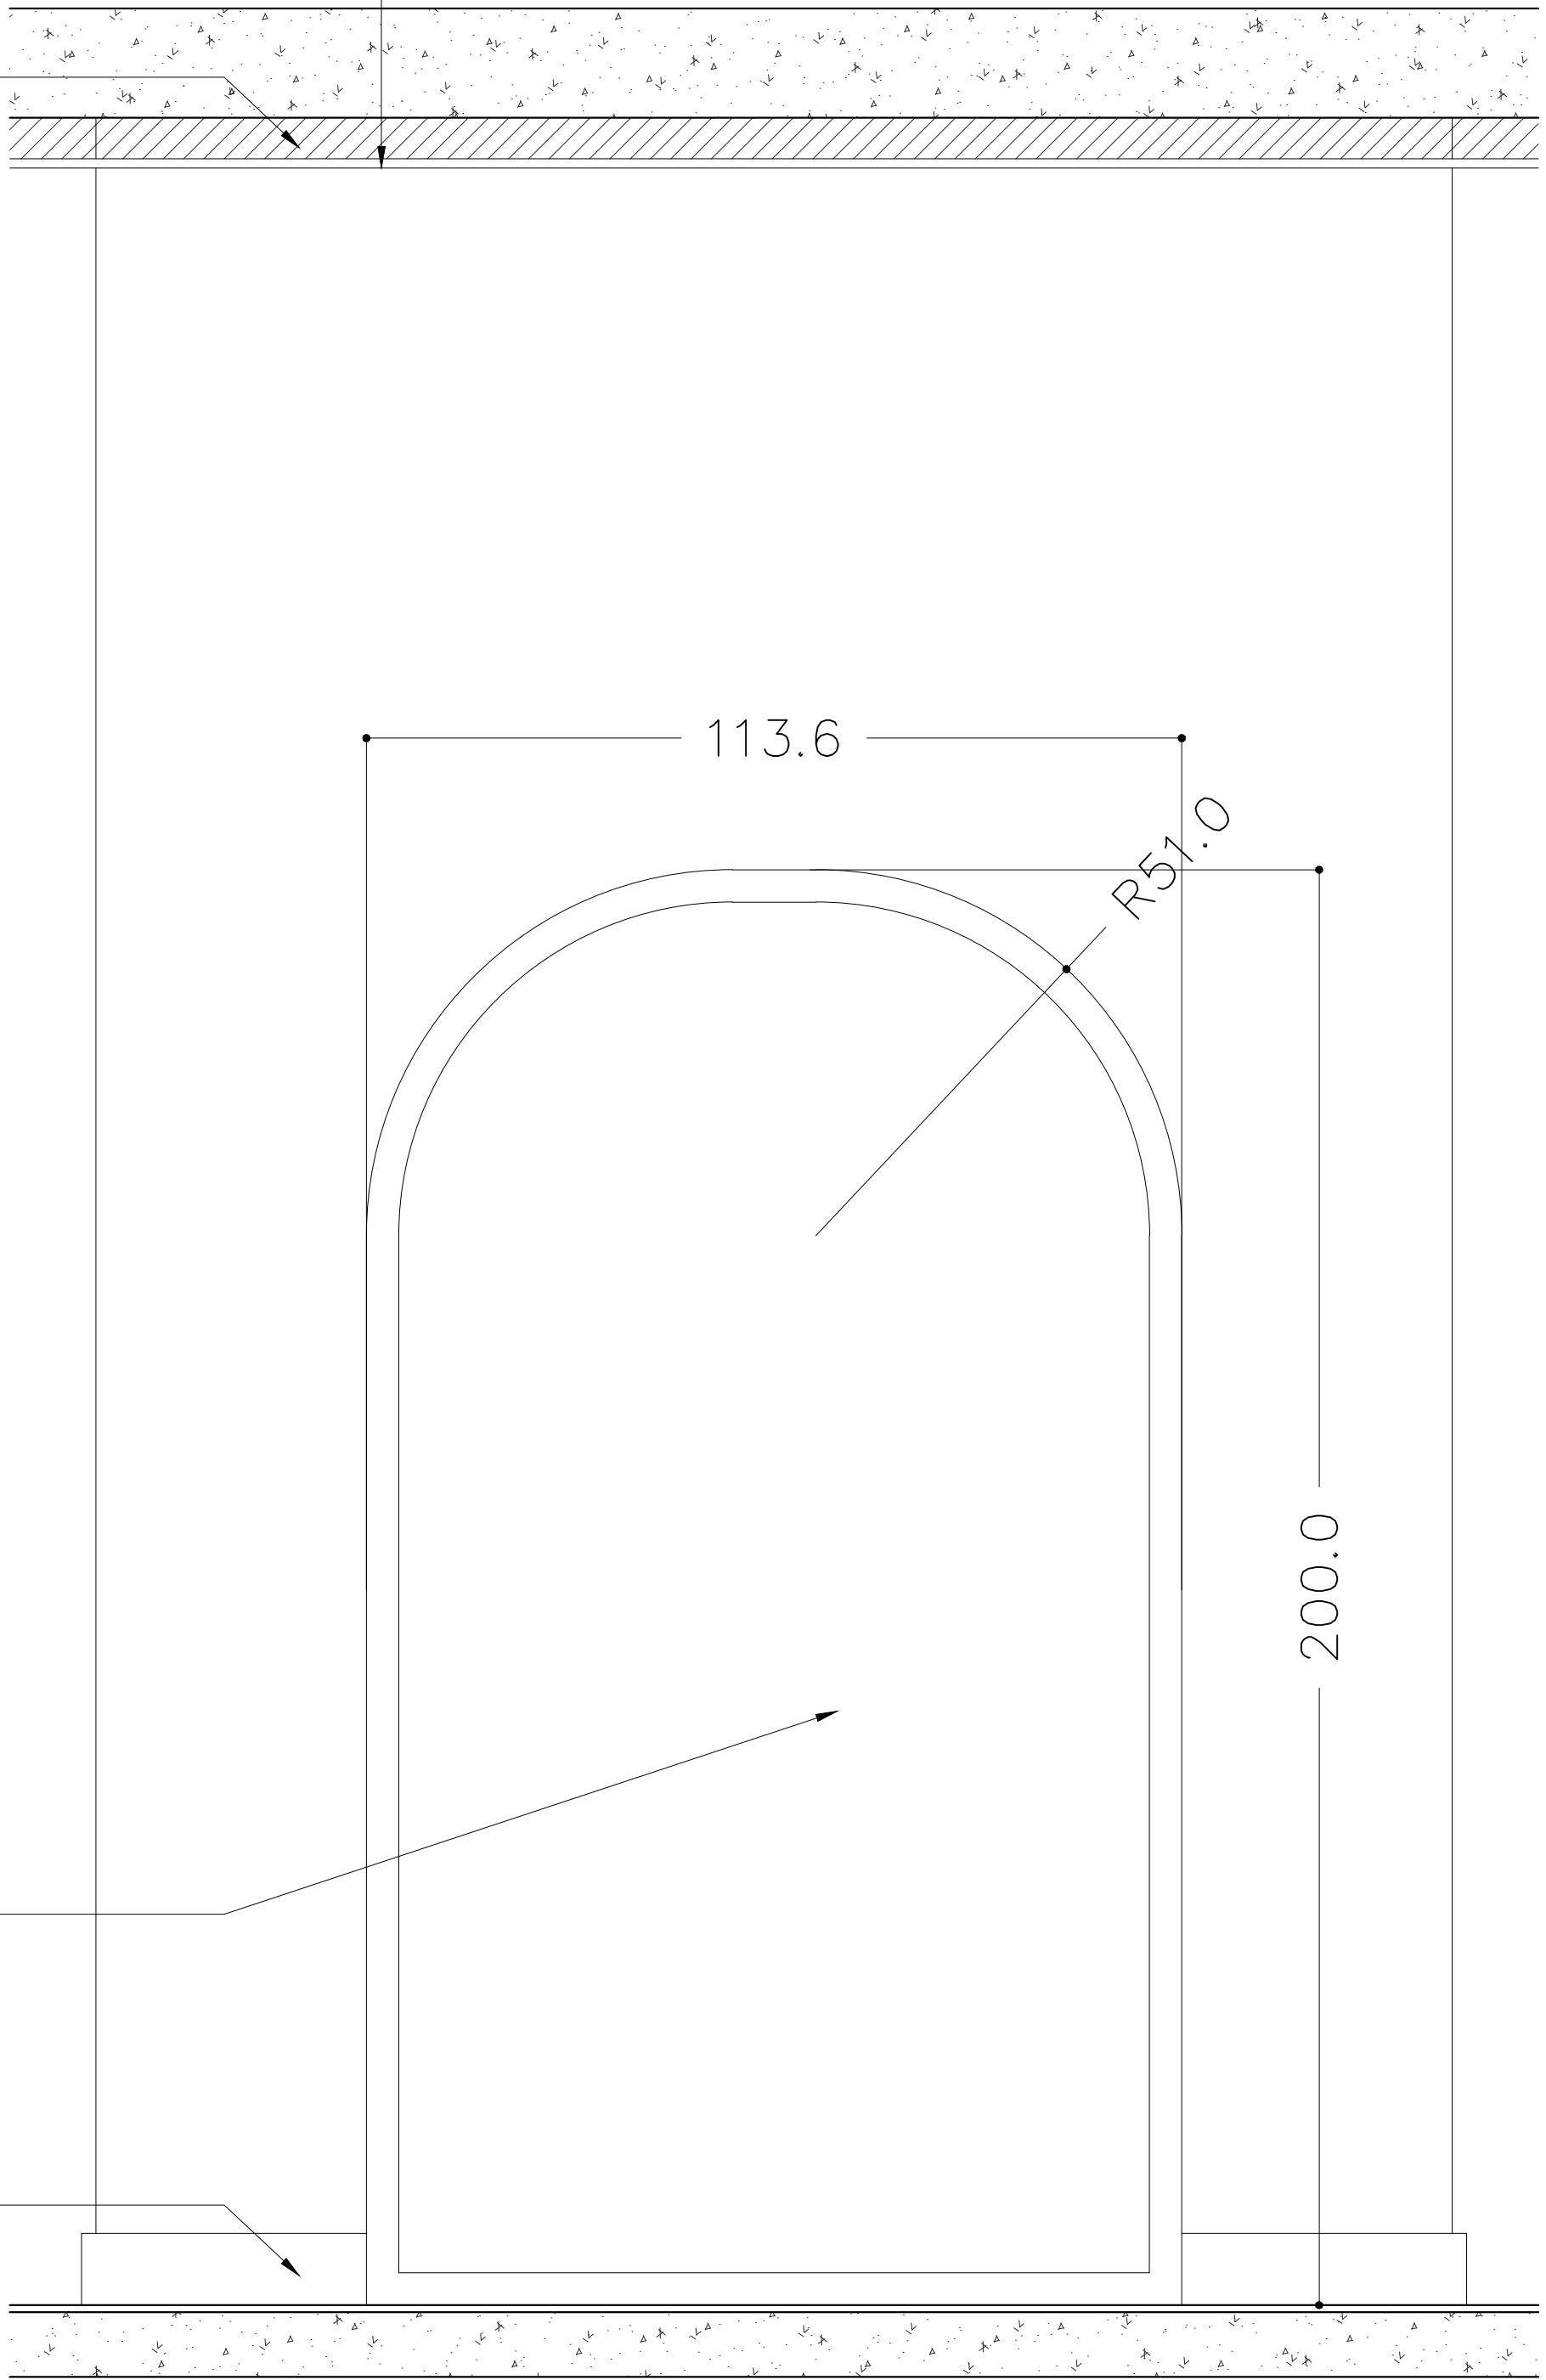


MIRROR


SKIRTING


WORKING E-04



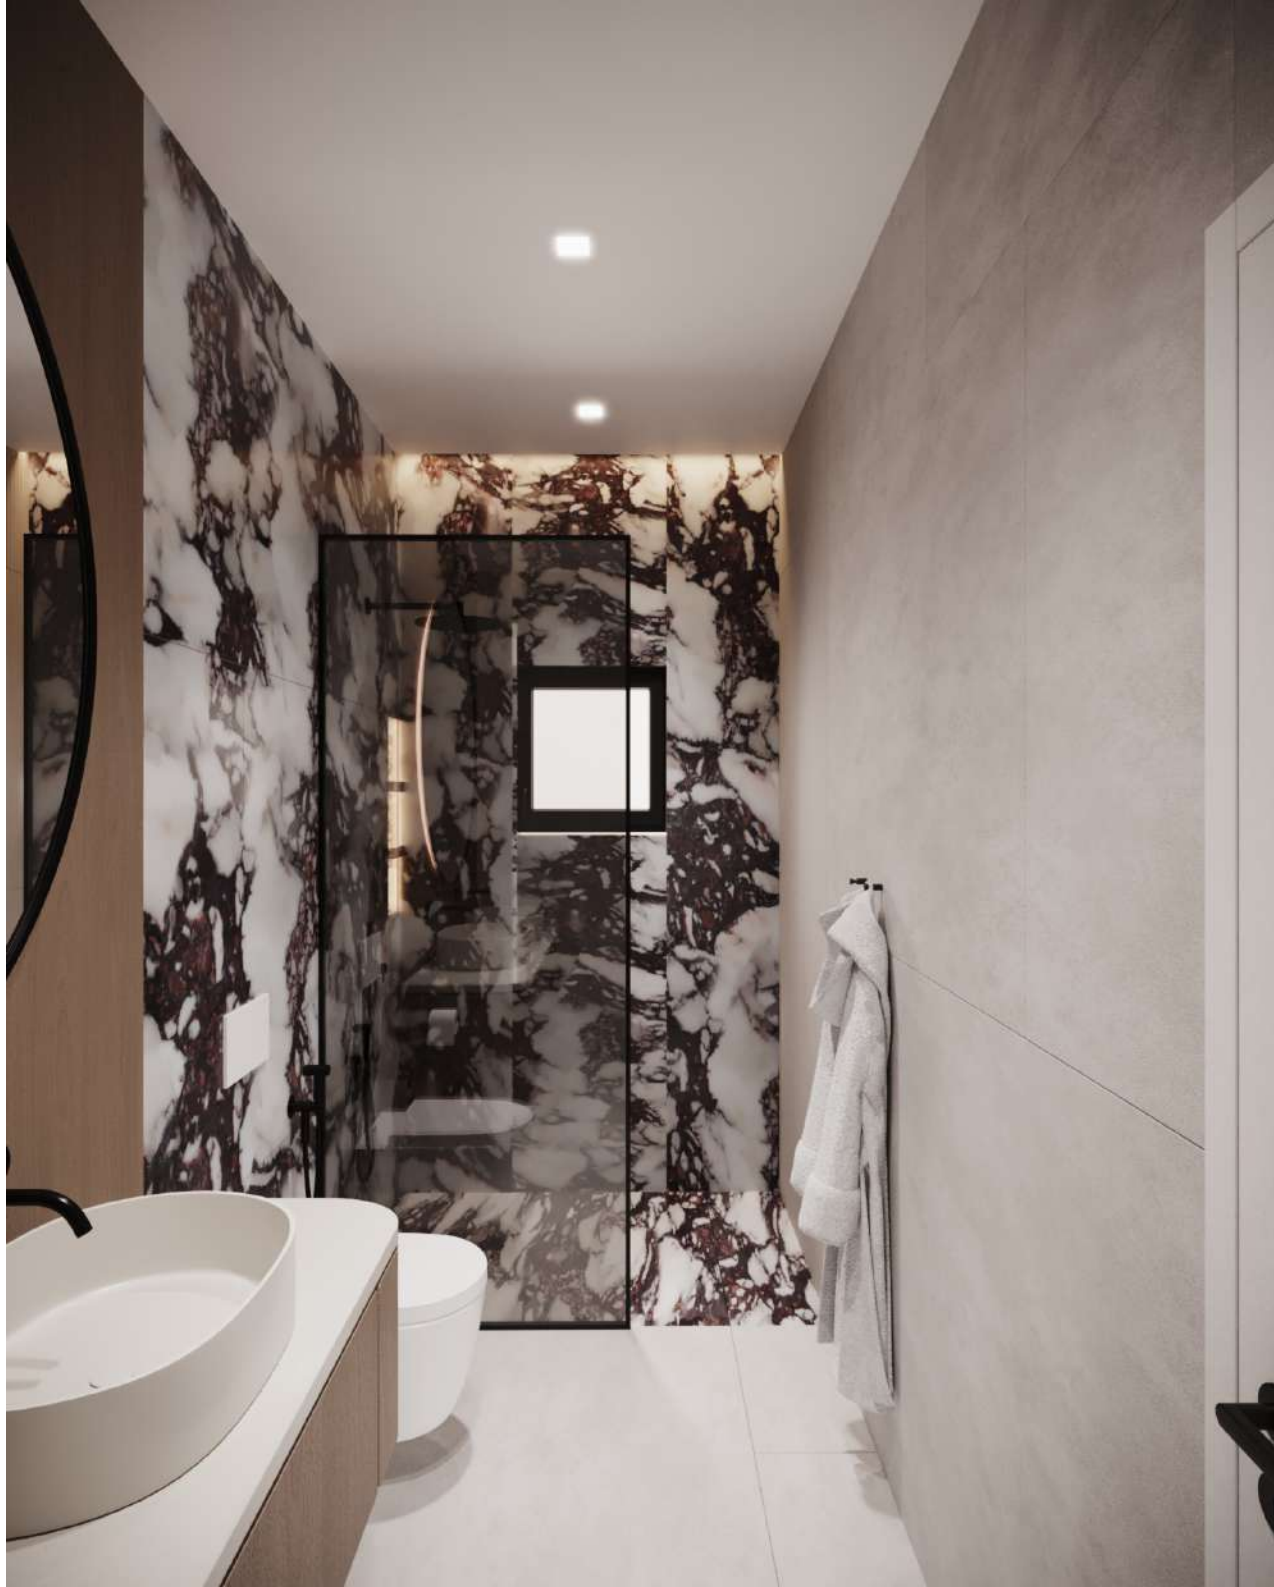




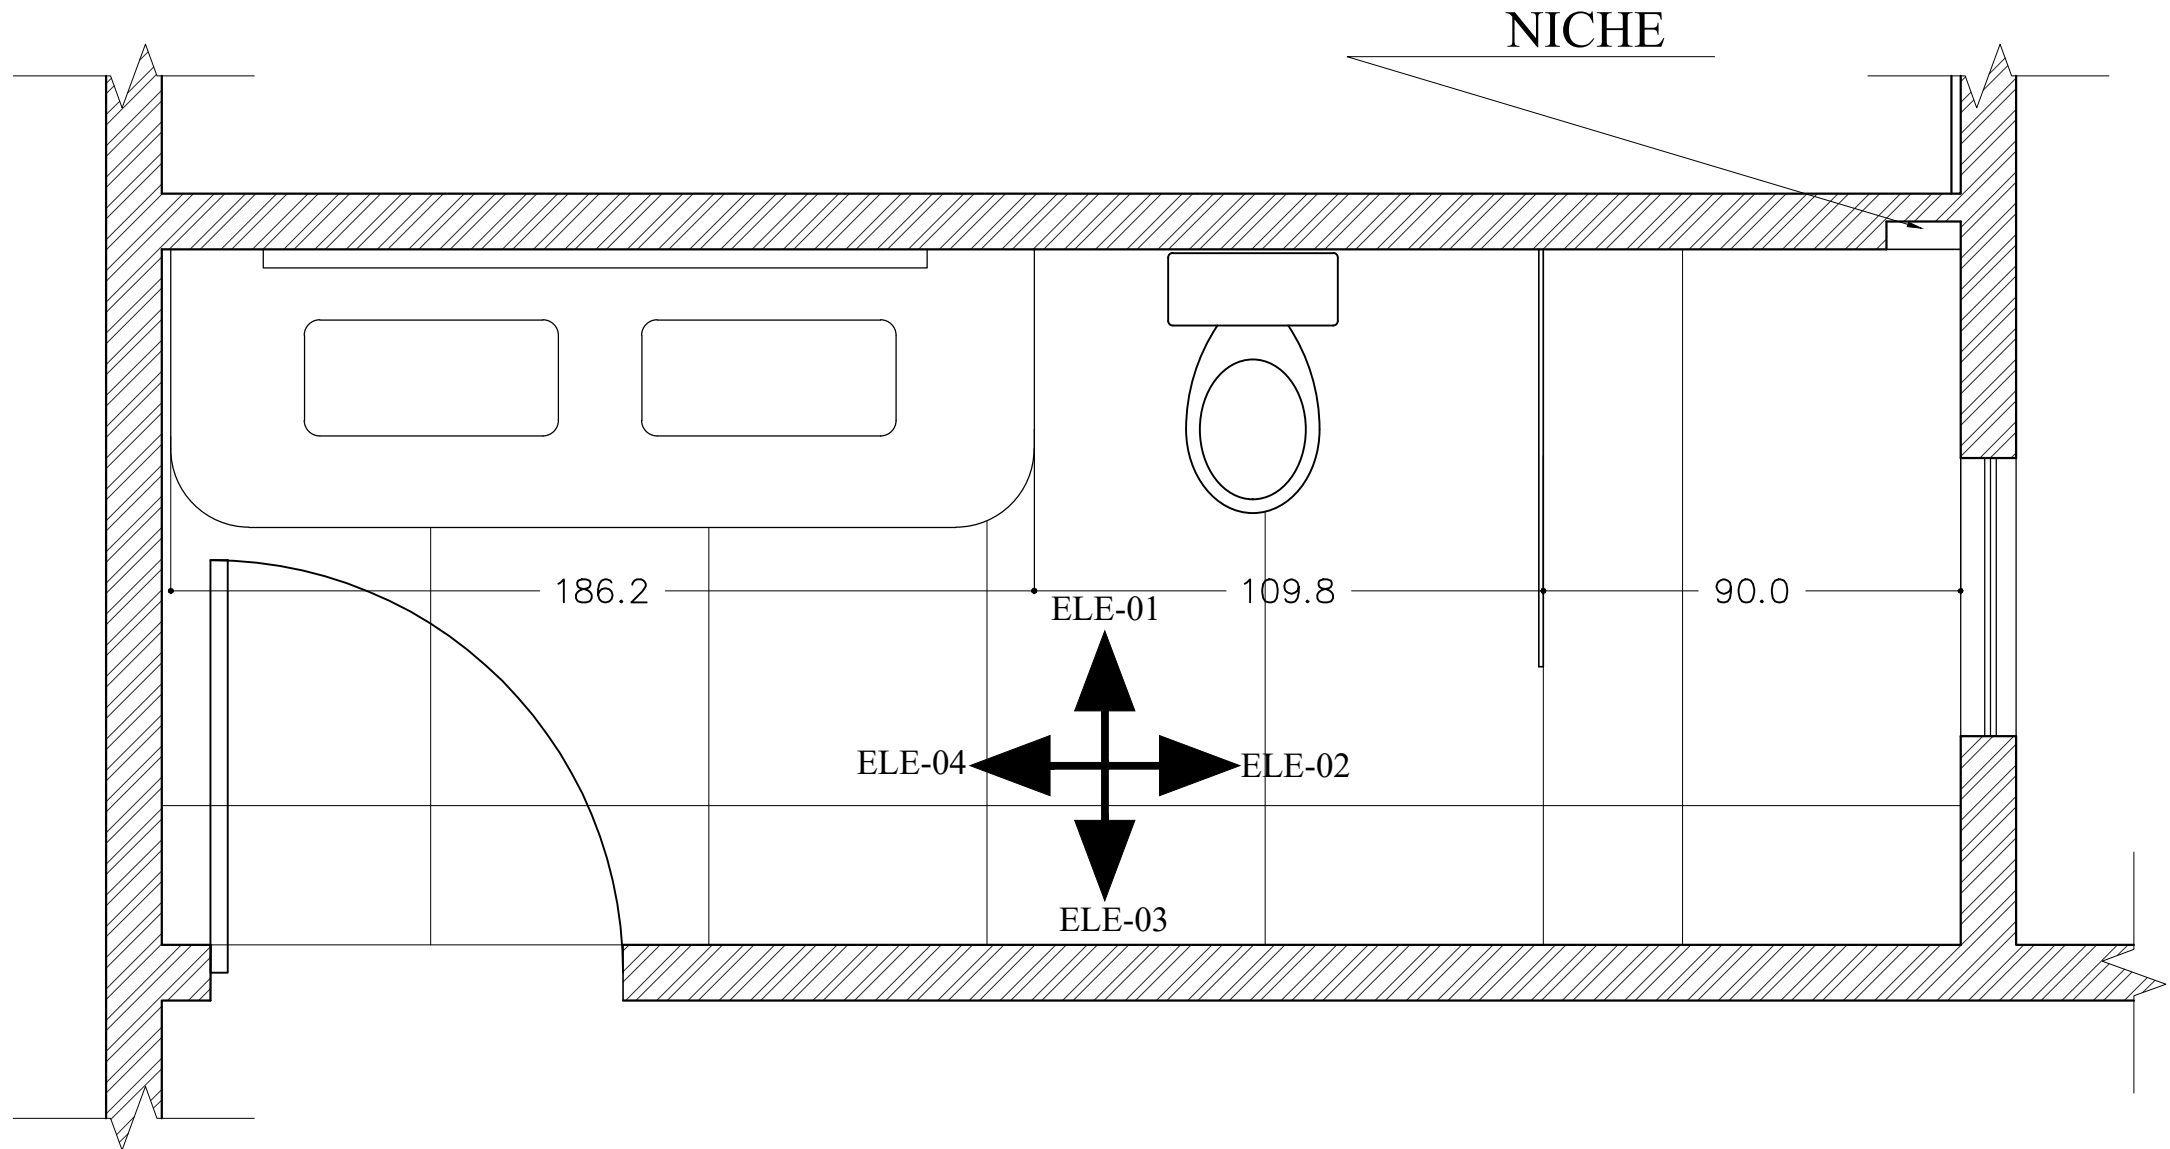


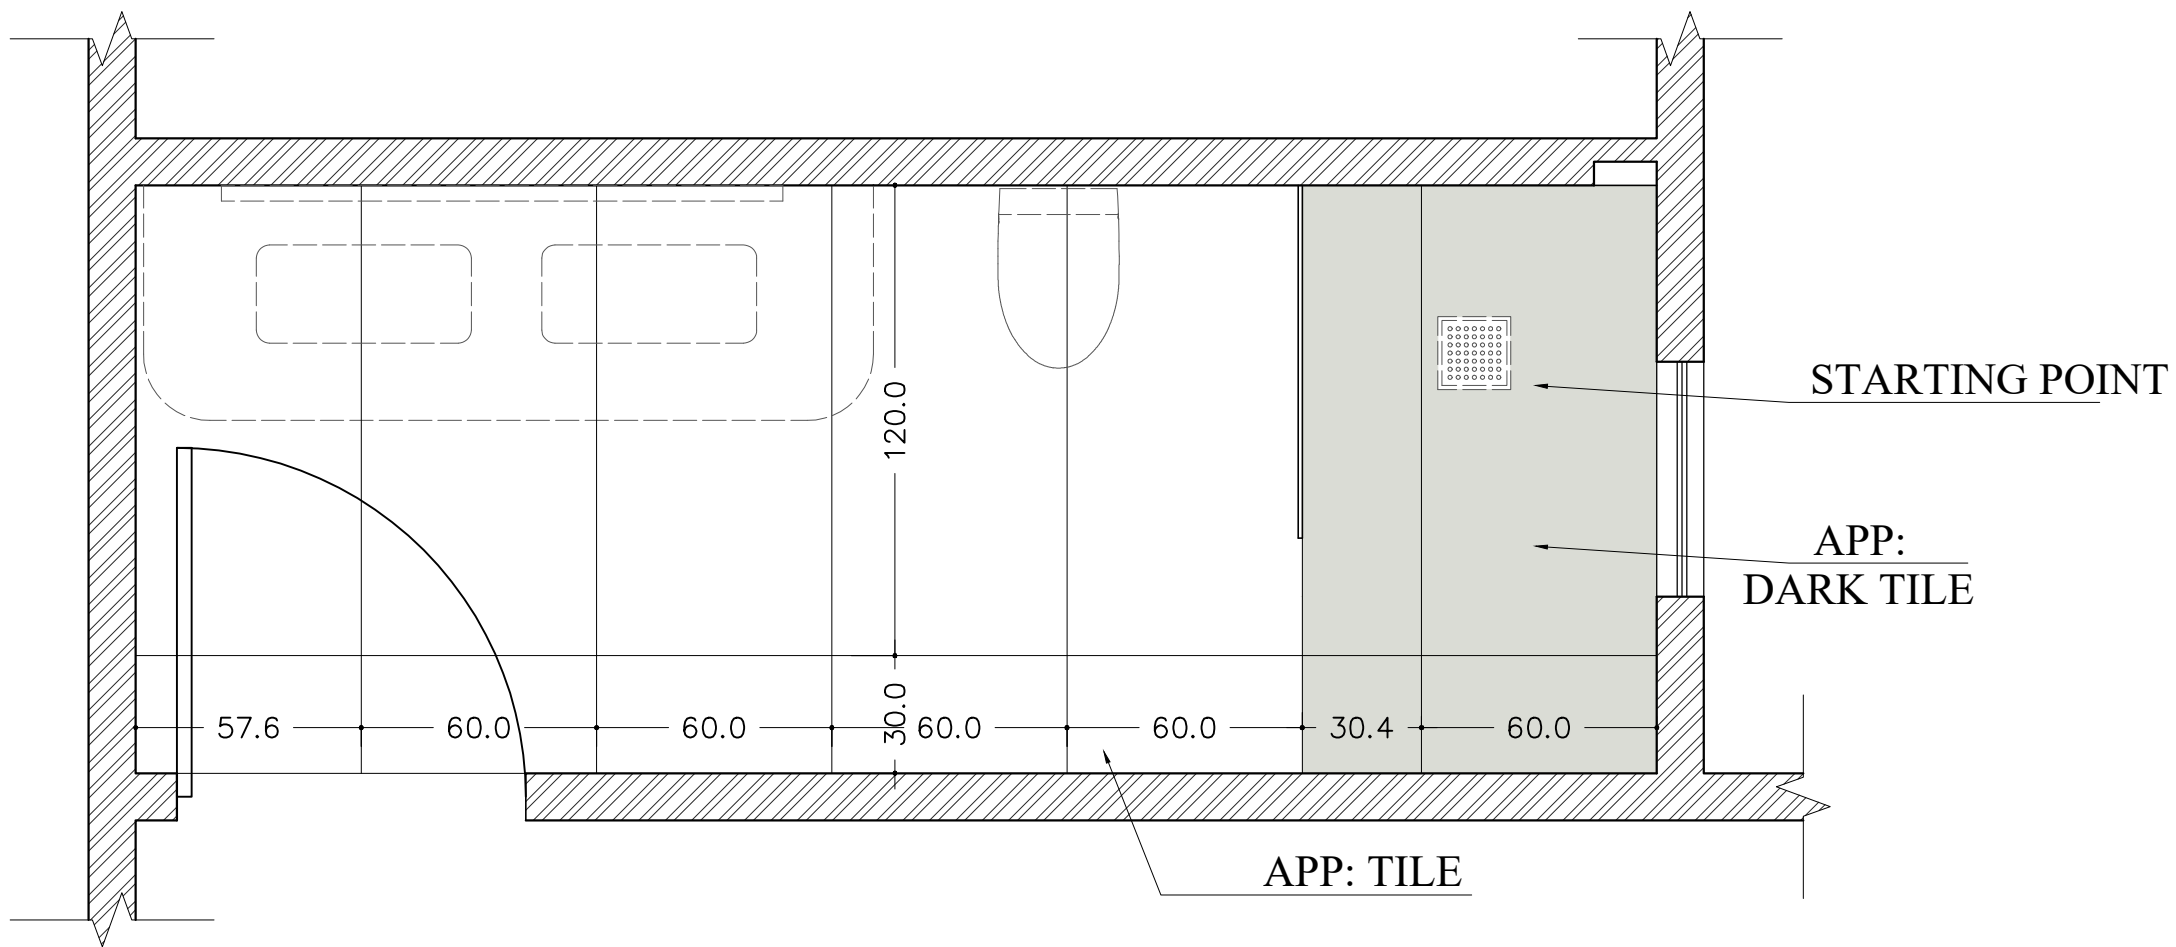


FLOORING LAYOUT PLAN

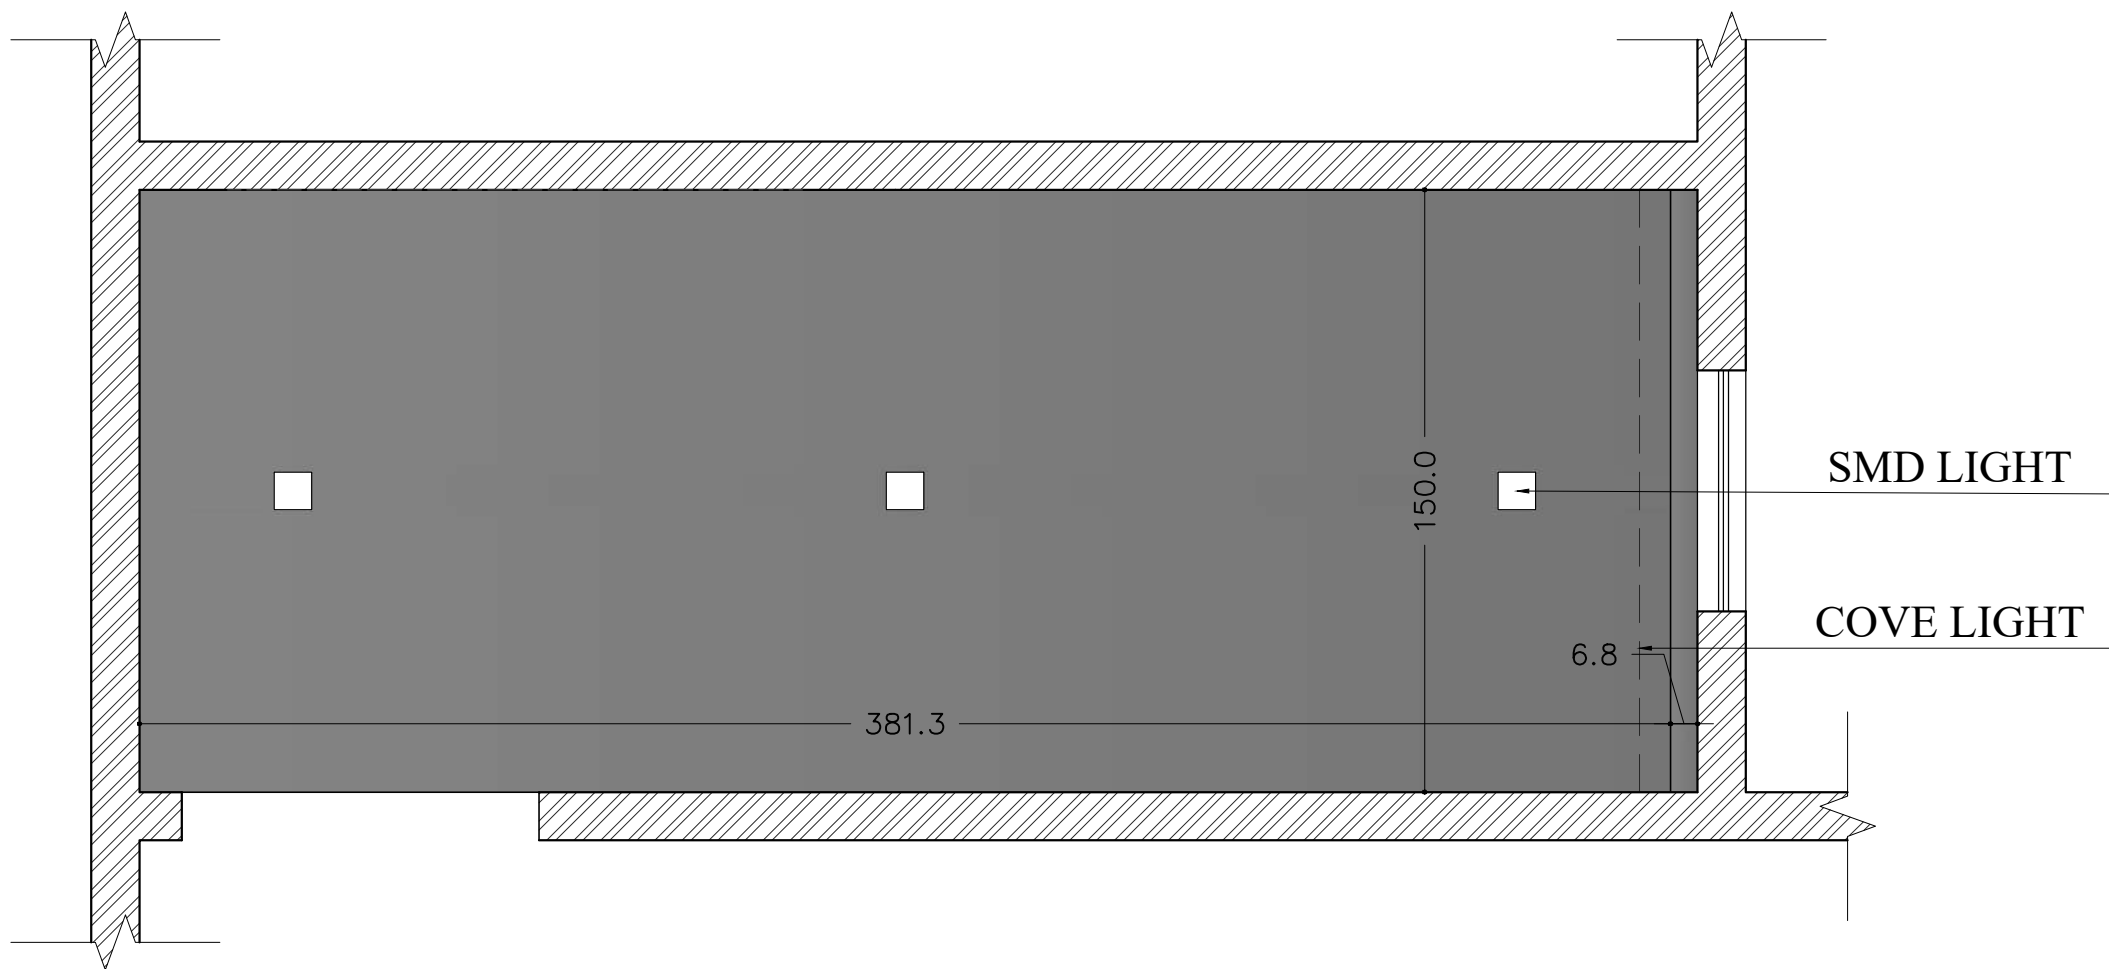


CEILING LAYOUT PLAN

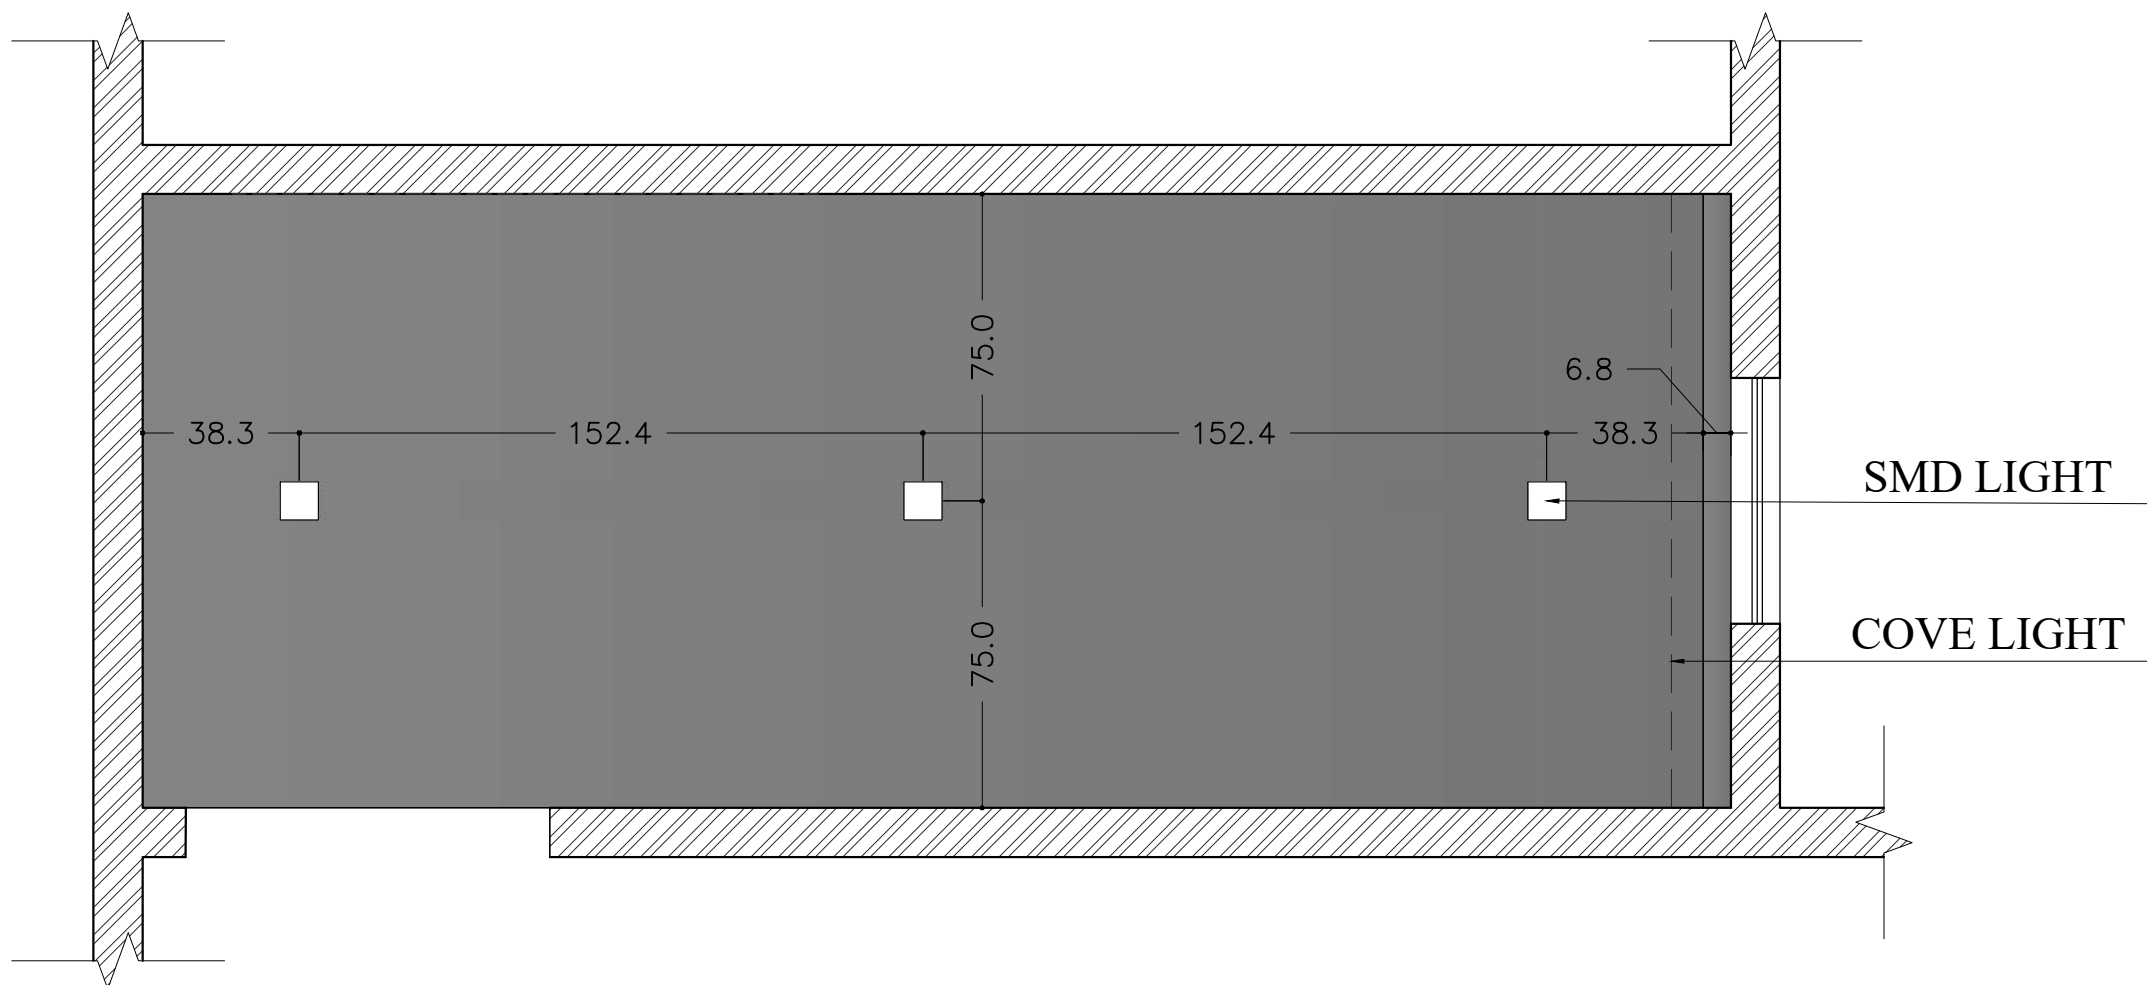

CEILING LIGHT POINT WORKING

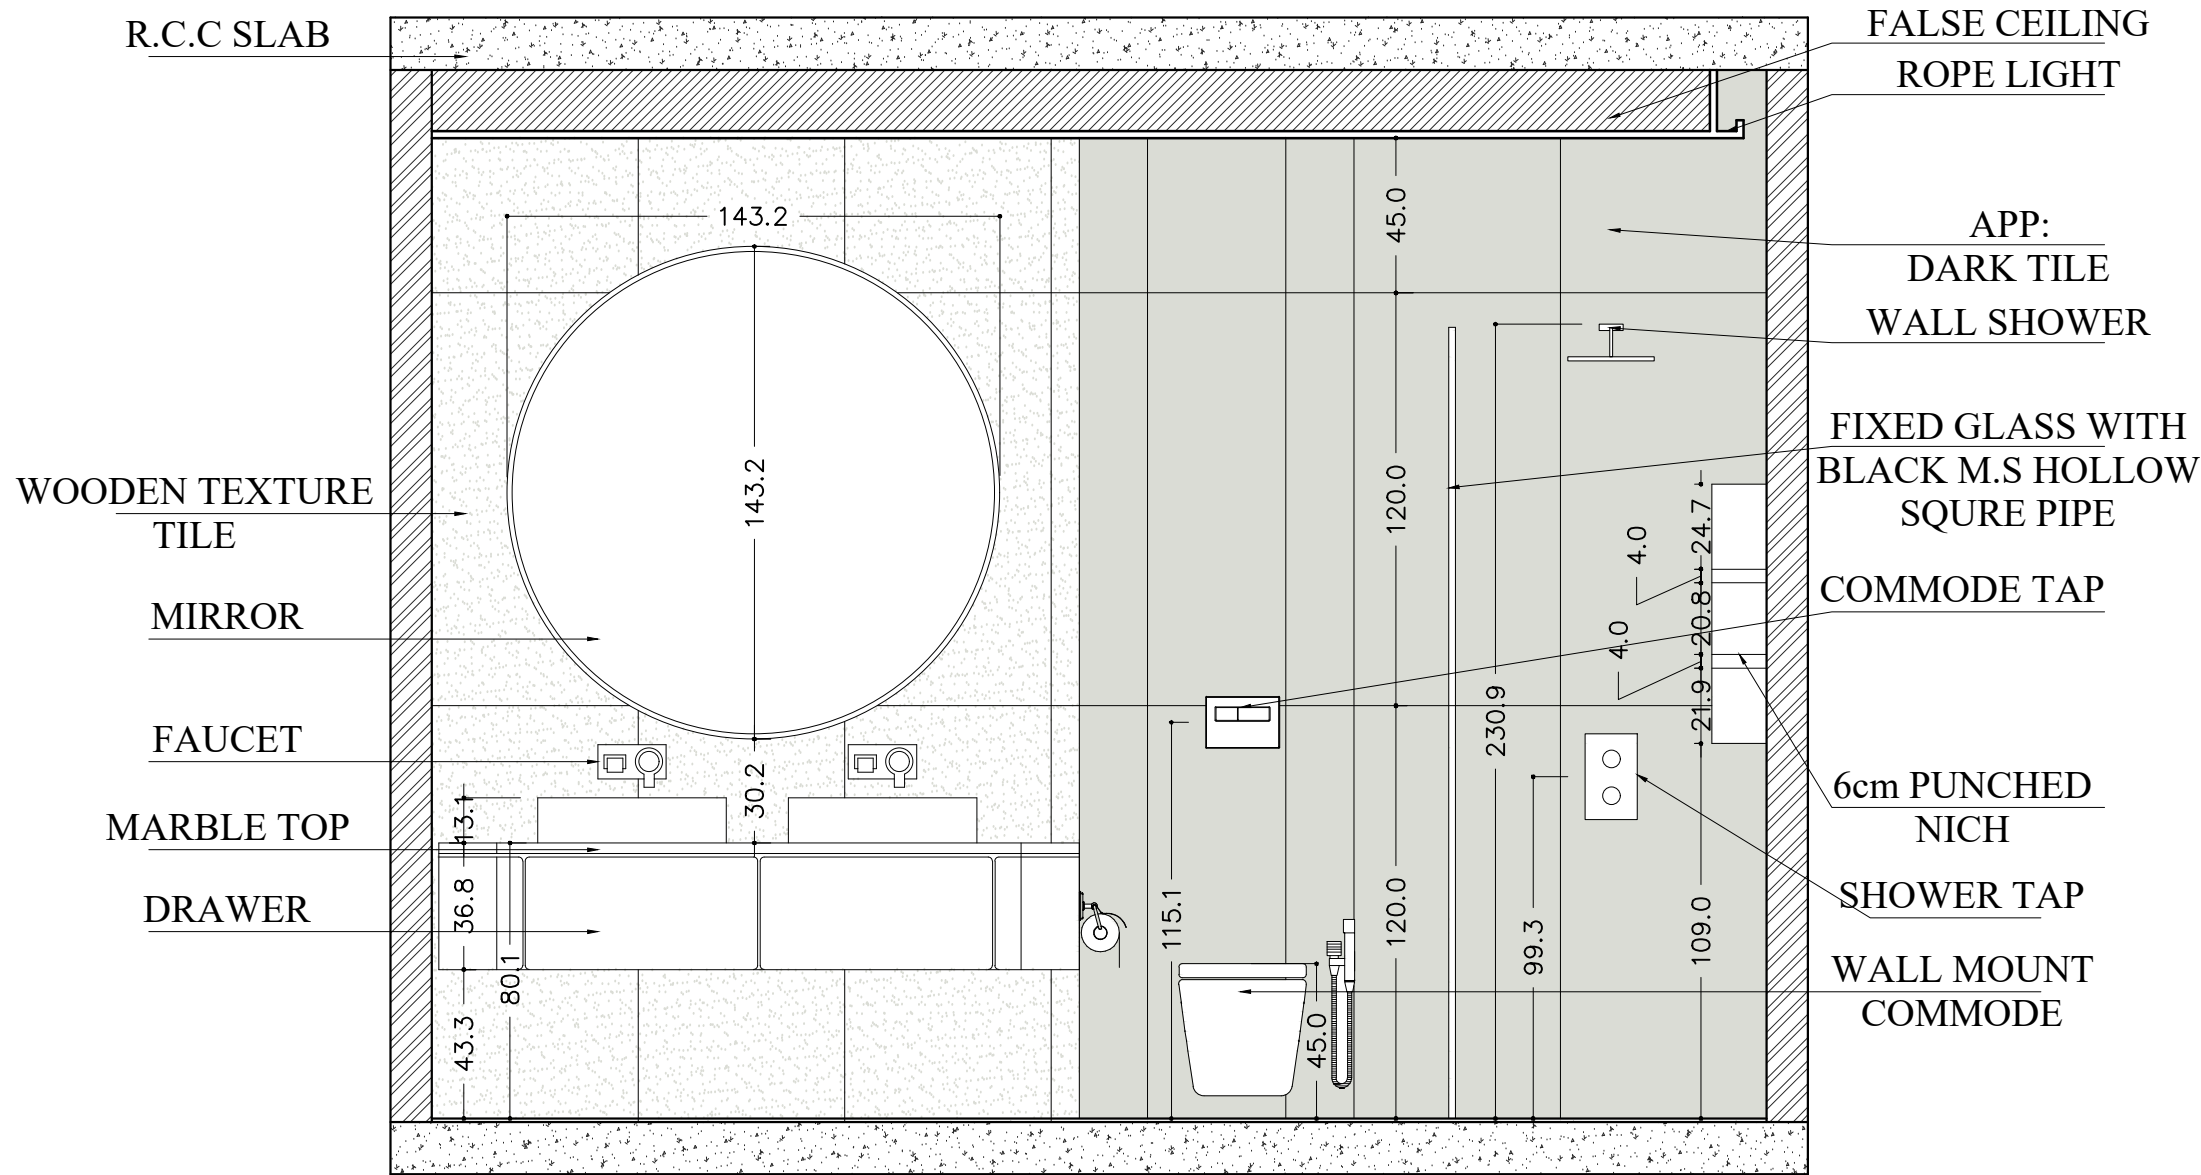

ELEVATION-01

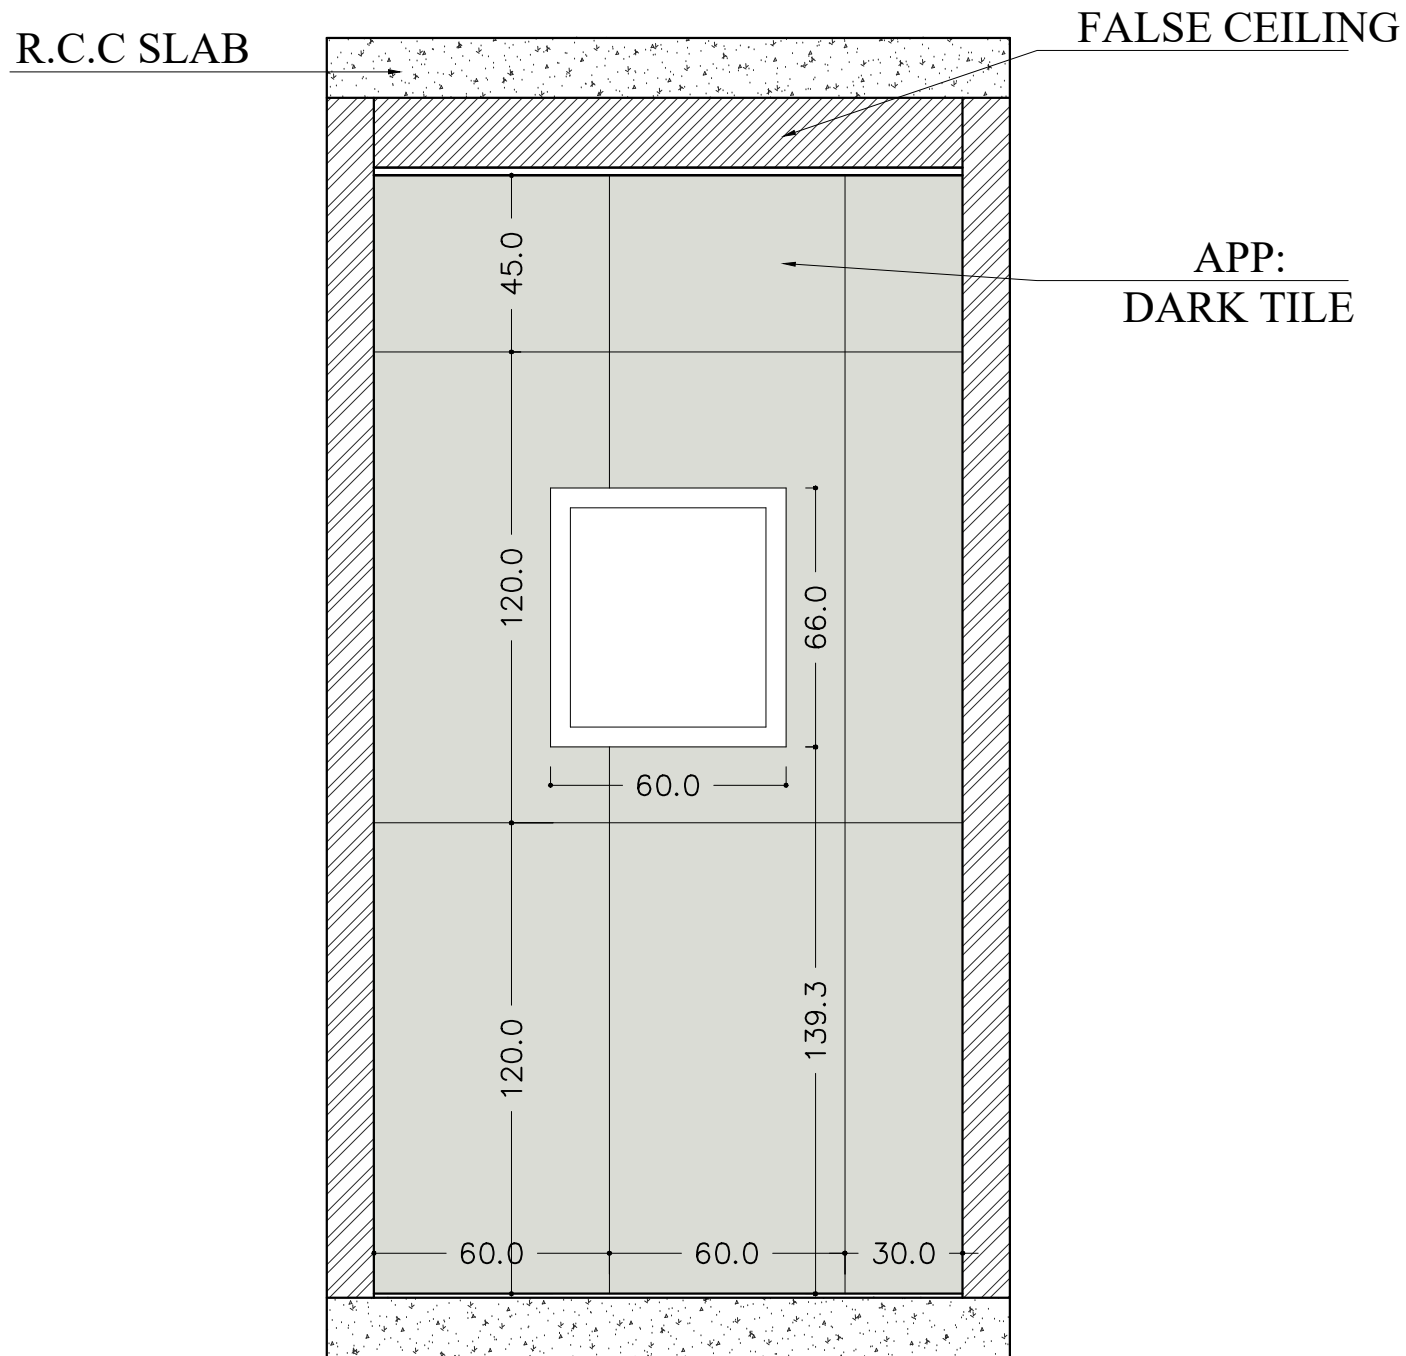


ELEVATION-02

R.C.C SLAB


FALSE CEILING

APP:
LIGHT TILE

DOOR

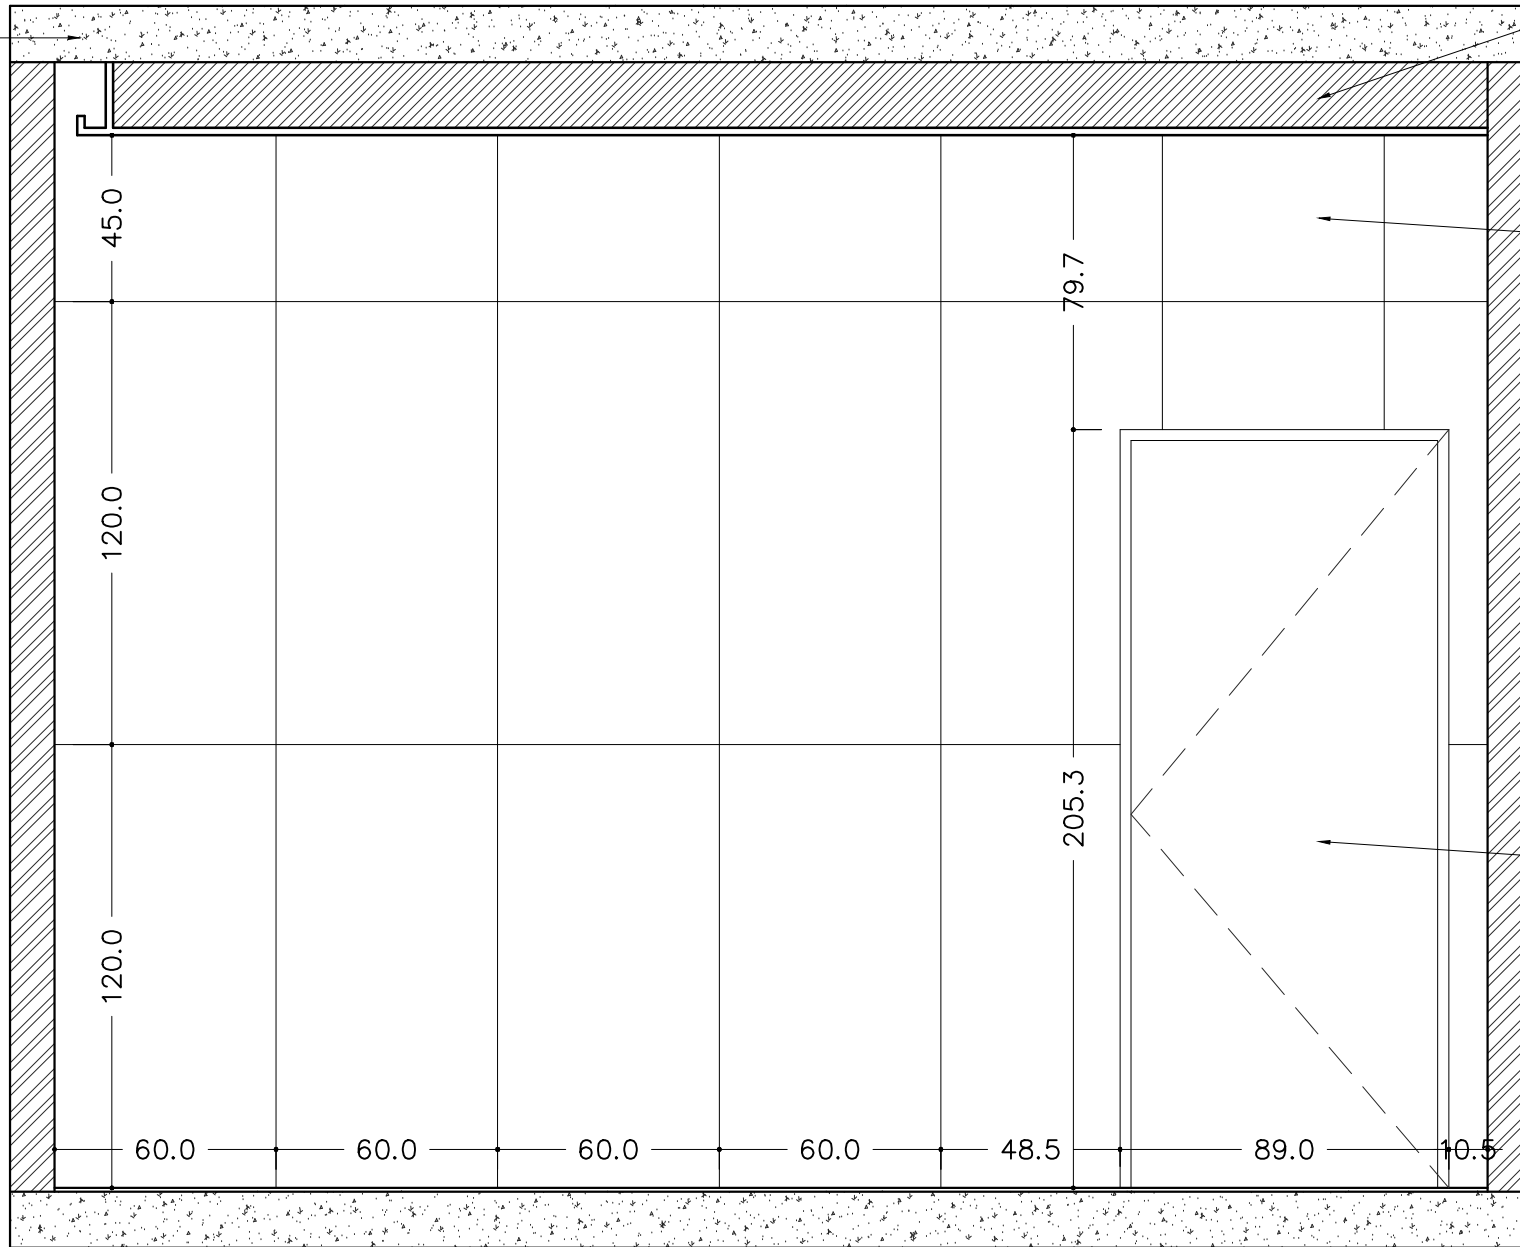

ELEVATION-03

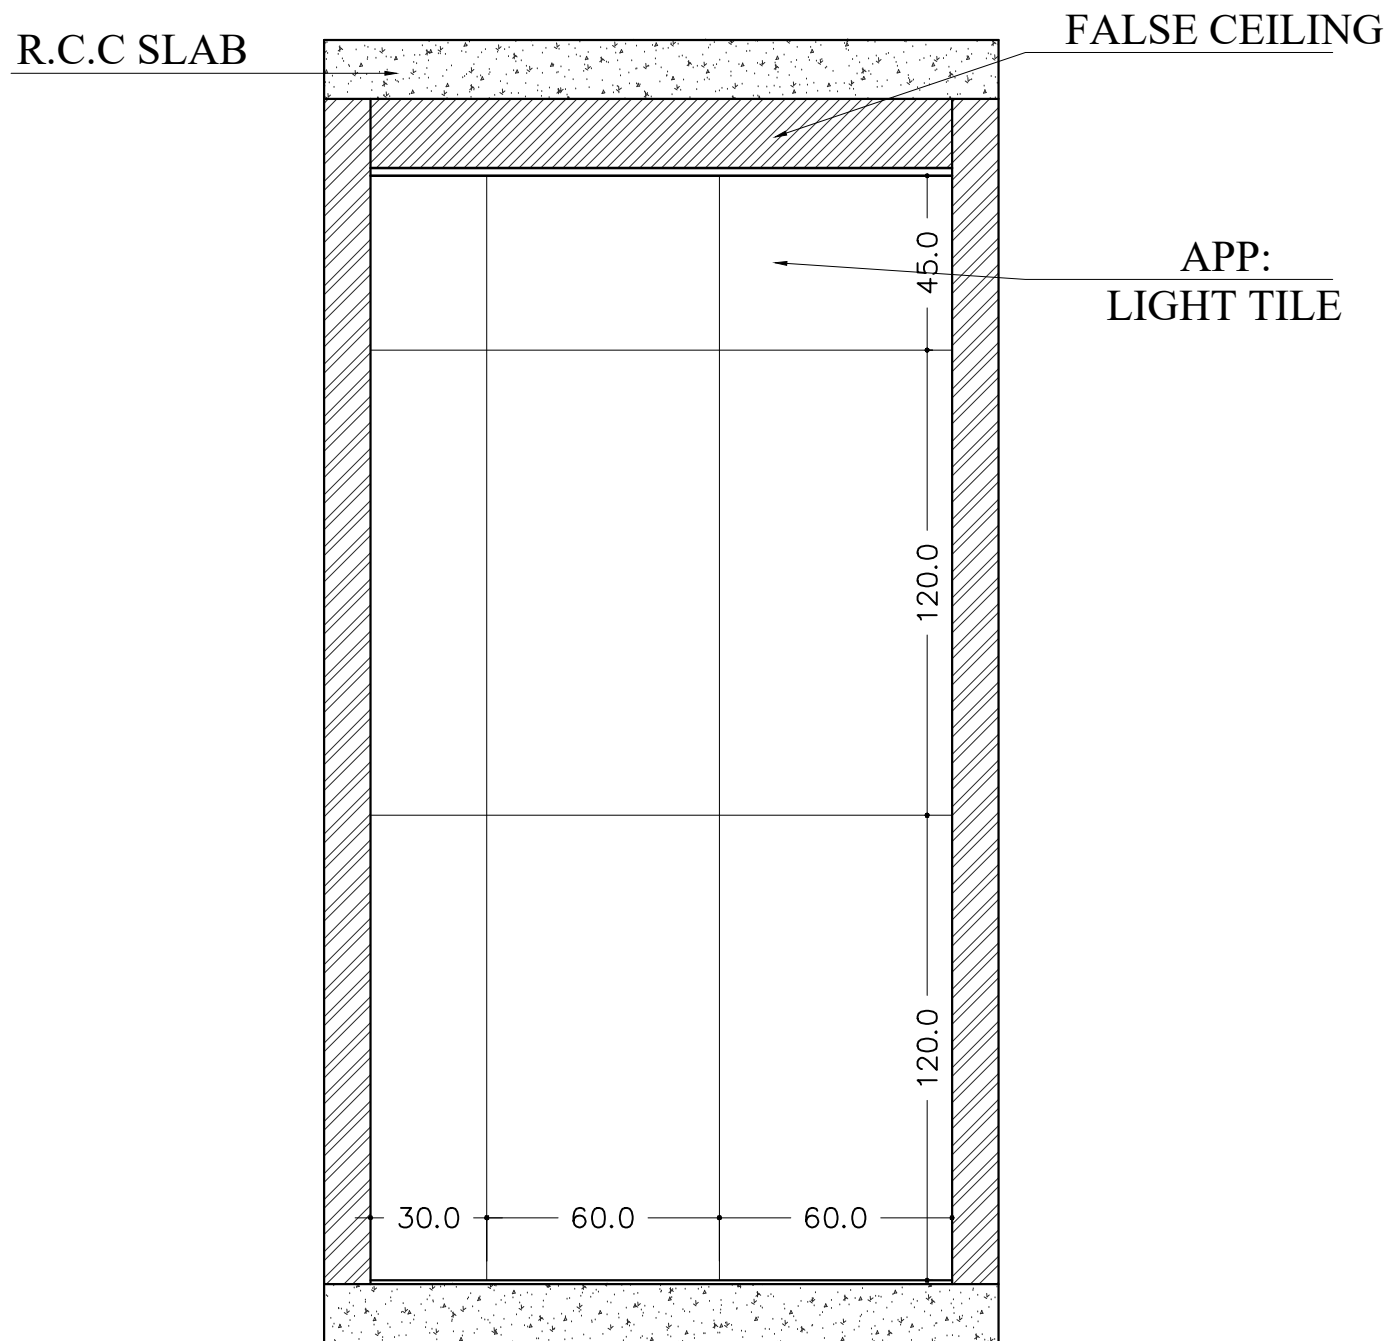


ELEVATION-04









FURNITURE LAYOUT PLAN

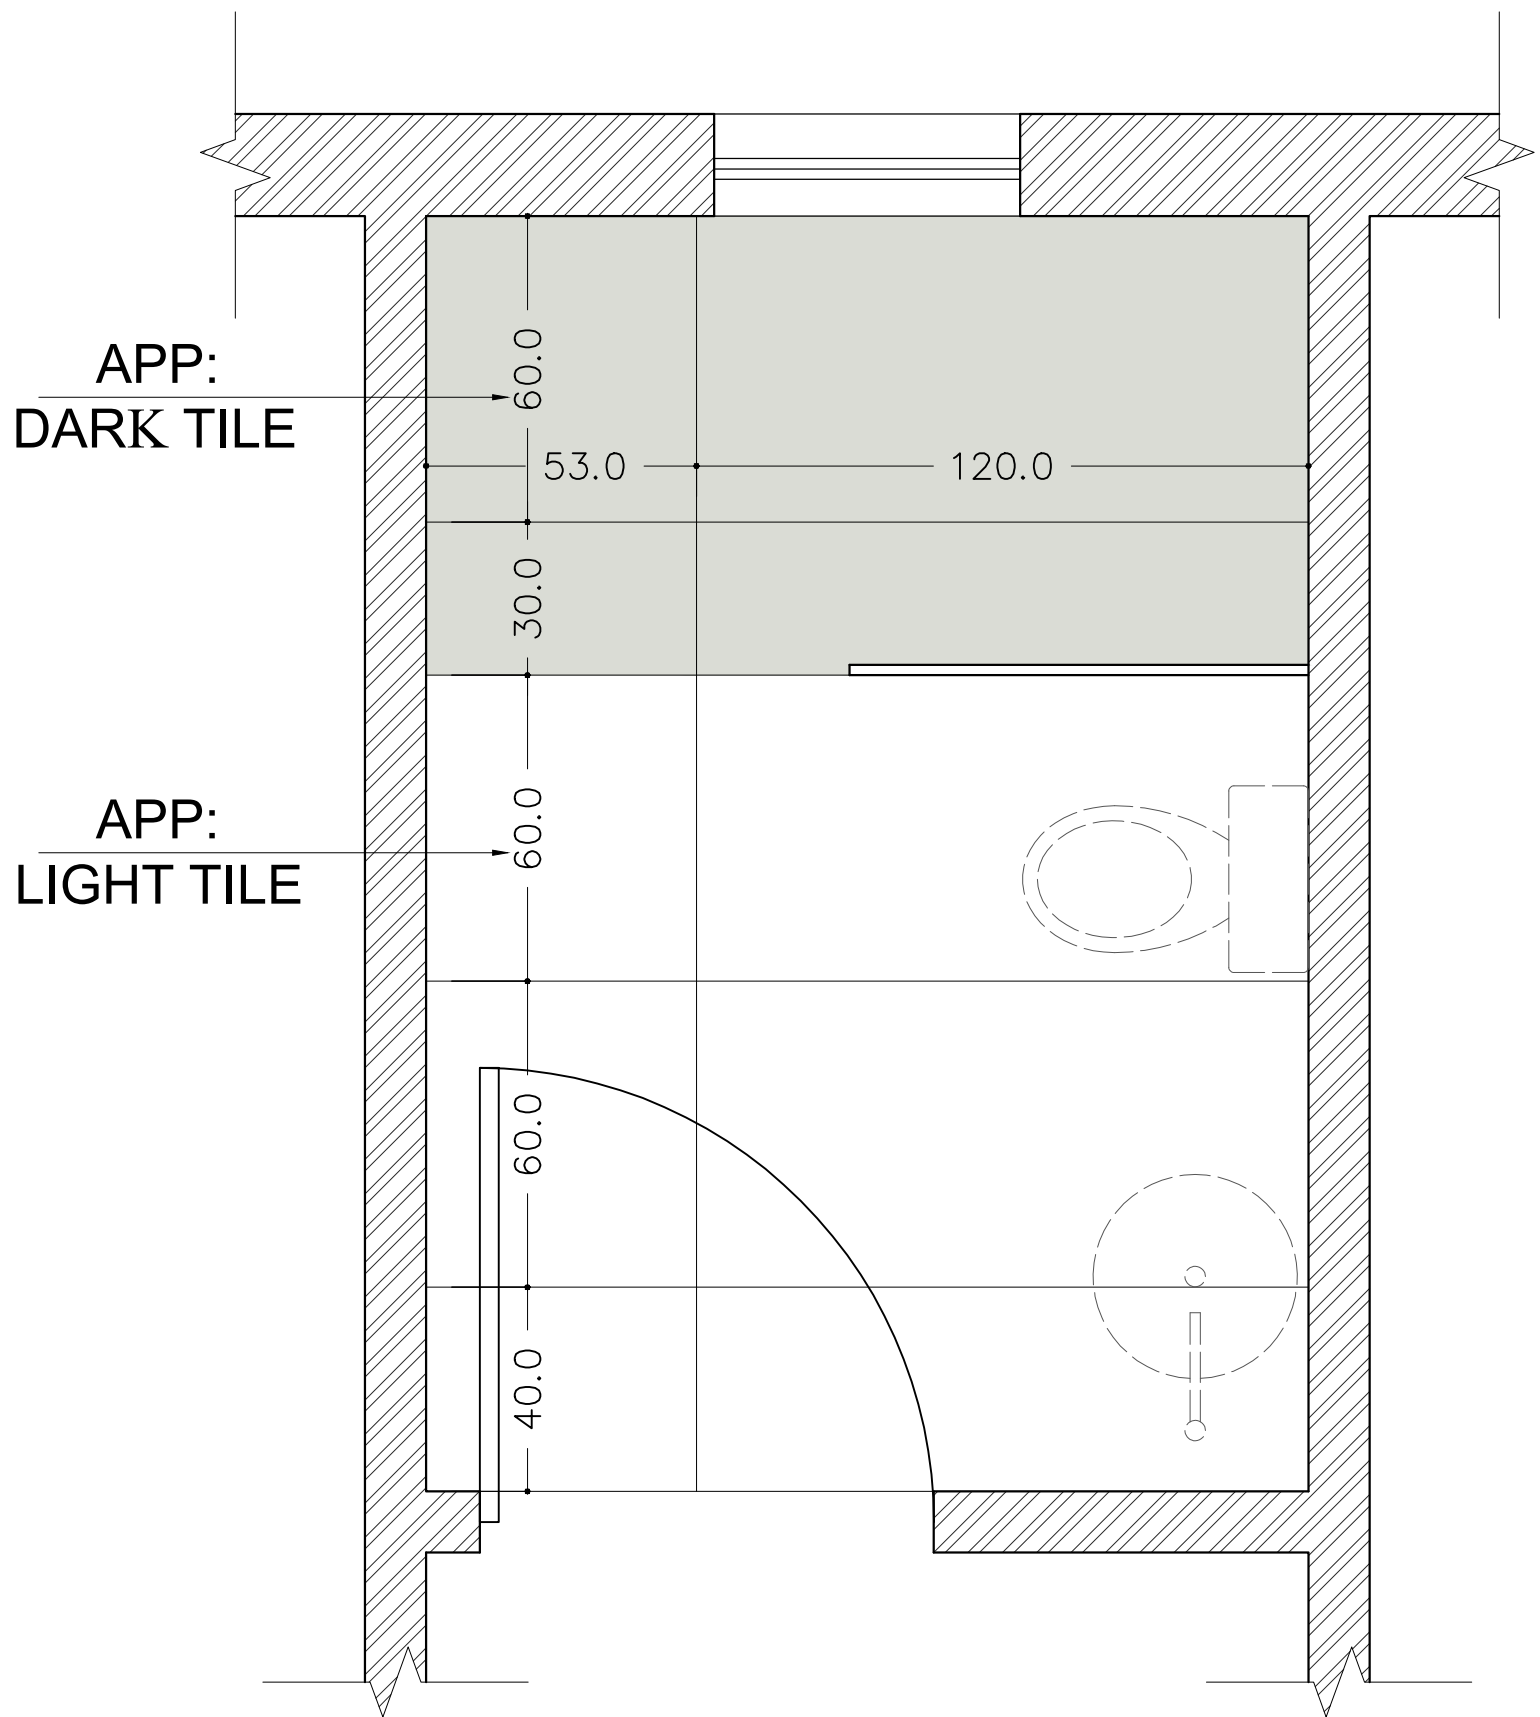


FLOORING LAYOUT PLAN

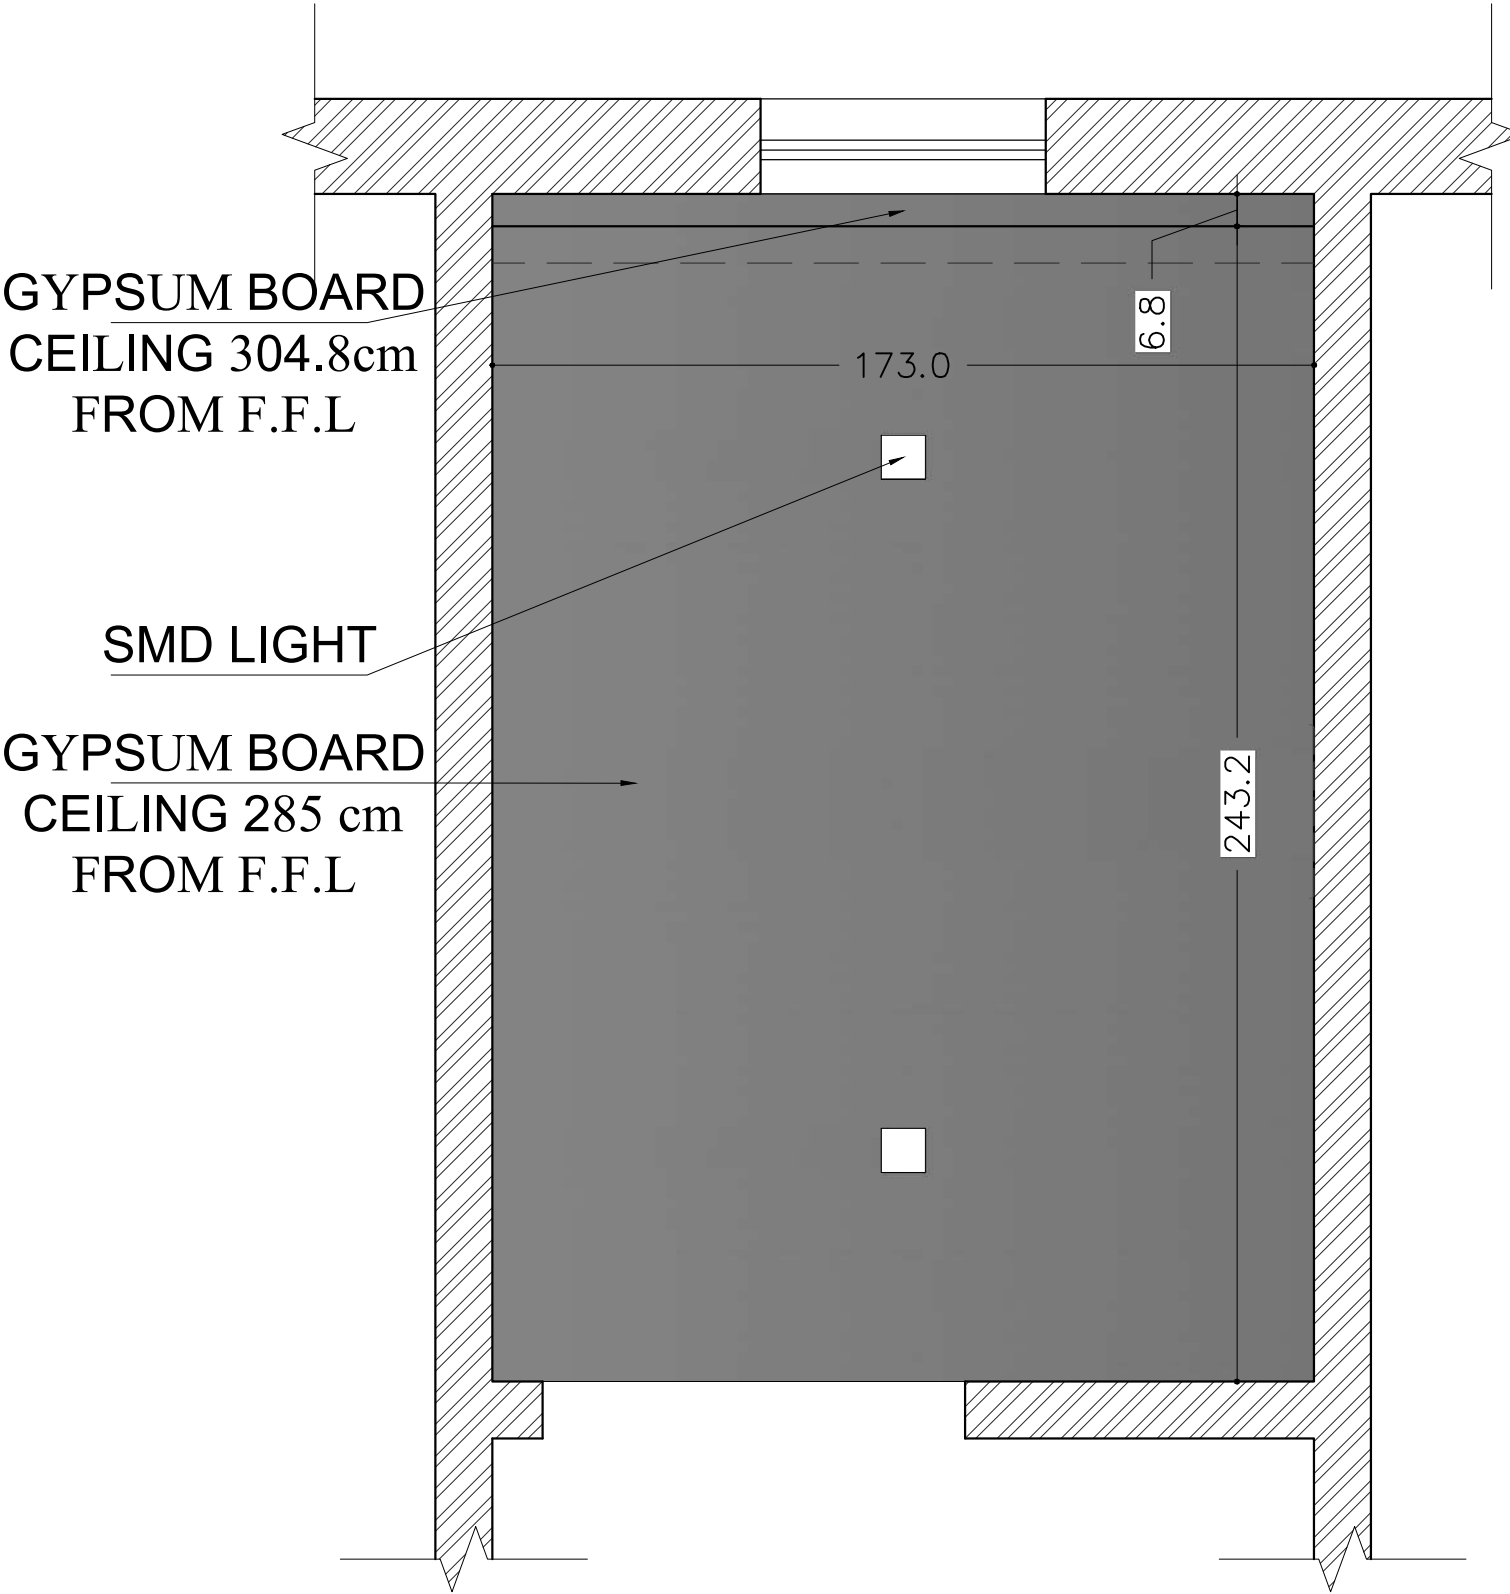


CEILING LAYOUT PLAN

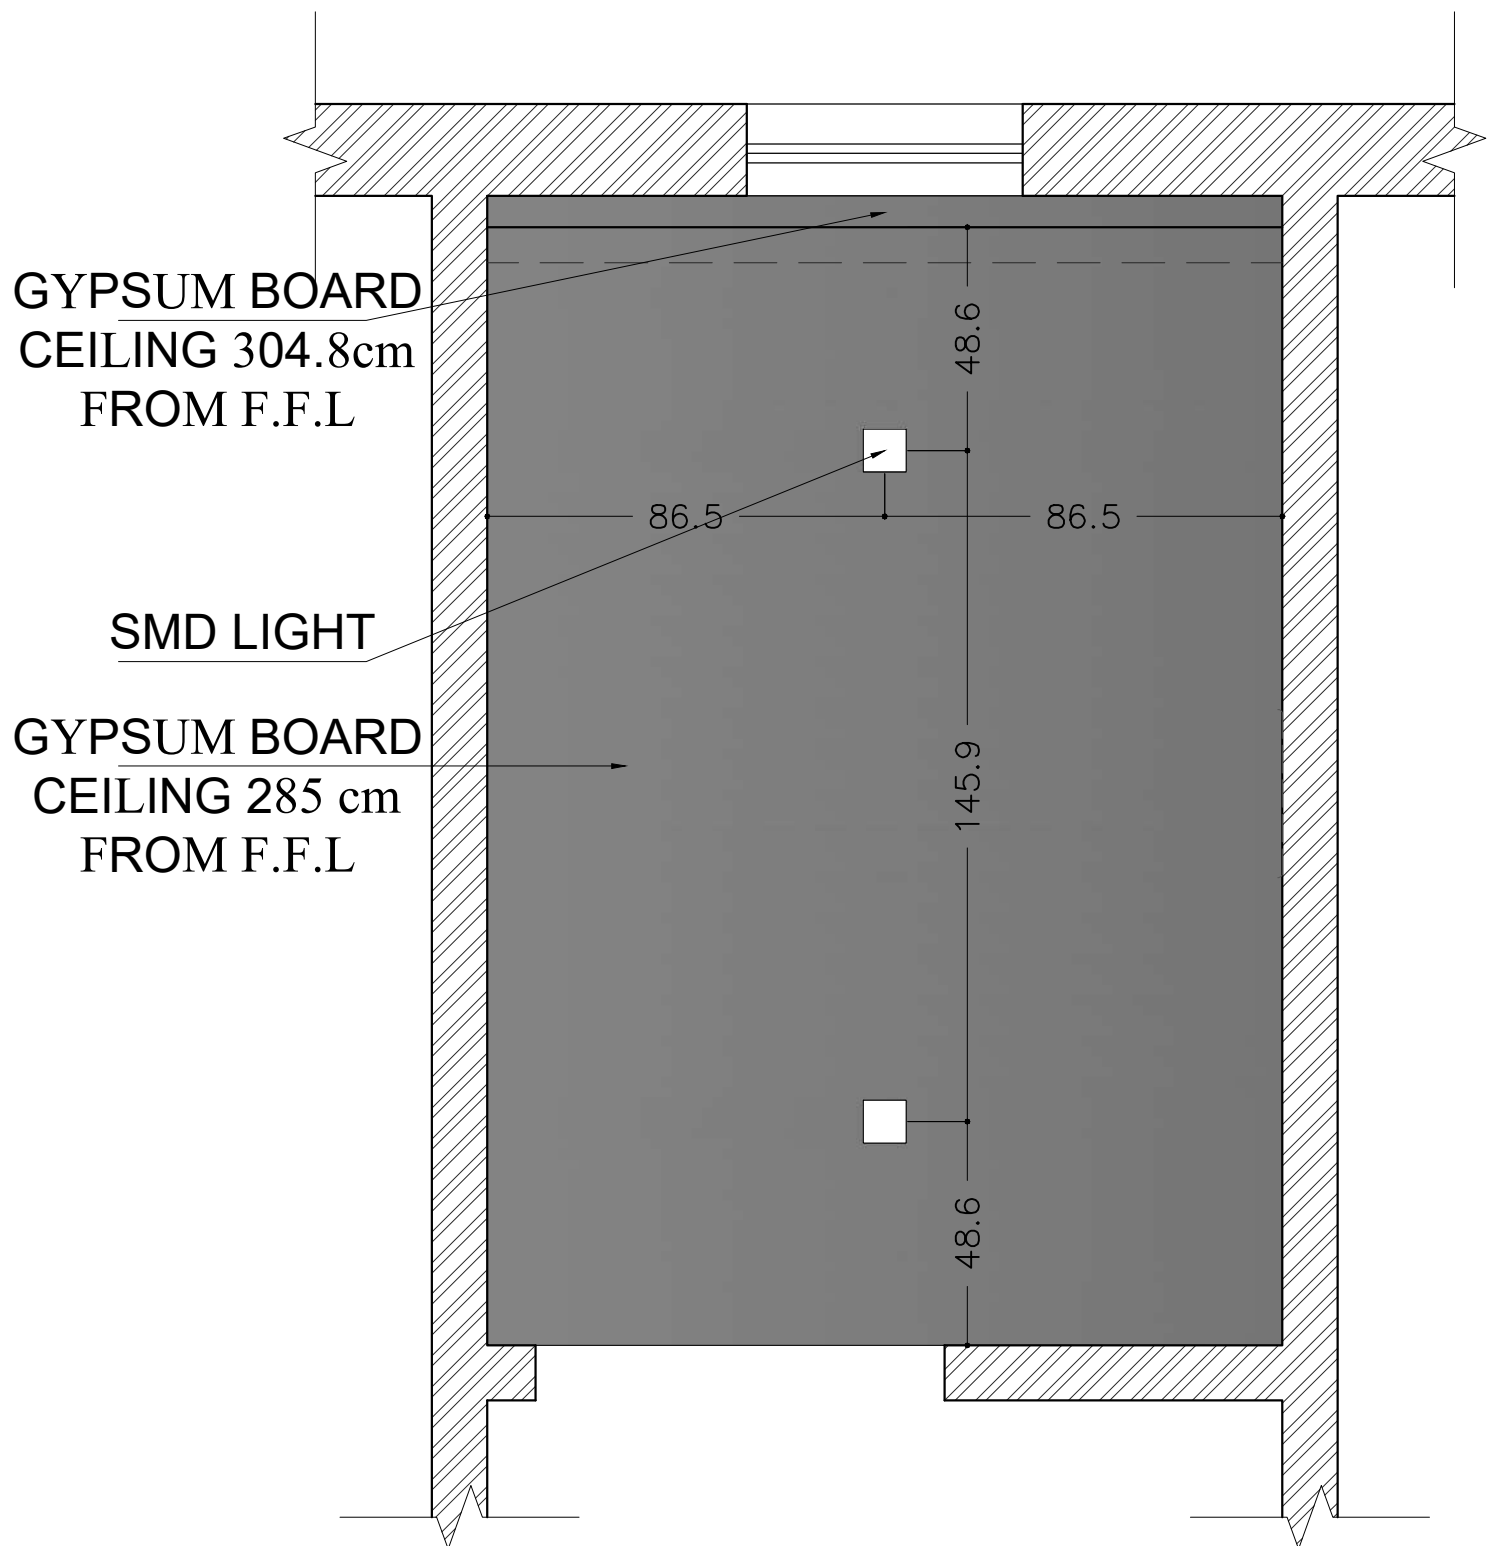

CEILING LIGHT POINT WORKING

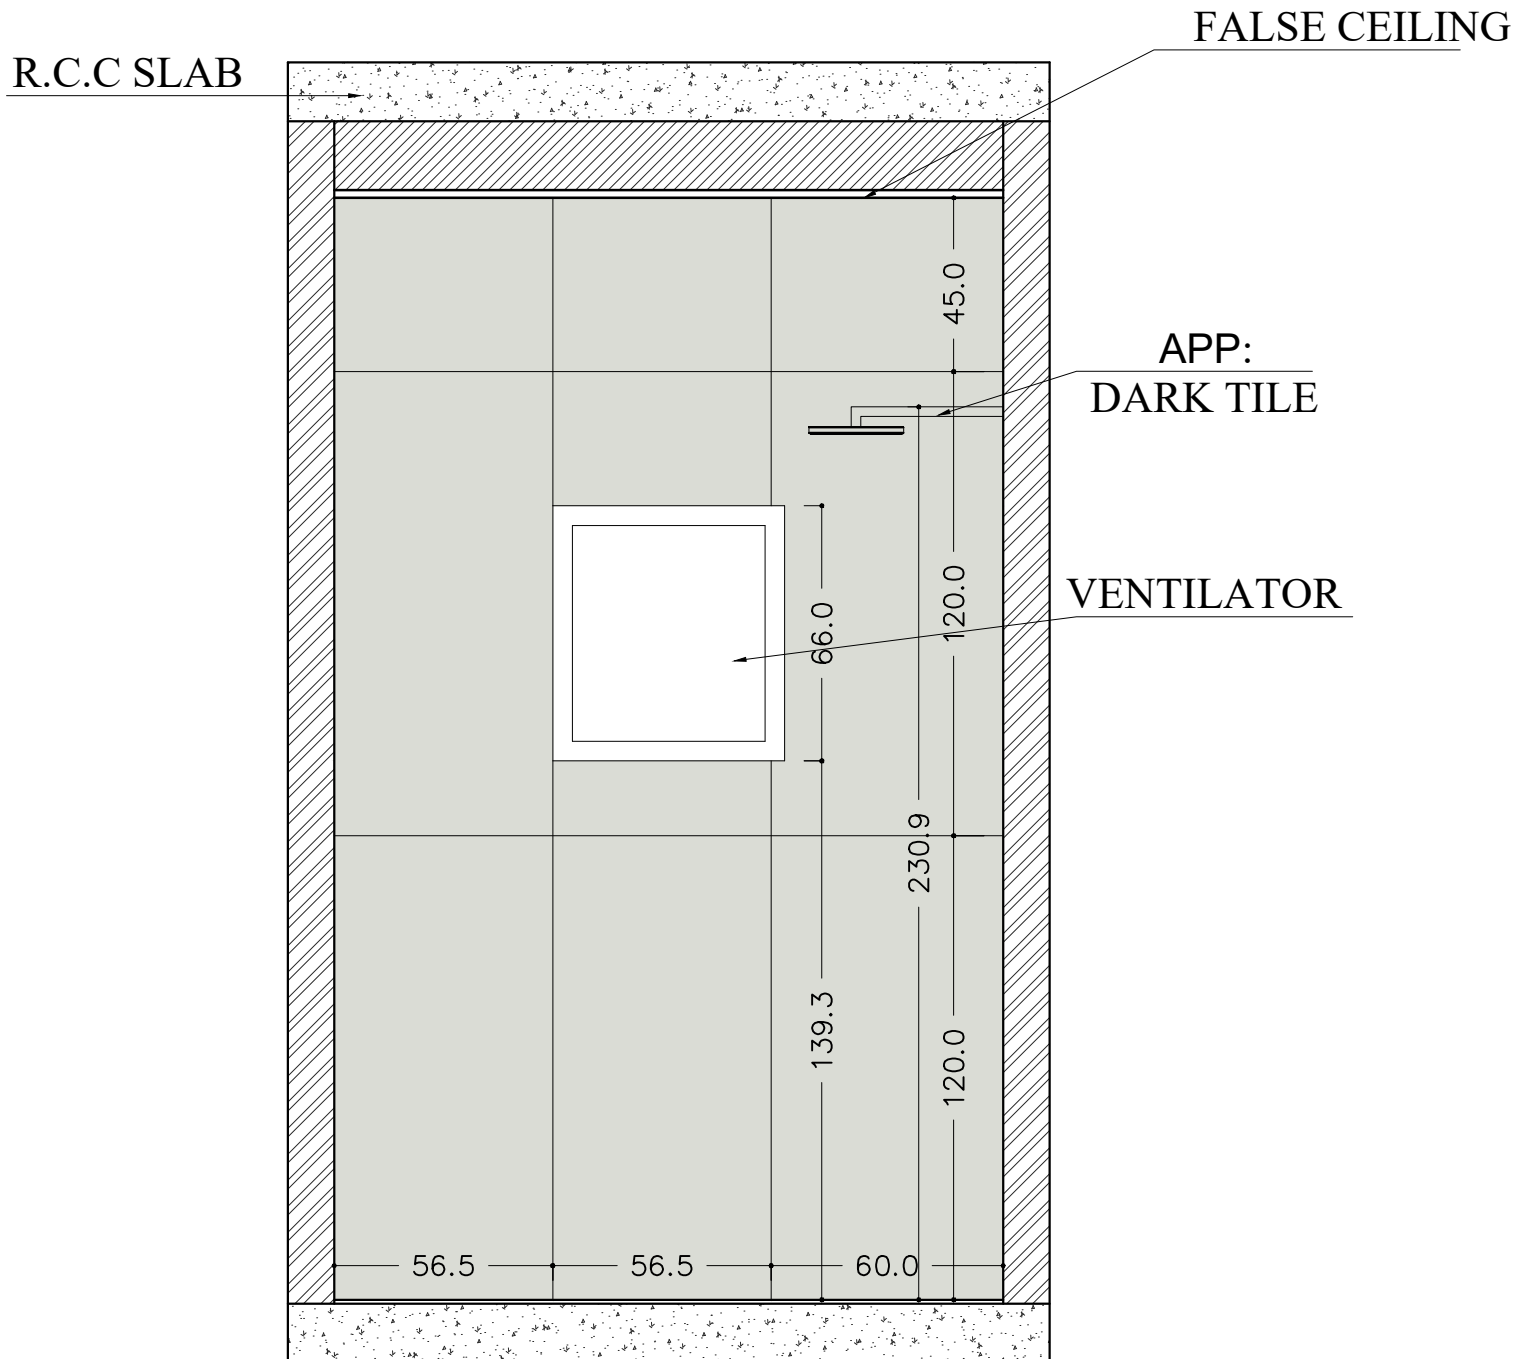


ELEVATION WORKING ELE—01

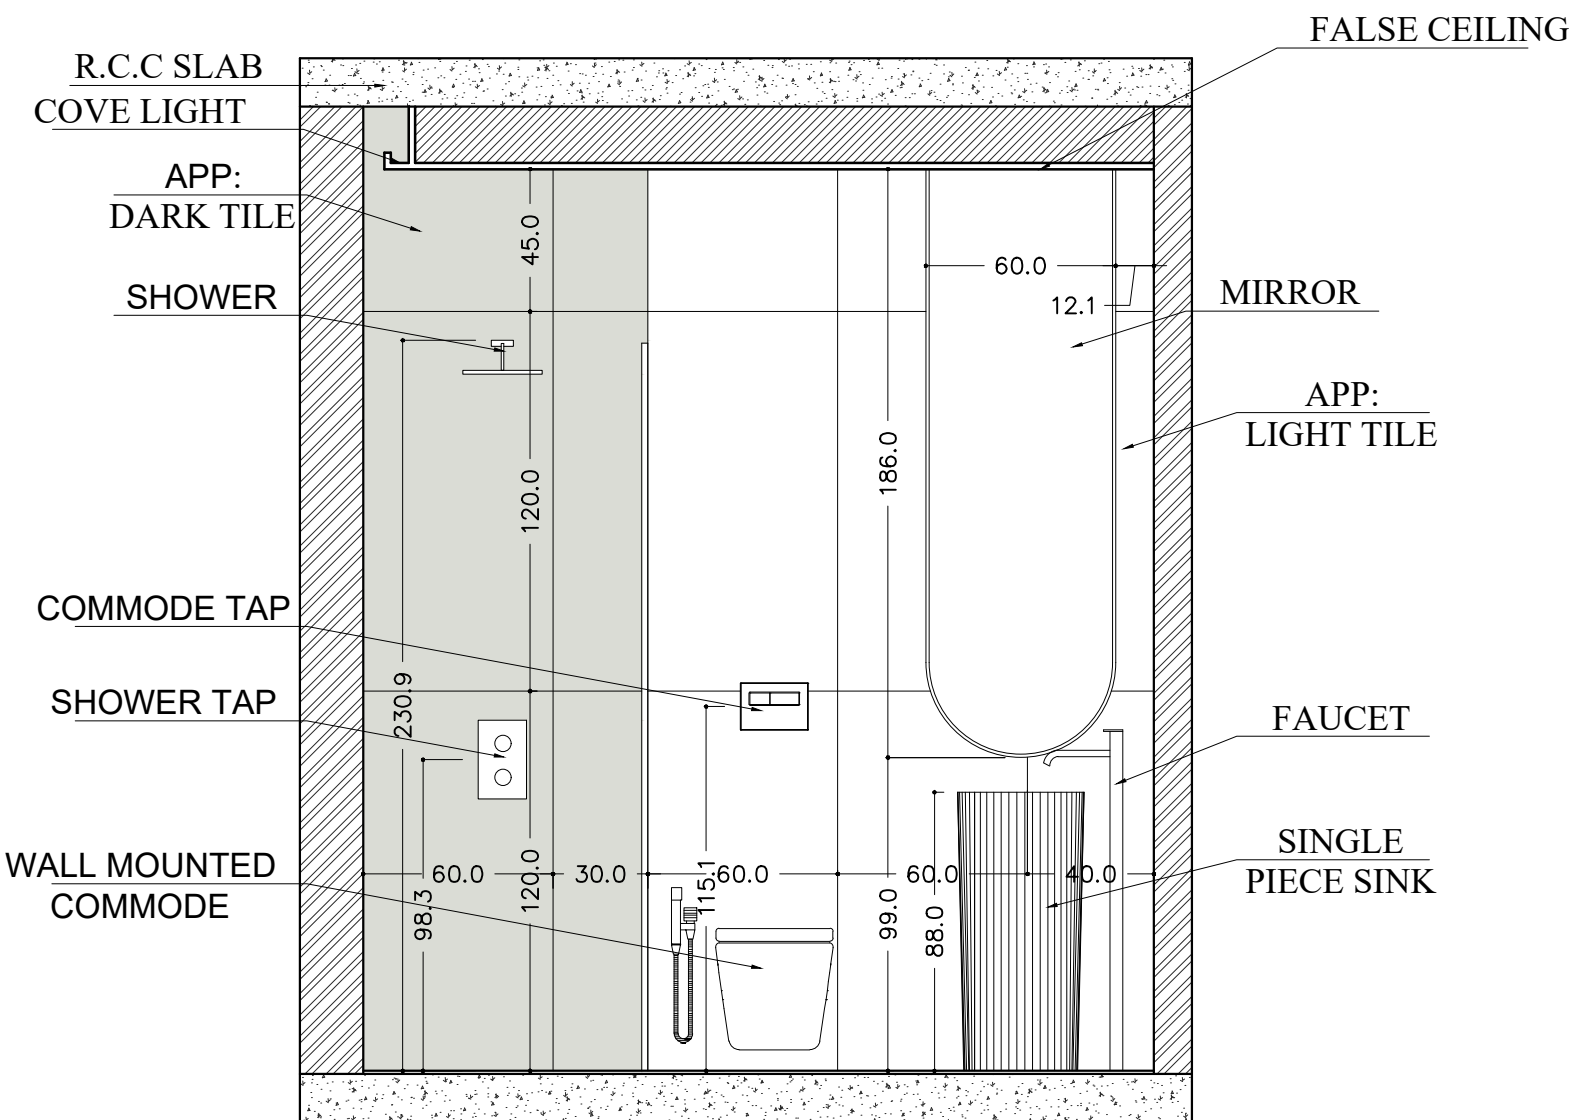


ELEVATION WORKING ELE-02

R.C.C SLAB

FALSE CEILING

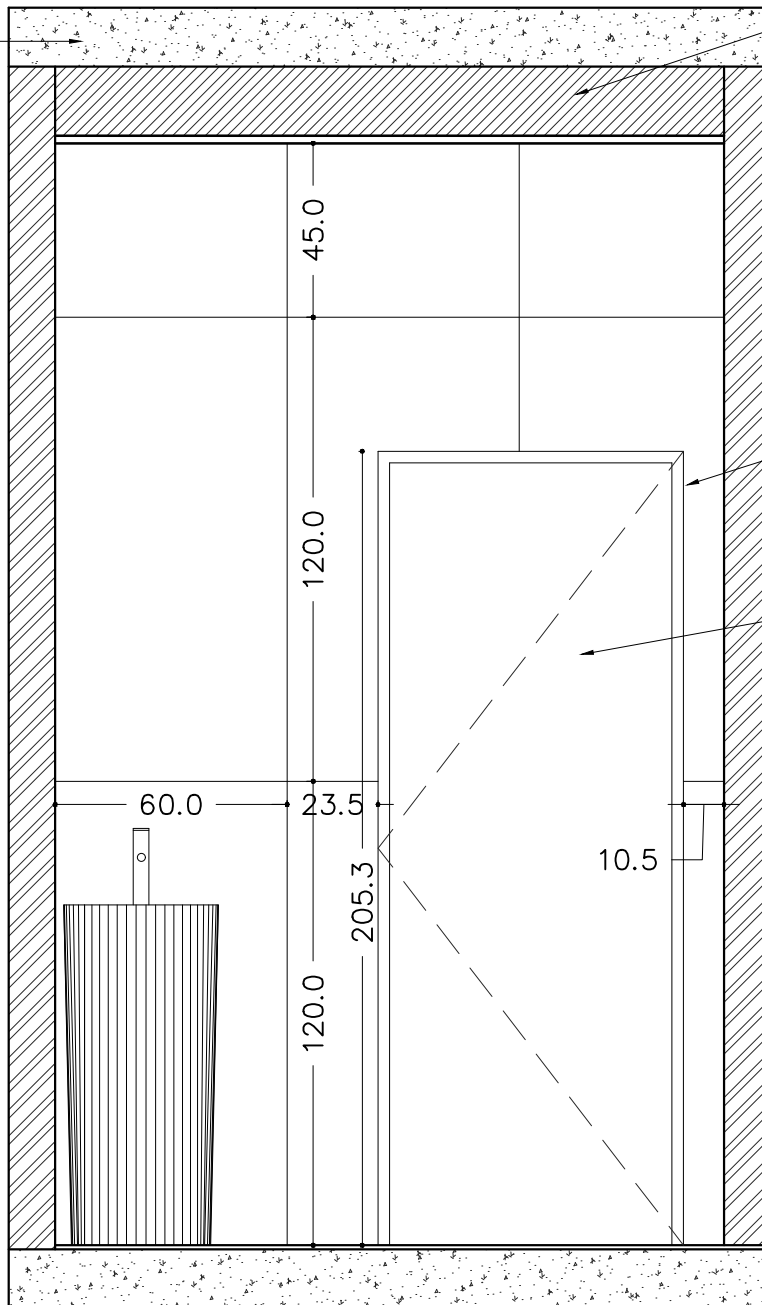

ELEVATION WORKING ELE—03

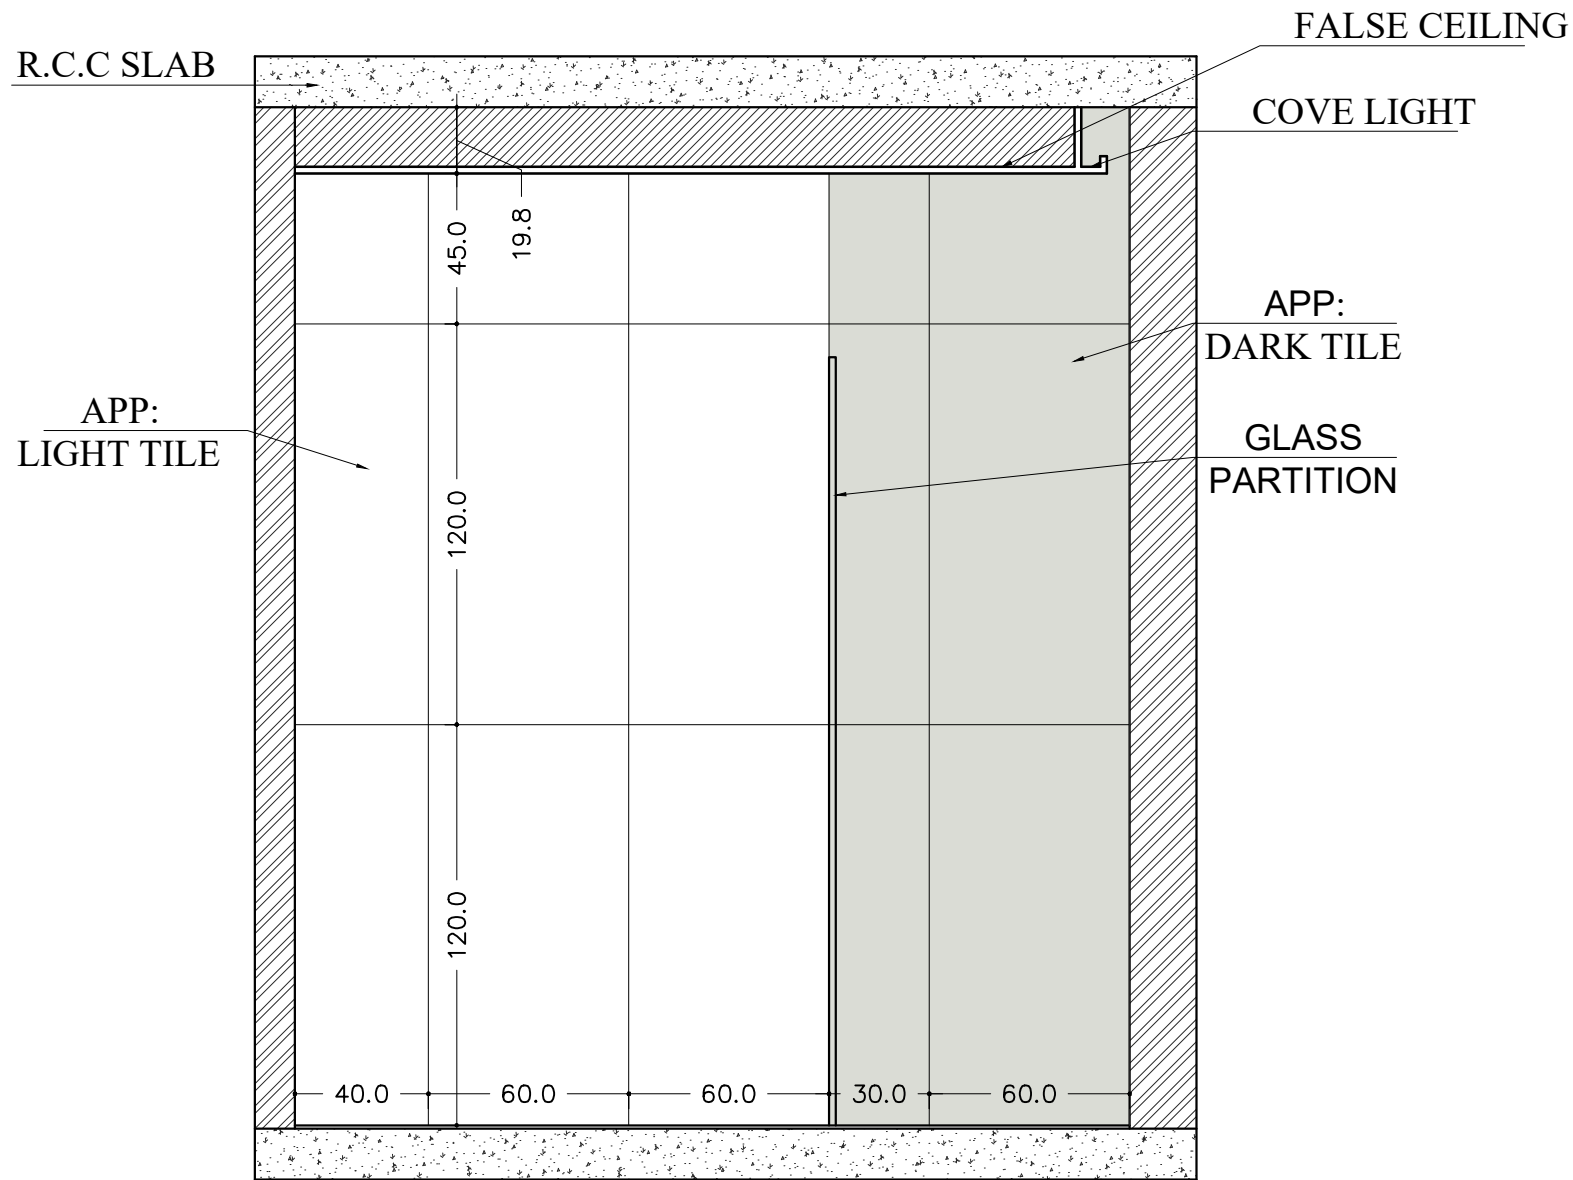

ELEVATION WORKING ELE-04